

**40276
DR #11**

STATE OF ILLINOIS
 DEPARTMENT OF PUBLIC WORKS AND BUILDINGS
 DIVISION OF HIGHWAYS
 PLANS FOR PROPOSED
 FEDERAL AID HIGHWAY
 F.A.I. ROUTE 94 SEC. 2022-932T
 F.A.I. ROUTE 94 SEC. 2022-933T
 MAIN DRAIN & FRONTAGE ROAD SEWERS

E


SOUTH EXPRESSWAY

PROJECT UI-94-3(69)54 &
 PROJECT I-94-3(91)54
 COOK COUNTY


DESCRIPTION OF PROJECT

SECTION 2022-932T
 THE PROJECT CONSISTS OF THE CONSTRUCTION OF A MAIN DRAIN COLLECTOR SEWER IN TUNNEL OF THE SIZE INDICATED ON THE PLANS AND THE CONSTRUCTION OF MANHOLES ALONG THE SOUTH EXPRESSWAY FROM 63rd STREET TO PERSHING ROAD AS SHOWN ON THE PLANS.

SECTION 2022-933T
 THE CONSTRUCTION OF FRONTAGE ROAD SEWERS ALONG THE EAST AND WEST SIDES OF THE SOUTH EXPRESSWAY, AND ALL OTHER INCIDENTAL WORK NECESSARY TO COMPLETE THE PROJECT AS SHOWN ON THE PLANS AND DESCRIBED IN THE SPECIAL PROVISIONS.
 SEE SHEET NO.2 FOR GENERAL NOTES & INDEX OF SHEETS.
 SEE SHEET NO.3 FOR SUMMARY OF QUANTITIES.

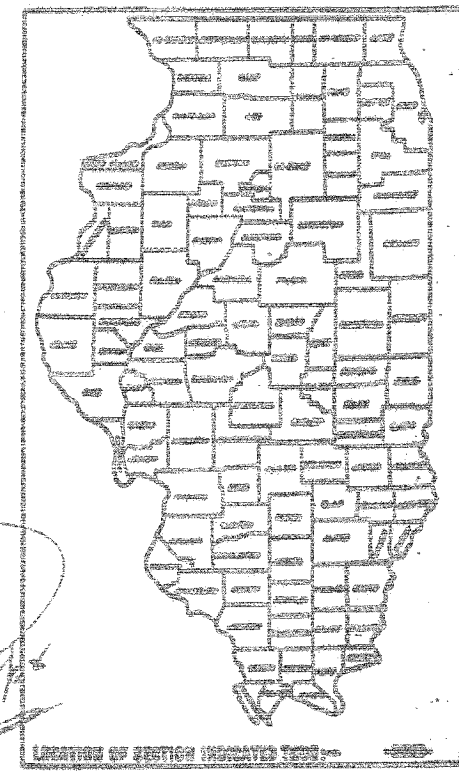

F.A.I.	SECTION	COUNTY	TOTAL SHEETS	SHEET NO.
94/90		COOK	556	412
STA. 62300		TO STA.		
FED. ROAD DIST. NO.		ILLINOIS	FED. AID PROJECT	
		*(1818, ETC, 2324.6-1P/R-8		

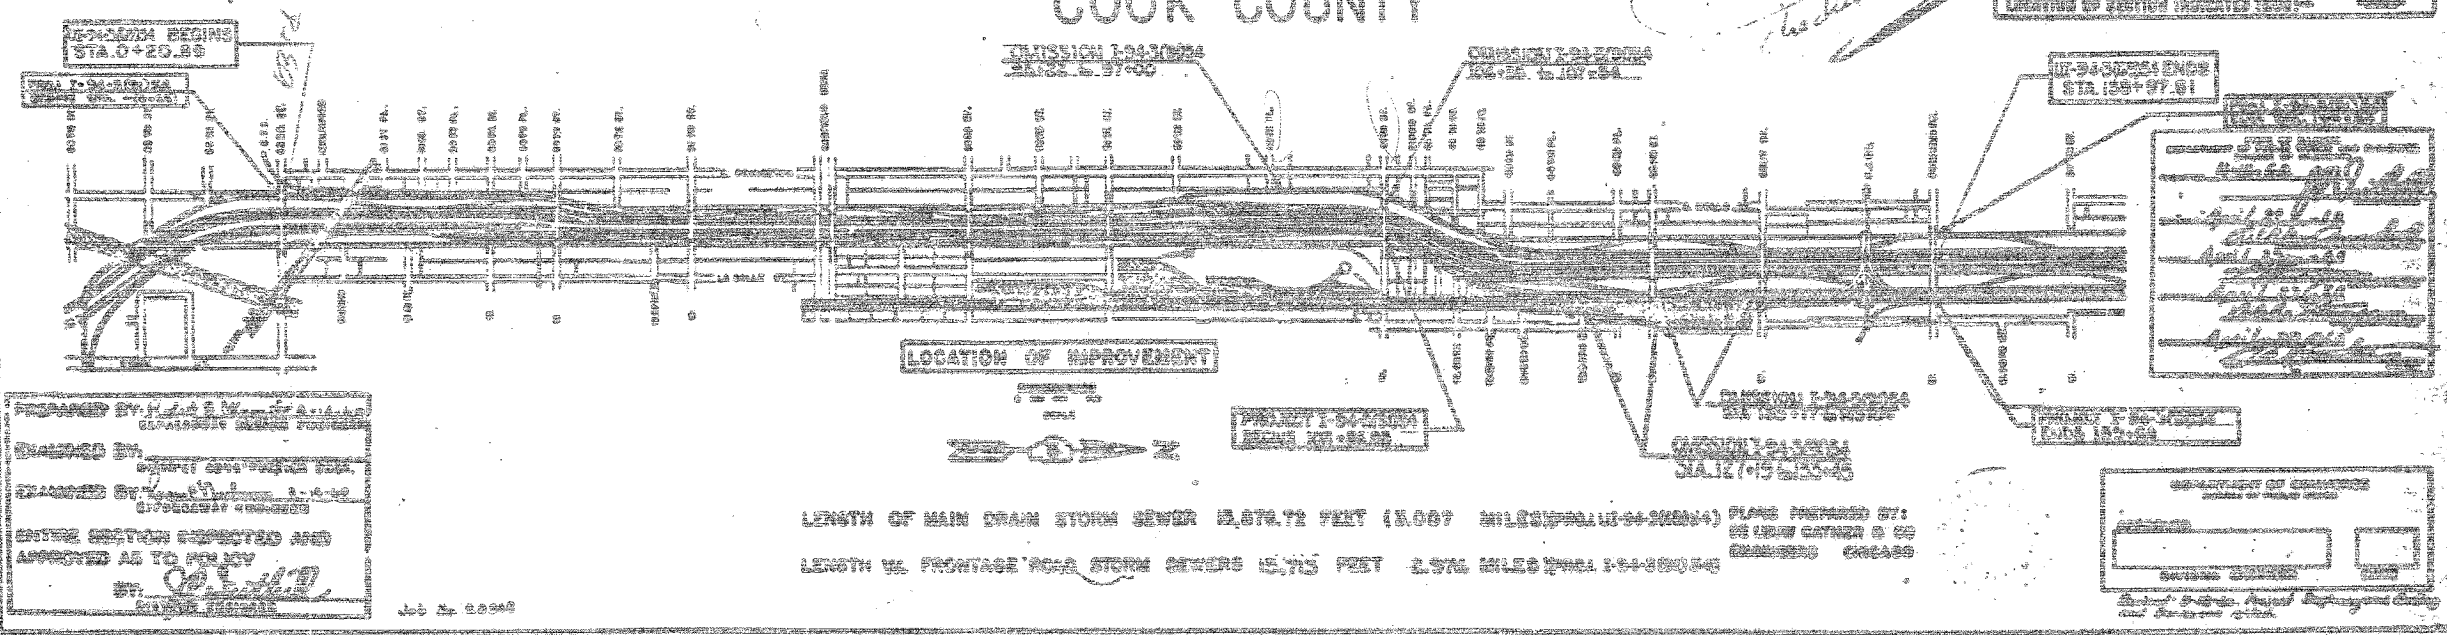

Consultant's final plans checked F.V. 7/5/05

PREPARED BY: H. J. ...
 CHECKED BY: ...
 ENGINE SECTION INSPECTED AND APPROVED AS TO HIS JOB BY: ...

REVISIONS	NAME	DATE

FOR INFORMATION ONLY

ILLINOIS DEPARTMENT OF TRANSPORTATION
 F.A.I. 94/90 (DAN RYAN EXPRESSWAY)
 31ST STREET TO 71ST STREET
 NB EXPRESS LANE RECONSTRUCTION
 JUNCTION CHAMBERS
 EXISTING DROP MANHOLE PLANS

SCALE: NTS
 DATE: 07/07/05

DRAWN BY: BDC
 CHECKED BY: BLU

BOWMAN, BARRETT & ASSOCIATES INC.
 CONSULTING ENGINEERS
 Chicago, Illinois
 312.228.0100
 www.bbandainc.com

I:\960\COOK\94\90\STRUCTURES\960_JC_001.dwg
 9/4/02 AM
 6/24/2005