



PROFILE NUMBER: _____ BY: _____ DATE: _____
 NO. IN BOOK: _____ CHECKED: _____
 NO.: _____ STRUCTURE NOTATION: CHFD

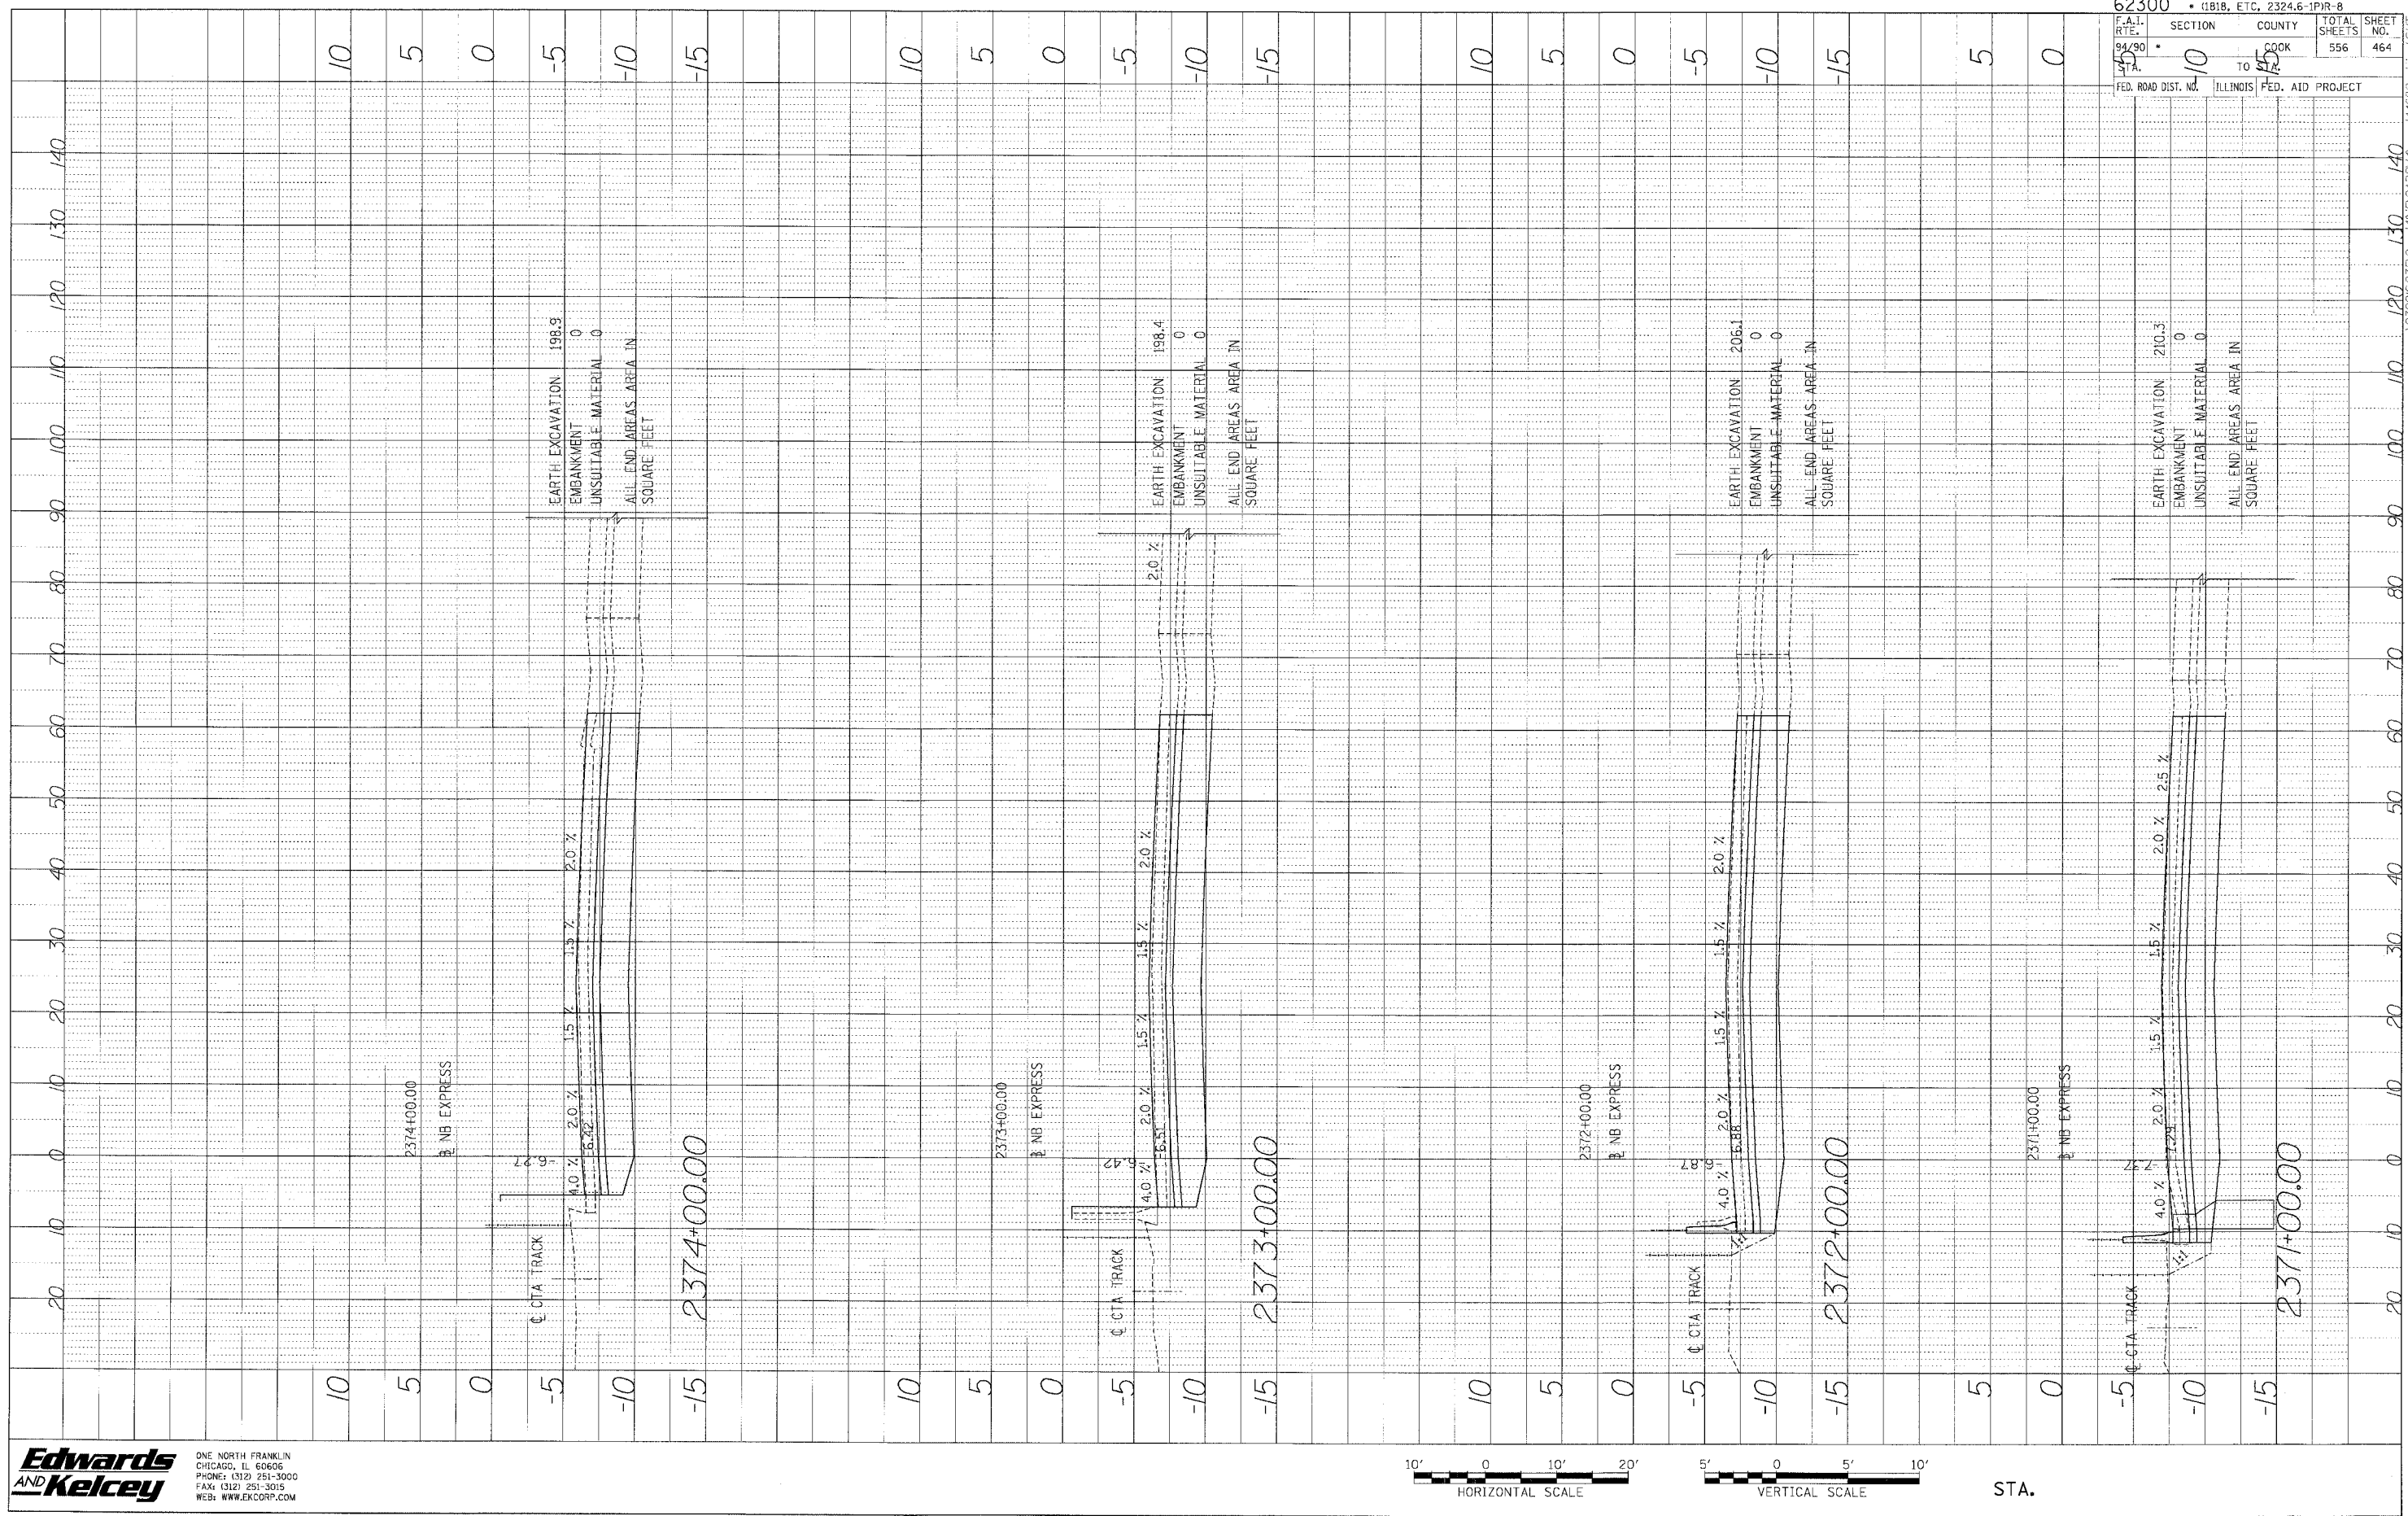

62300 • (1818, ETC, 2324.6-1)PR-8		TOTAL SHEETS		SHEET NO.	
F.A.I. RTE. 94/90	SECTION 10	COUNTY COOK	556	464	
FED. ROAD DIST. NO. 10	ILLINOIS		FED. AID PROJECT		

Edwards and Kelcey
 ONE NORTH FRANKLIN
 CHICAGO, IL 60606
 PHONE: (312) 251-3000
 FAX: (312) 251-3015
 WEB: WWW.EKCORP.COM

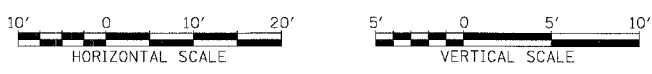

STA.

P:\030005\035 Con #815\CAD\Drawings\44682e_1.incl.sht