



PROFILE SHEET
 DATE: _____ BY: _____
 GRADES CHECKED: _____
 NOTE BOOK NO.: _____
 STA. TO BE NOTED: _____

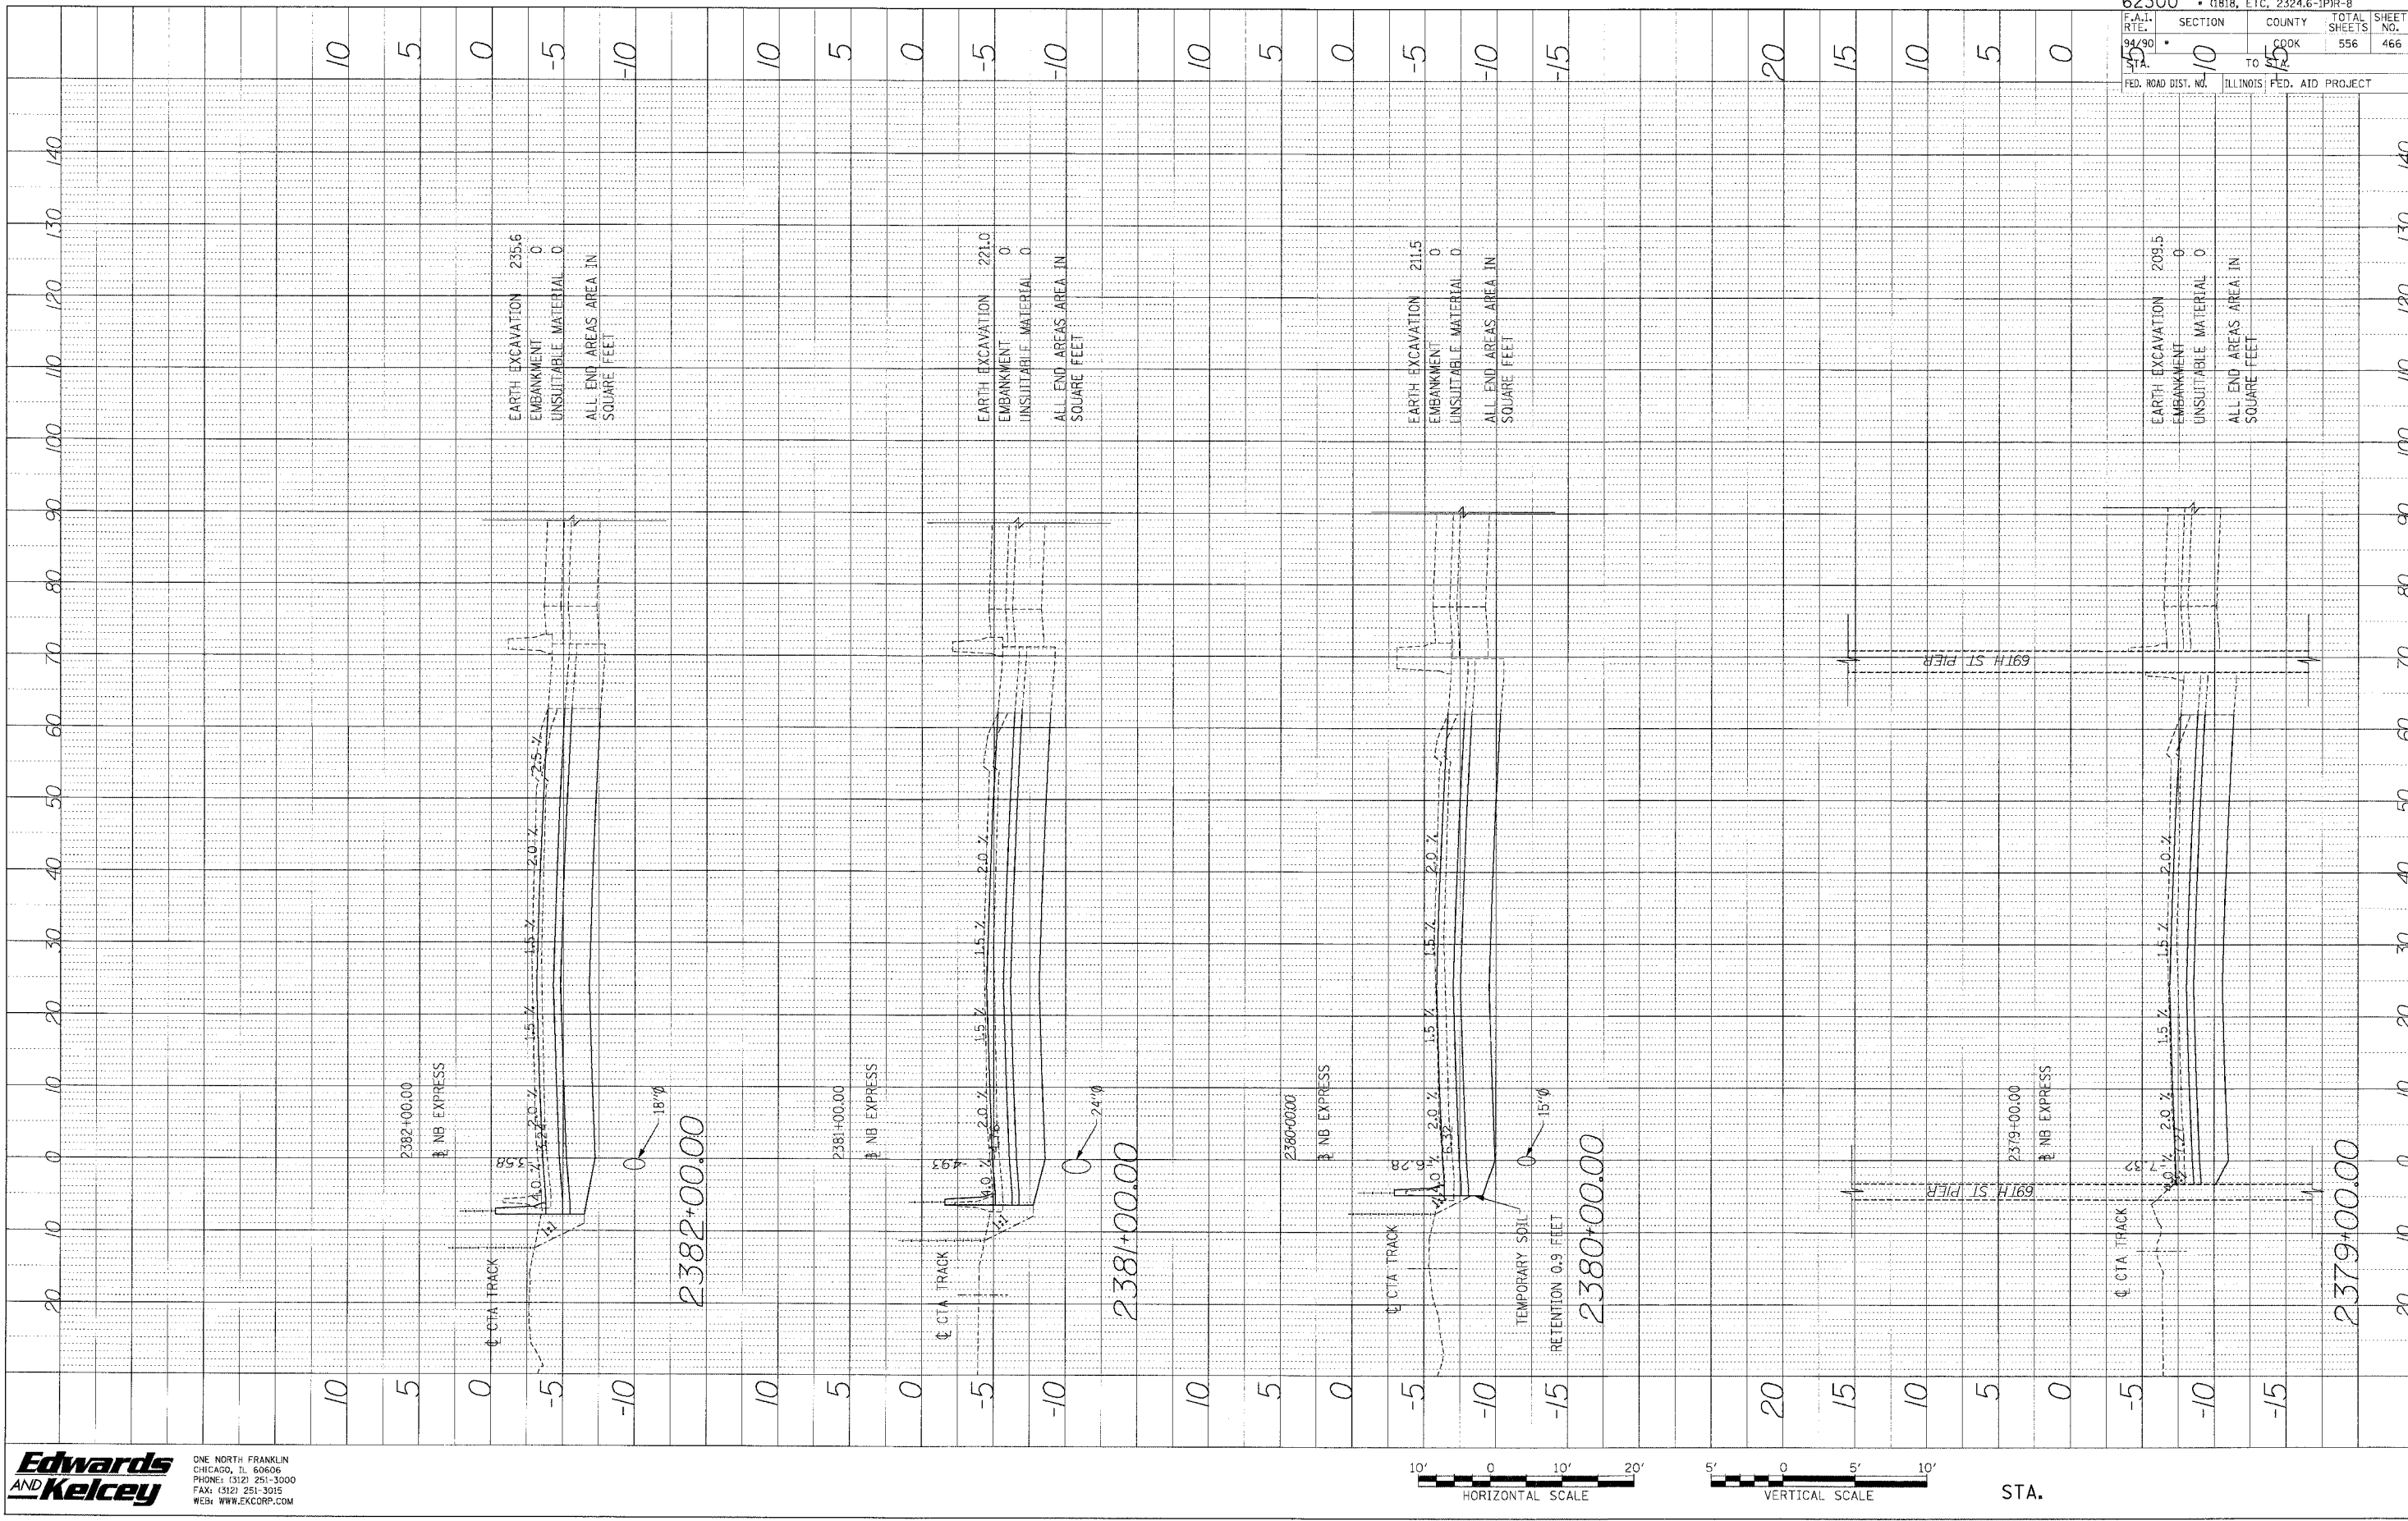

62300 • (1818, ETC, 2324.6-1)PR-8
 SECTION COUNTY TOTAL SHEETS SHEET NO.
 94/90 TO COOK 556 466
 FED. ROAD DIST. NO. ILLINOIS FED. AID PROJECT

Edwards AND Kelcey
 ONE NORTH FRANKLIN
 CHICAGO, IL 60606
 PHONE: (312) 251-3000
 FAX: (312) 251-3016
 WEB: WWW.EXCORP.COM

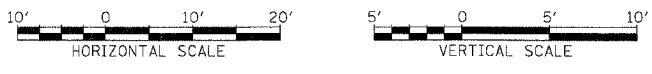

STA.

P:\050093035\Corr 148\5\CAD\Drawings\4662e_1\Title.dwg