



PROFILE SUBMITTED BY DATE  
 GRADES CHECKED  
 NO. OF SHEETS TOTAL SHEETS  
 NO. OF SHEETS THIS SHEET

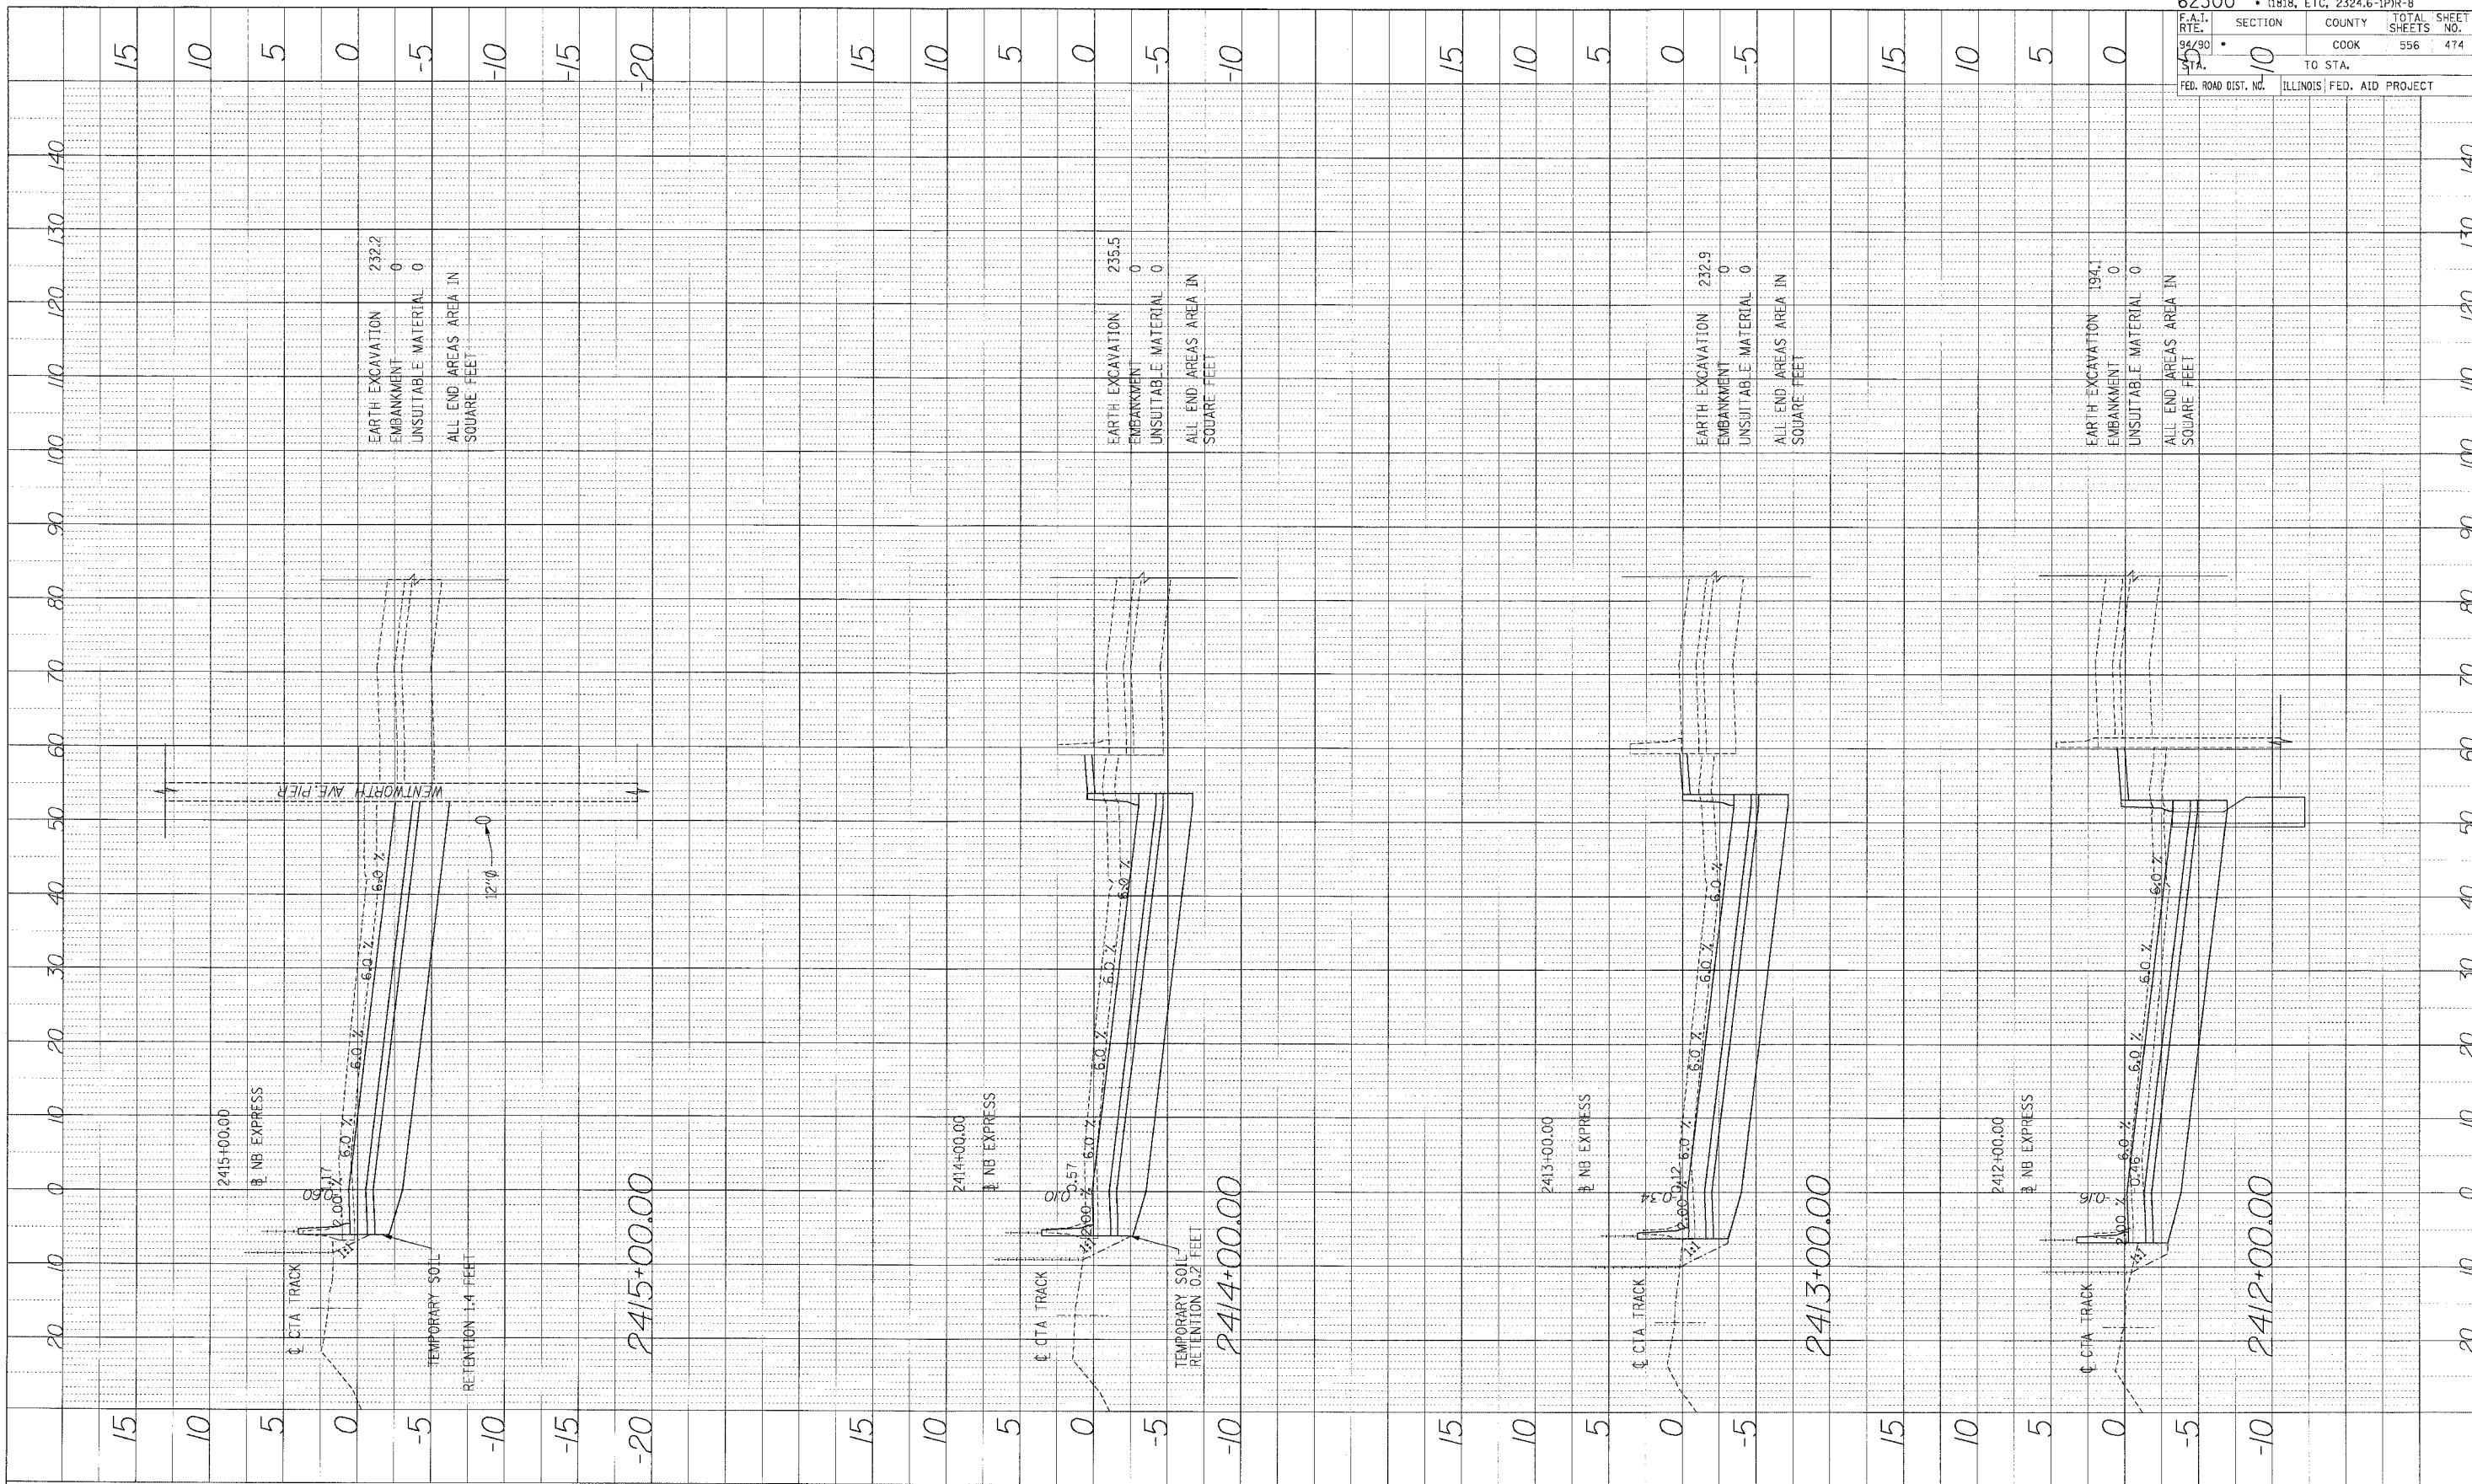

62300	(1818, ETC, 2324.6-1P)R-8	
F.A.I. RTE. 94/90	SECTION 10	COUNTY COOK
TO STA.	556	TOTAL SHEETS 474
FED. ROAD DIST. NO.	ILLINOIS FED. AID PROJECT	

**Edwards AND Kelcey**  
 ONE NORTH FRANKLIN  
 CHICAGO, IL 60606  
 PHONE: (312) 251-3000  
 FAX: (312) 251-3015  
 WEB: WWW.EKCORP.COM

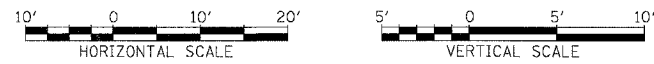

STA.

p:\0-500\90-95\COOK\1818\5-CAD\DWG\1818-5-00-00.dwg