



PROFILE  
 DATE \_\_\_\_\_ BY \_\_\_\_\_  
 NOTE BOOK \_\_\_\_\_  
 NO. \_\_\_\_\_  
 GRADES CHECKED \_\_\_\_\_  
 STRUCTURE NOTATIONS OKWD

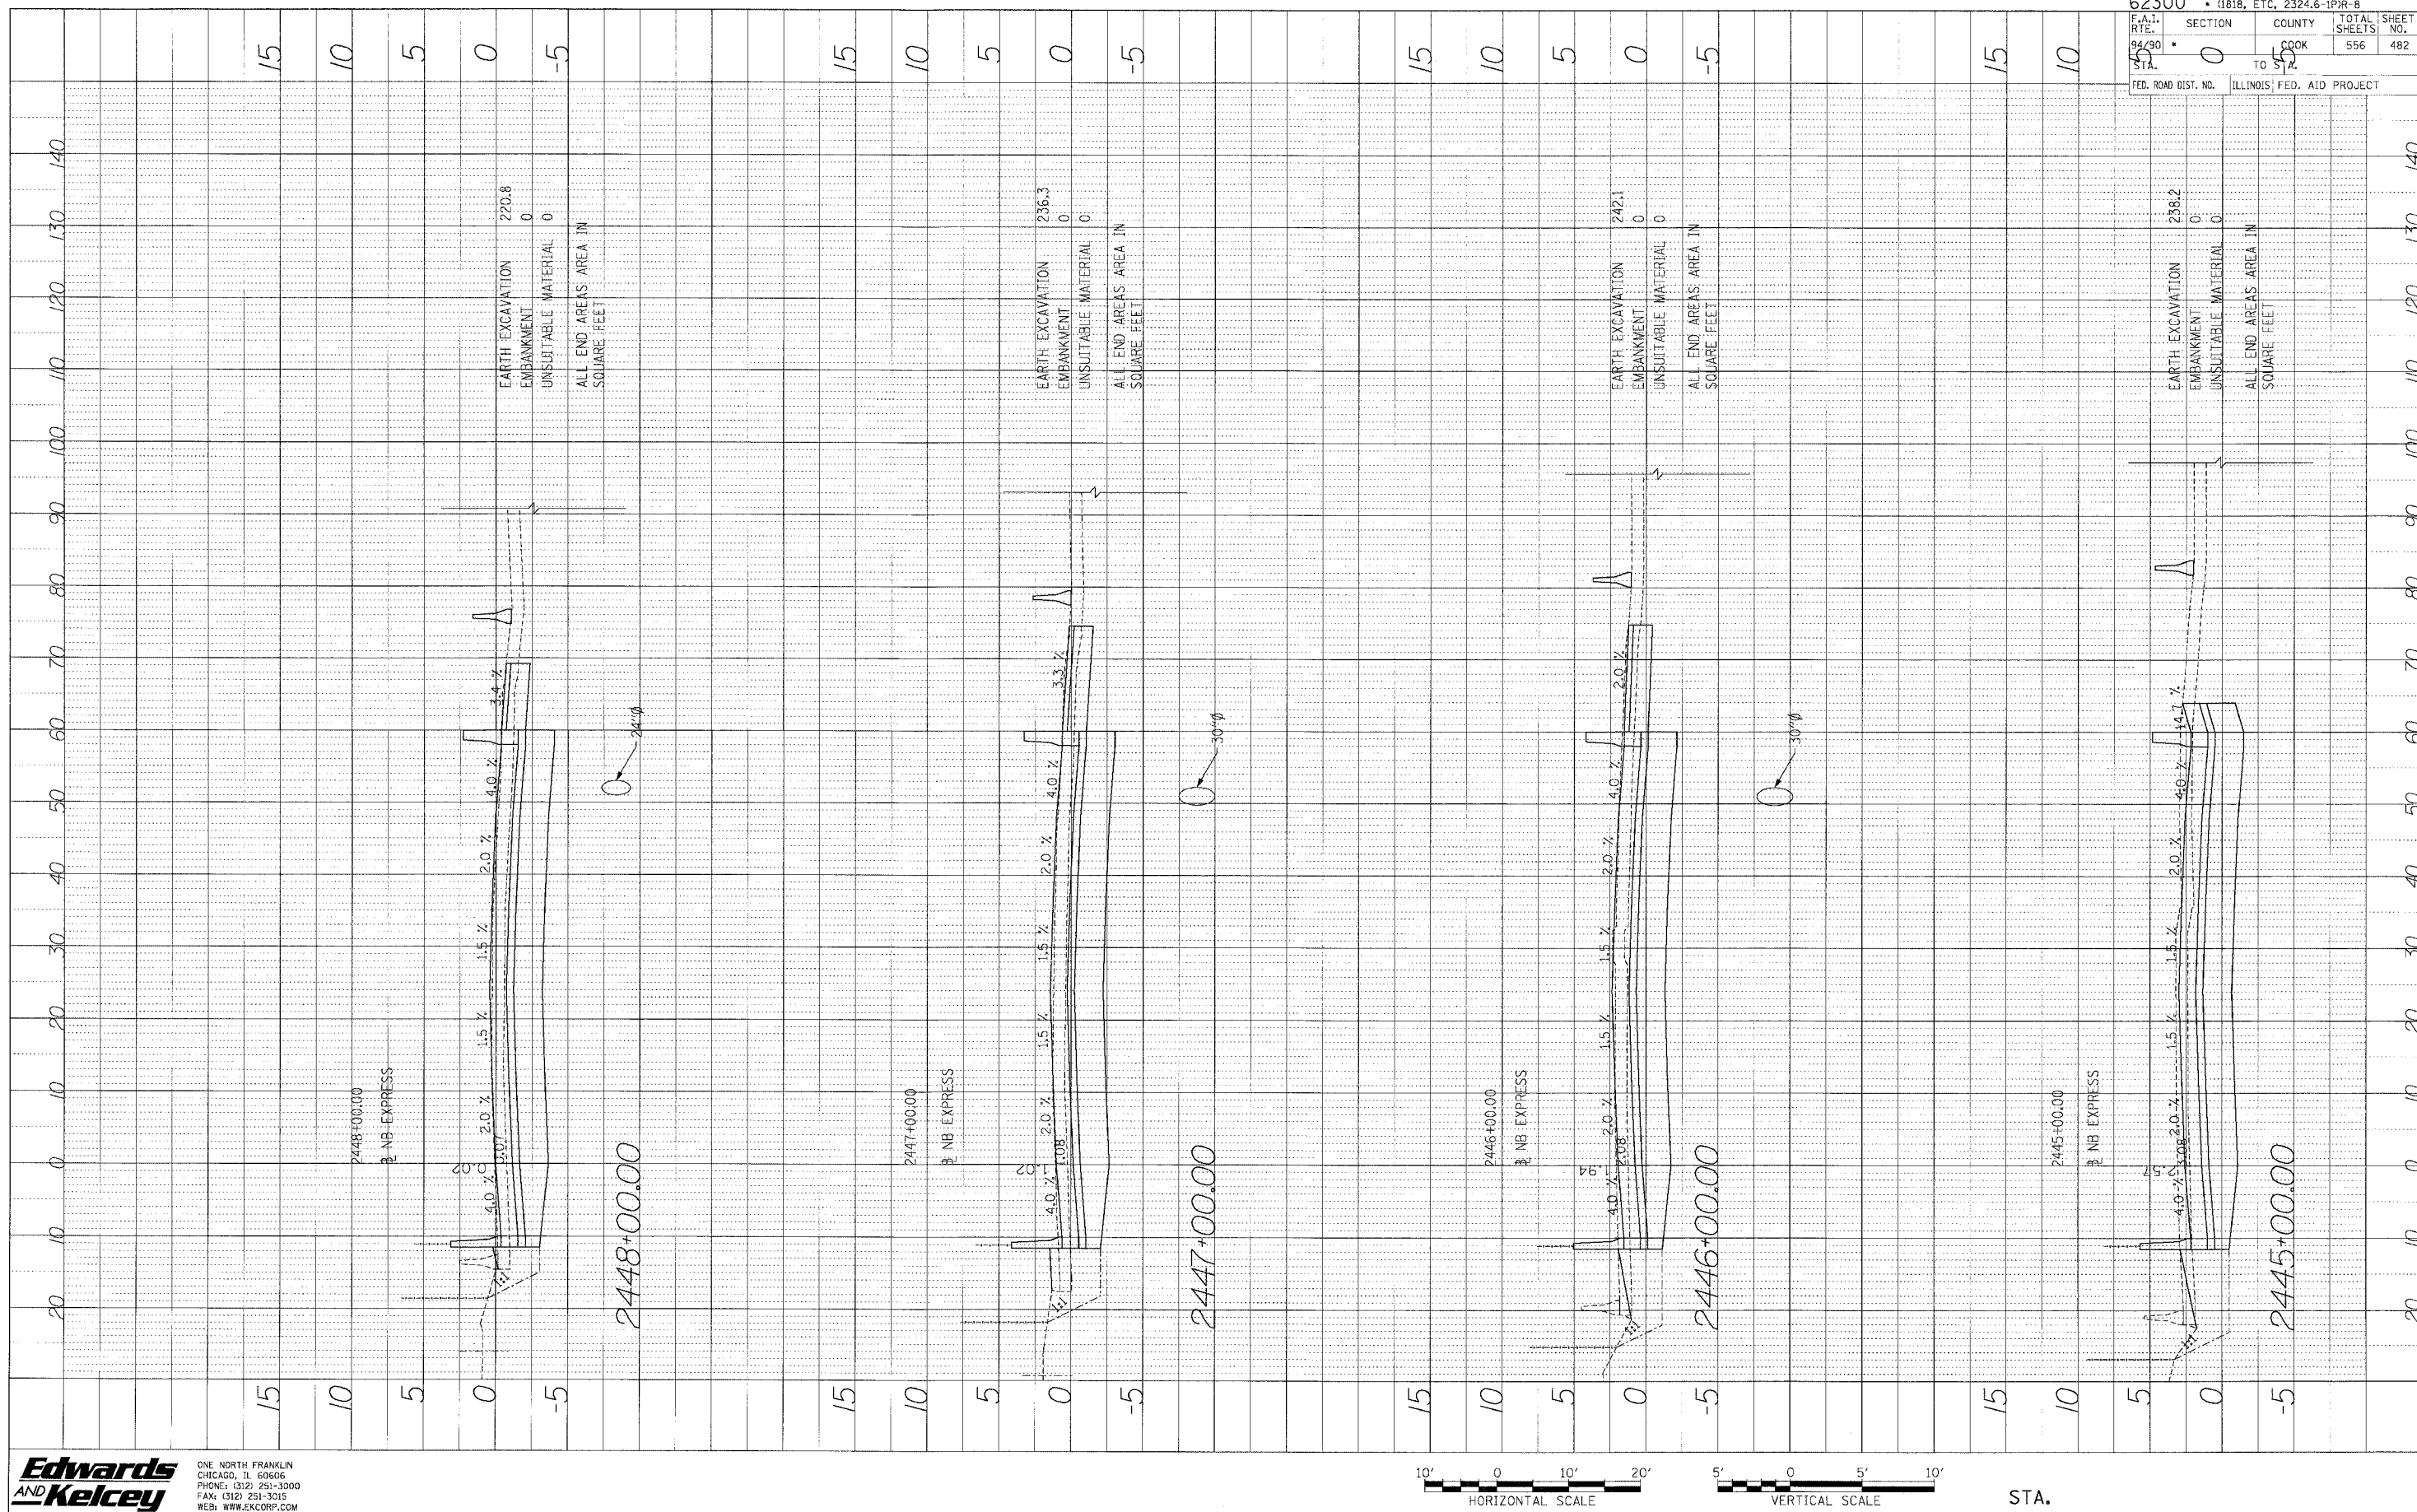

**Edwards AND Kelcey**  
 ONE NORTH FRANKLIN  
 CHICAGO, IL 60606  
 PHONE: (312) 251-3000  
 FAX: (312) 251-3016  
 WEB: WWW.EKCORP.COM

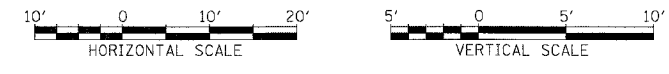

STA.

62300	(1818, ETC, 2324.6-1PJR-8
F.A.I. RTE. 94/90	SECTION 0
STA. 55	COUNTY COOK
	TOTAL SHEETS 556
	SHEET NO. 482
FED. ROAD DIST. NO.	ILLINOIS FED. AID PROJECT

R:\05009\035\Con 148\5\CAD\Drawings\sec44682e.Final.dwg