

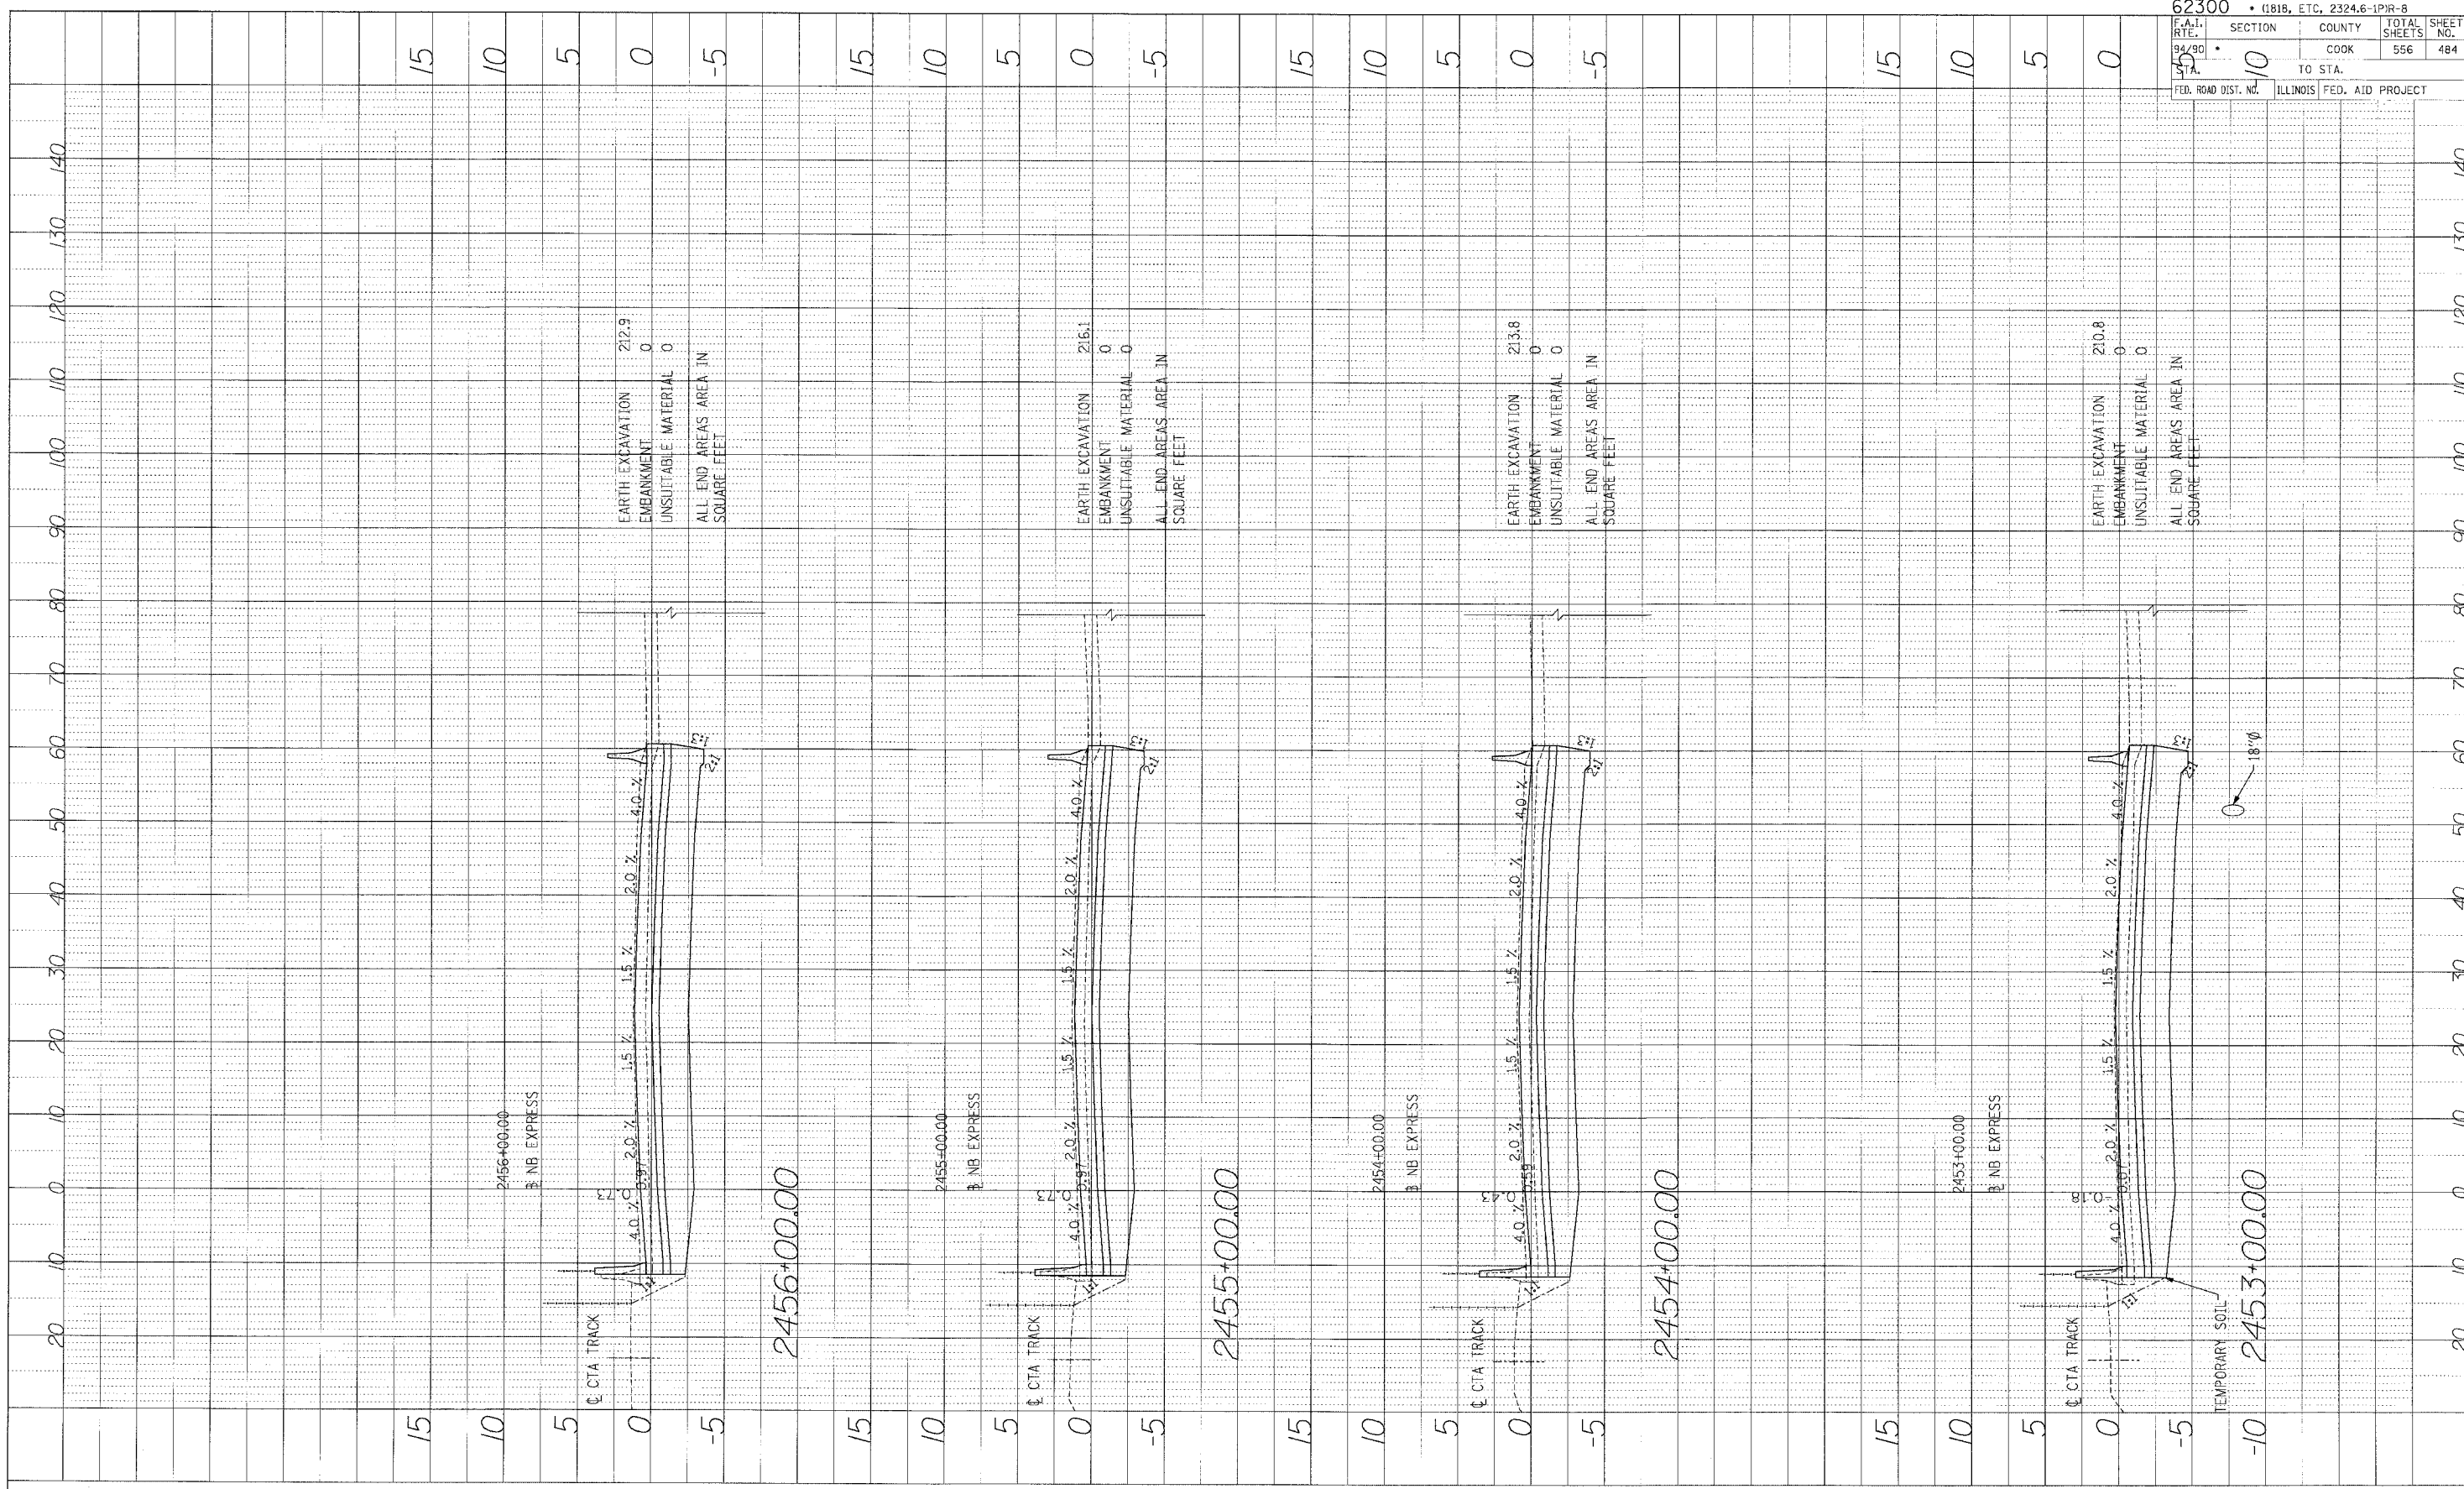


PROFILE SURVEYED BY DATE  
 NOTE BOOK DRAWN'S CHECKED  
 NO. STRUCTURE NO. DATE'S CHECKED

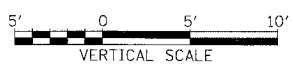

62300 • (1818, ETC, 2324.6-IPR-8		TOTAL SHEETS	484
SECTION	COOK	TOTAL SHEETS	556
TO STA.			
ILLINOIS FED. AID PROJECT			

**Edwards AND Kelcey**  
 ONE NORTH FRANKLIN  
 CHICAGO, IL 60606  
 PHONE: (312) 251-3000  
 FAX: (312) 251-3015  
 WEB: WWW.EKCORP.COM

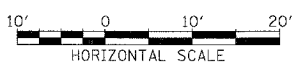

STA.

P:\030019\0305\Com 148\5\CA\DW\A\usec\14682e-F.mxd/SH1