

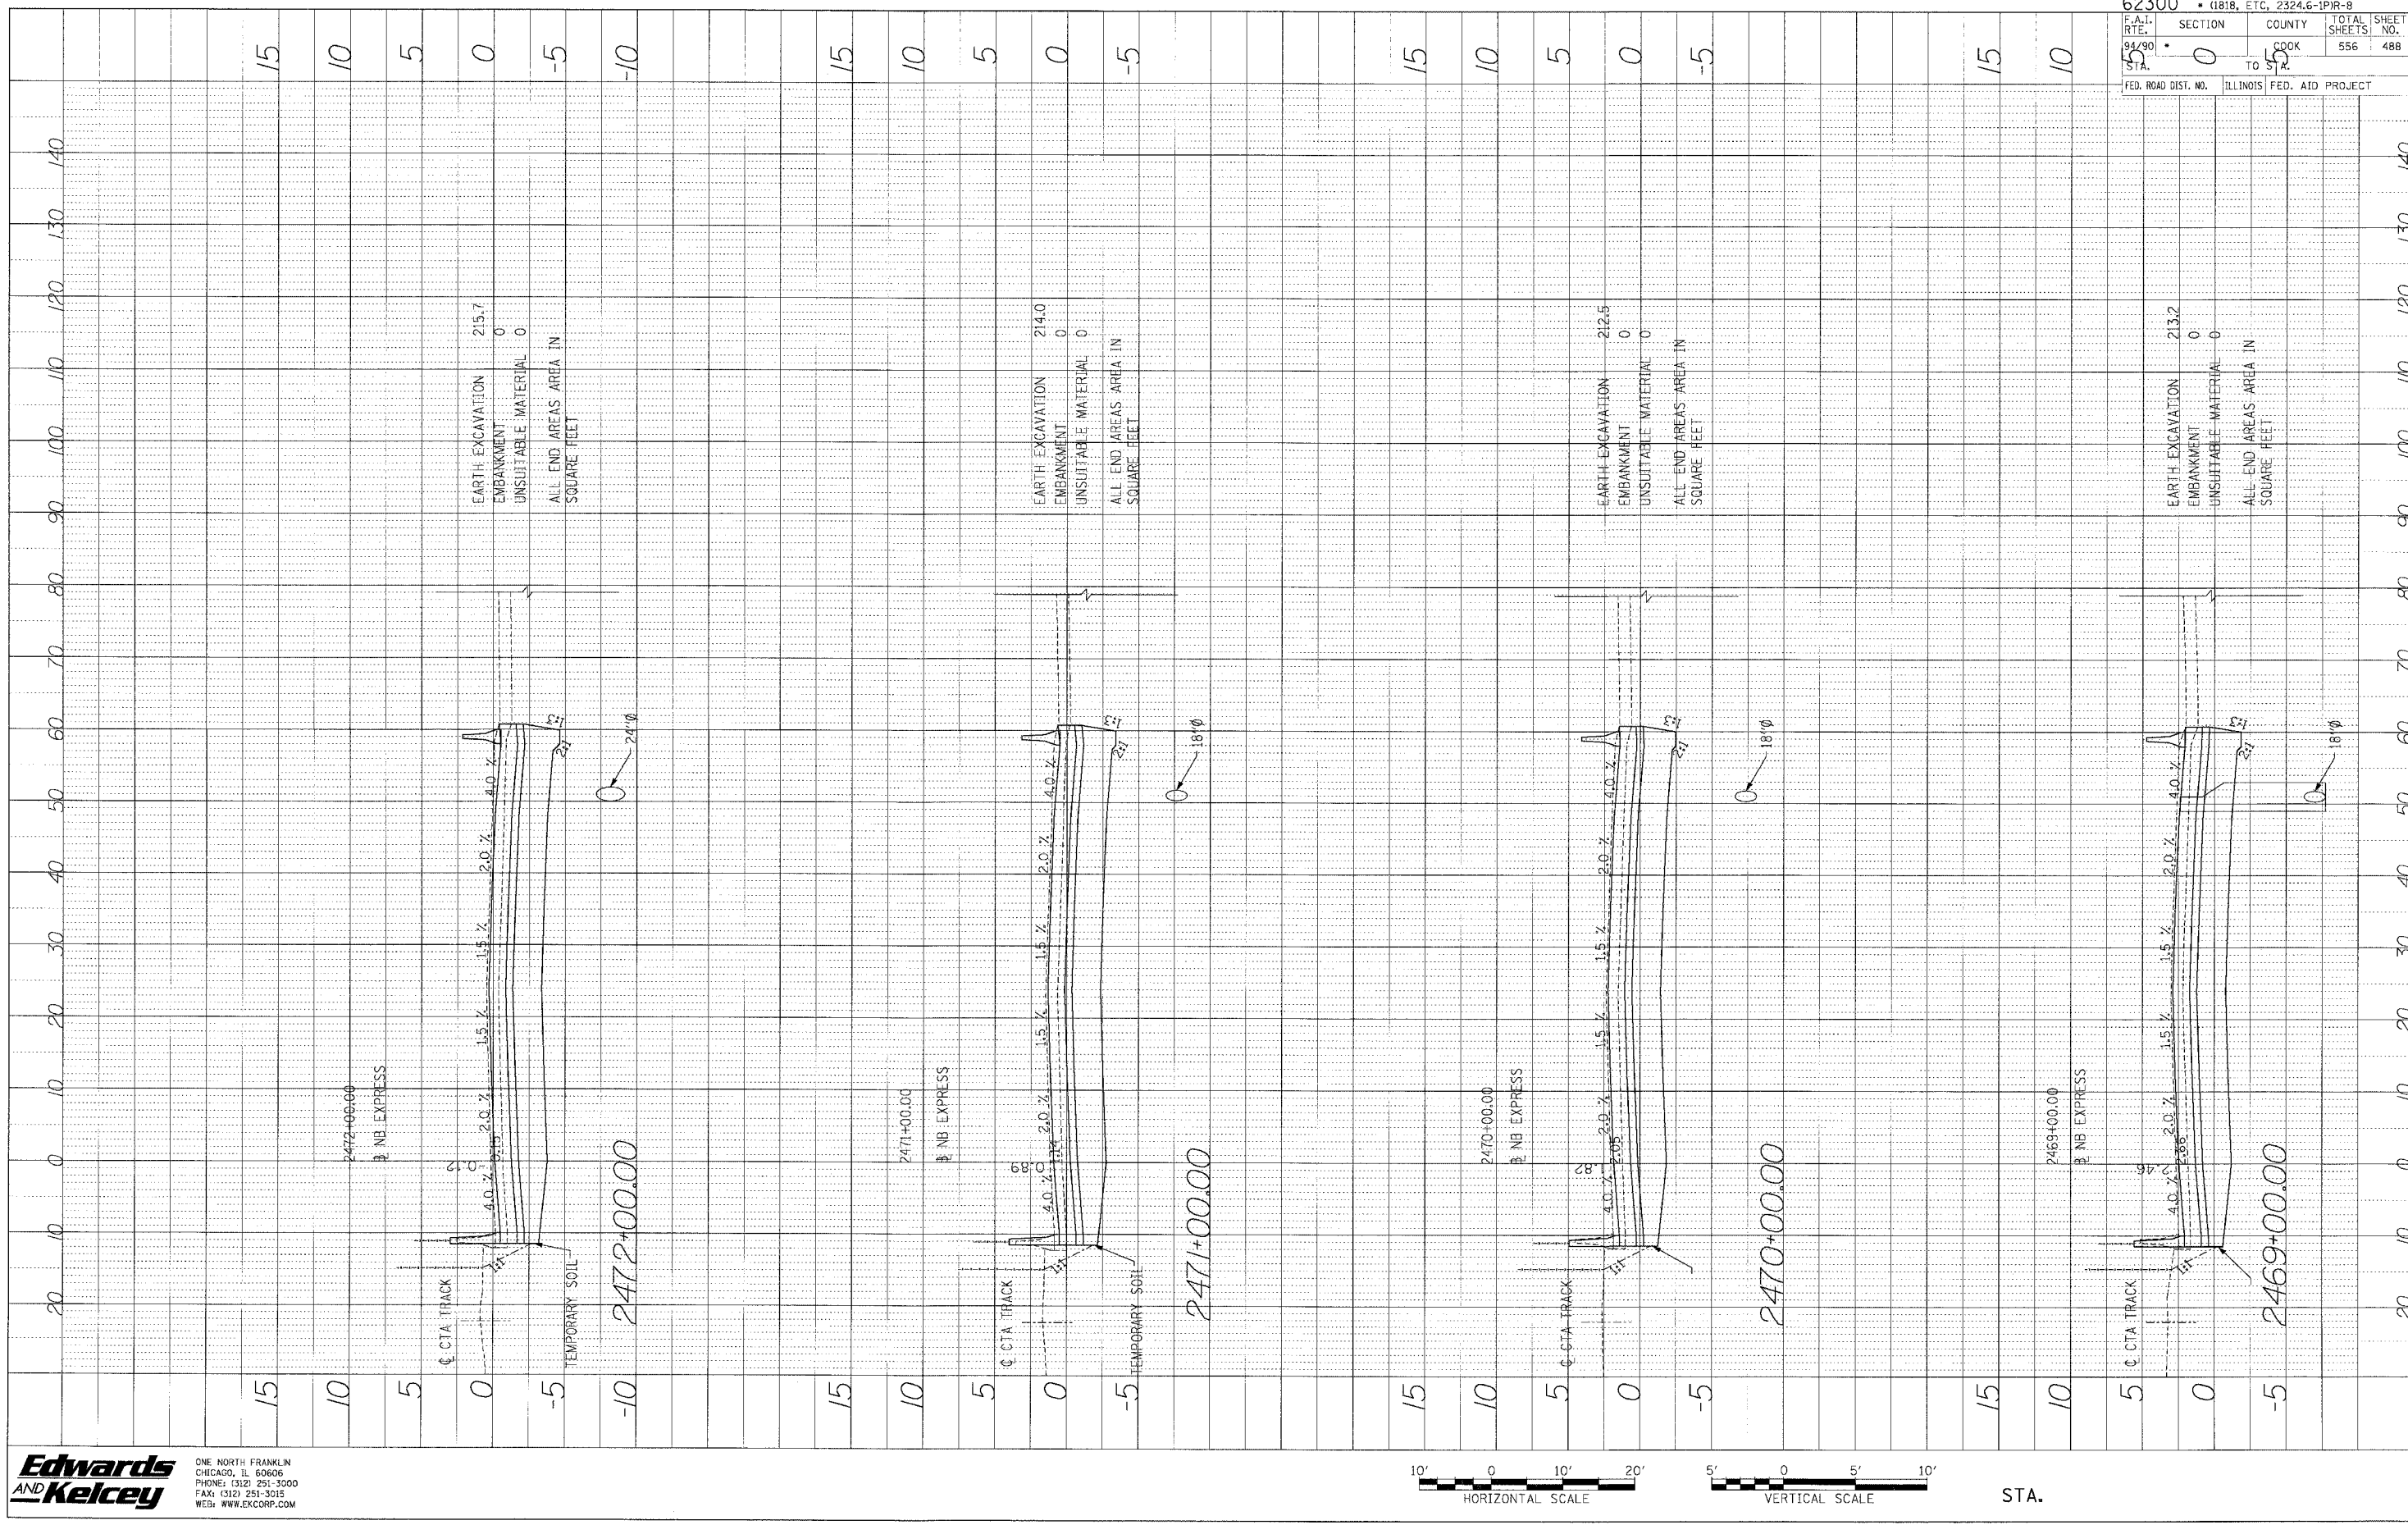


PROFILE SHEET NO. _____ BY _____ DATE _____
 NOTE BOOK NO. _____ CHECKED BY _____
 NO. _____ DATE _____

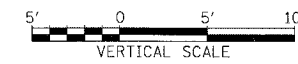

Edwards and Kelcey
 ONE NORTH FRANKLIN
 CHICAGO, IL 60606
 PHONE: (312) 251-3000
 FAX: (312) 251-3015
 WEB: WWW.EKCORP.COM

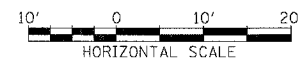

STA.

62300 • (1818, ETC, 2324.6-1)PR-8	
F.A.I. RTE. 94/90	SECTION 0
STA. 5	TO STA. 55
FED. ROAD DIST. NO.	ILLINOIS FED. AID PROJECT
COUNTY COOK	TOTAL SHEETS 556
	SHEET NO. 488

PA030093035.Con 14835\CAD\Drawings\44682-F1101.SHT