



PROFILE DRAWN BY _____ DATE _____
 CHECKED BY _____
 NOTE BOOK NO. _____
 NO. _____
 STRUCTURE NOTATION CHFD

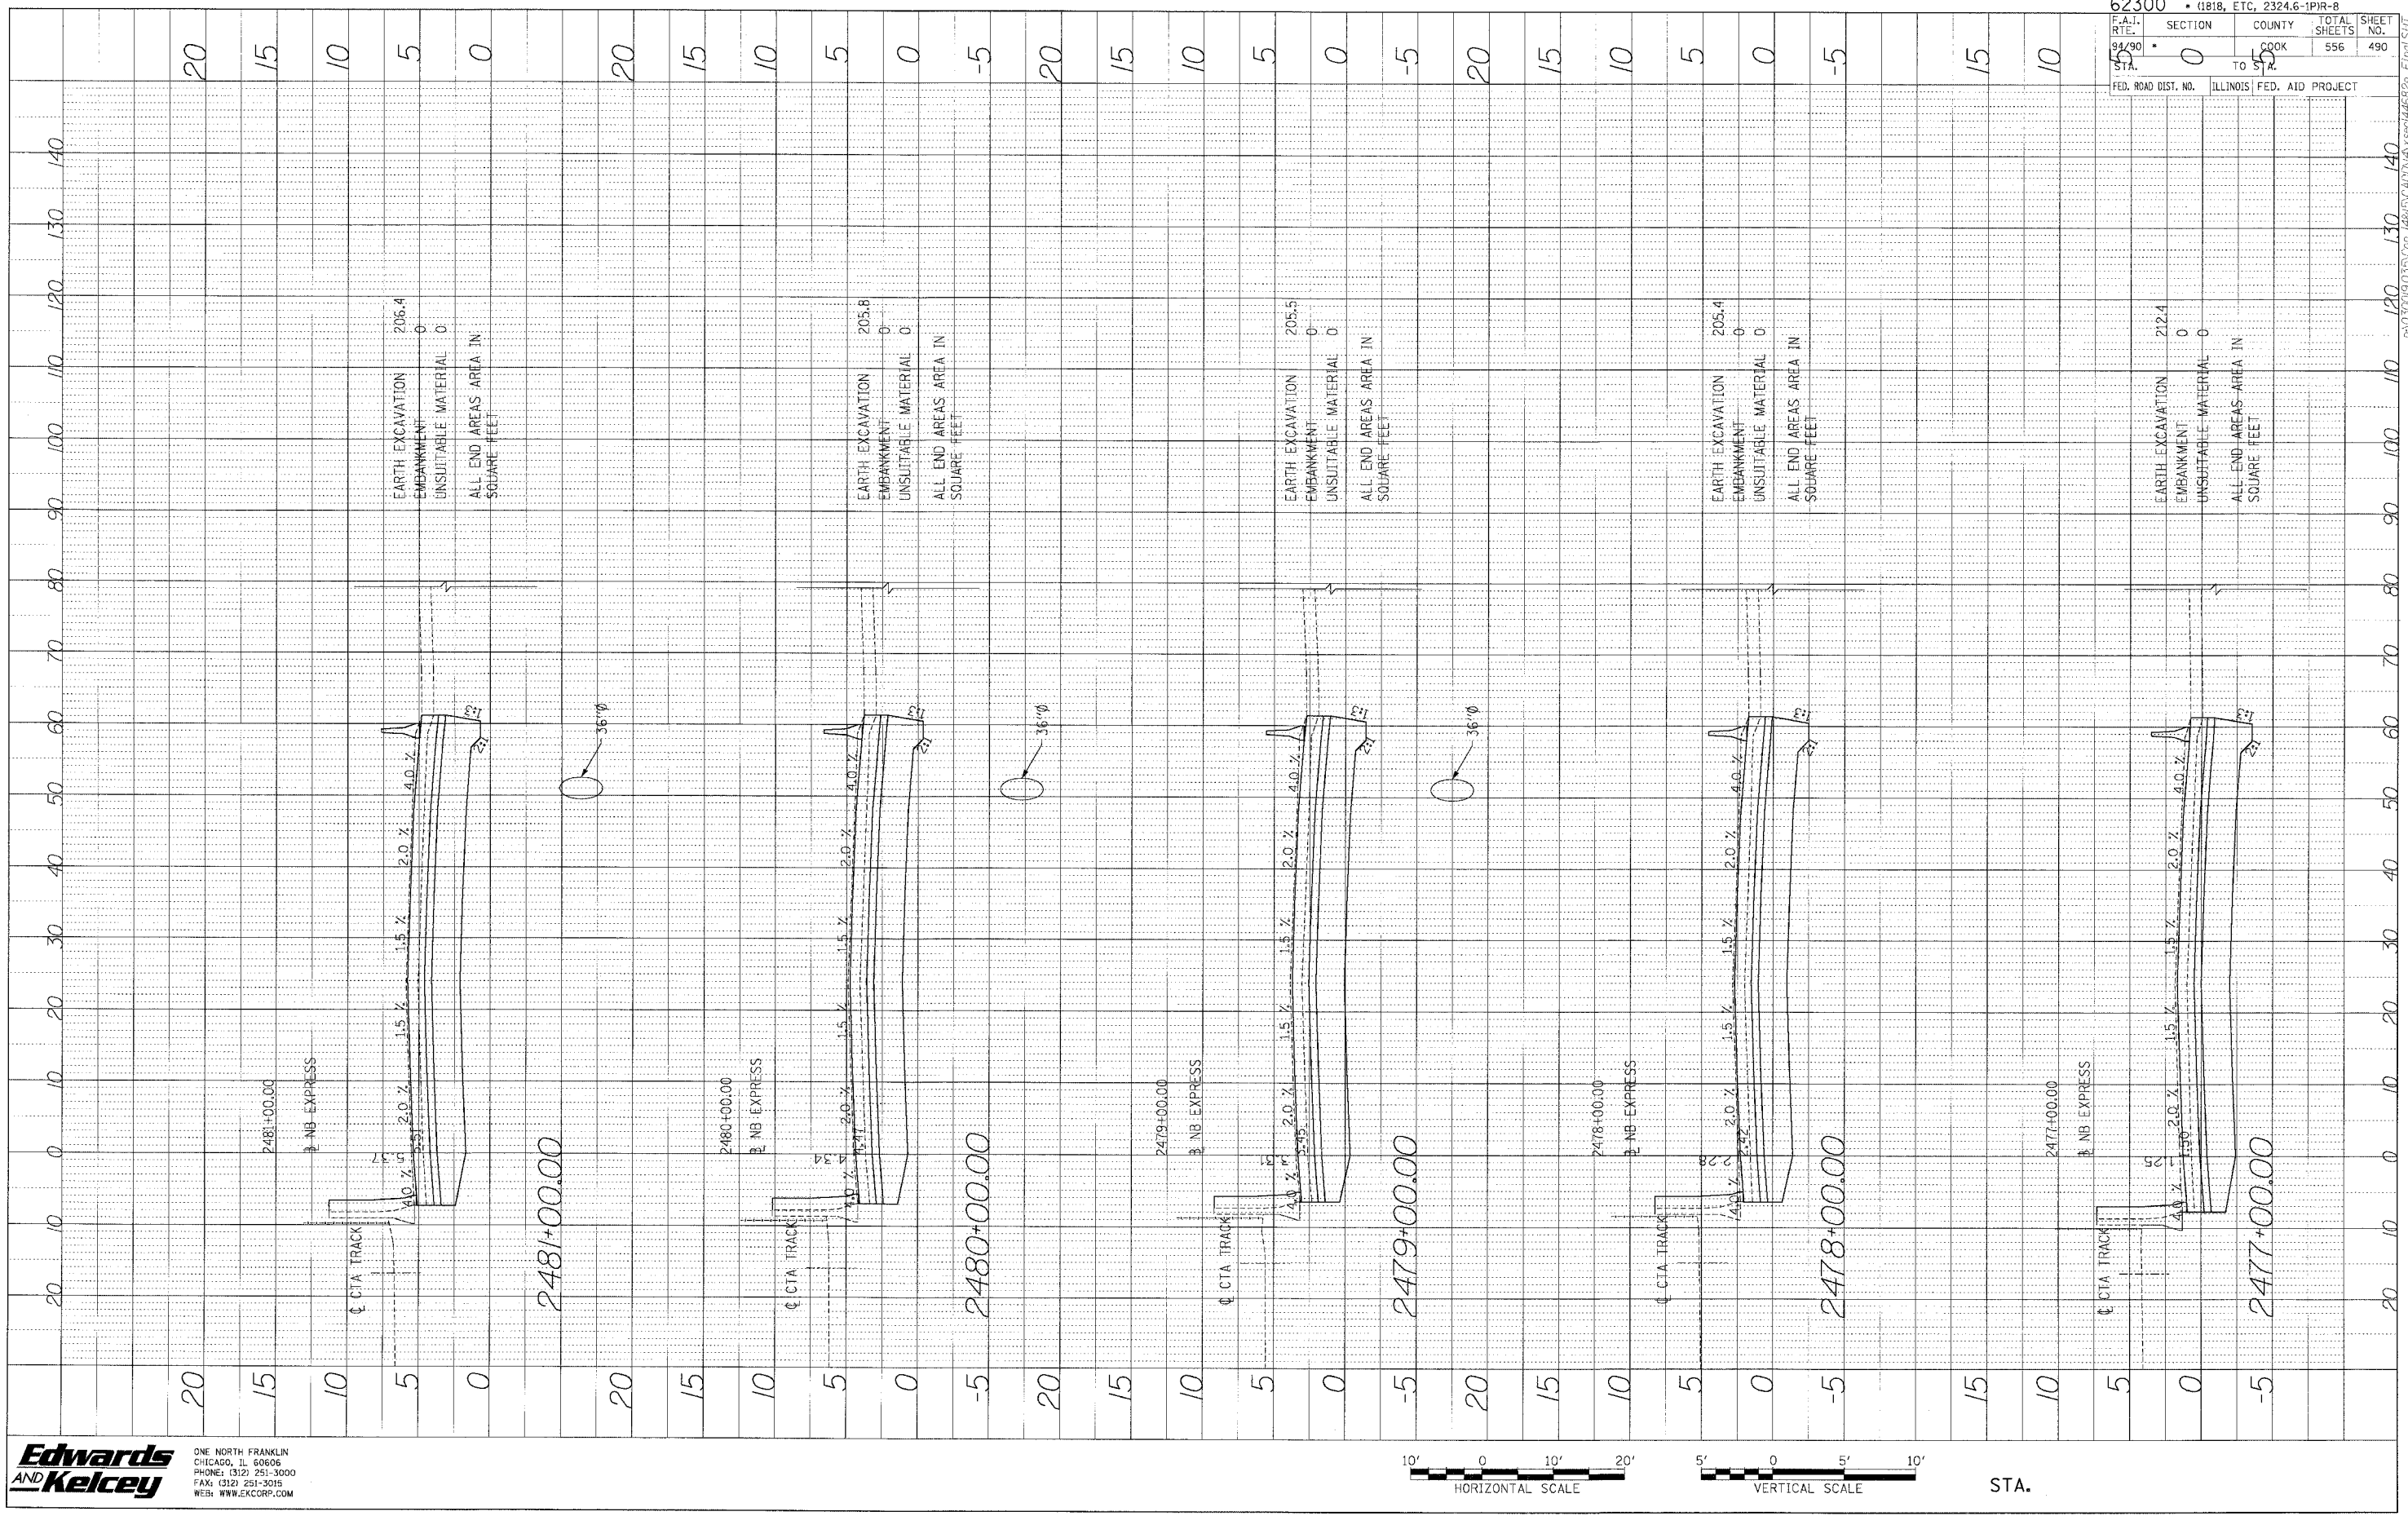

PLAN SHEET NO.	SECTION	COUNTY	TOTAL SHEETS	SHEET NO.
94/90	0	COOK	556	490
STA.	TO STA.			
	55			
FED. ROAD DIST. NO.	ILLINOIS FED. AID PROJECT			

Edwards and Kelcey
 ONE NORTH FRANKLIN
 CHICAGO, IL 60606
 PHONE: (312) 251-3000
 FAX: (312) 251-3035
 WEB: WWW.EKCORP.COM

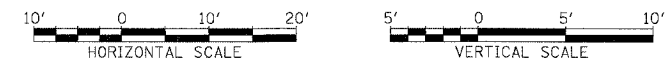

STA.

P:\03009303\Drawings\CA\Drawings\446626_F1101.DWG