


PROFILE DRAWN BY DATE
 GRADES CHECKED
 NOTE BOOK STRUCTURE NOTATING CHFD
 NO.

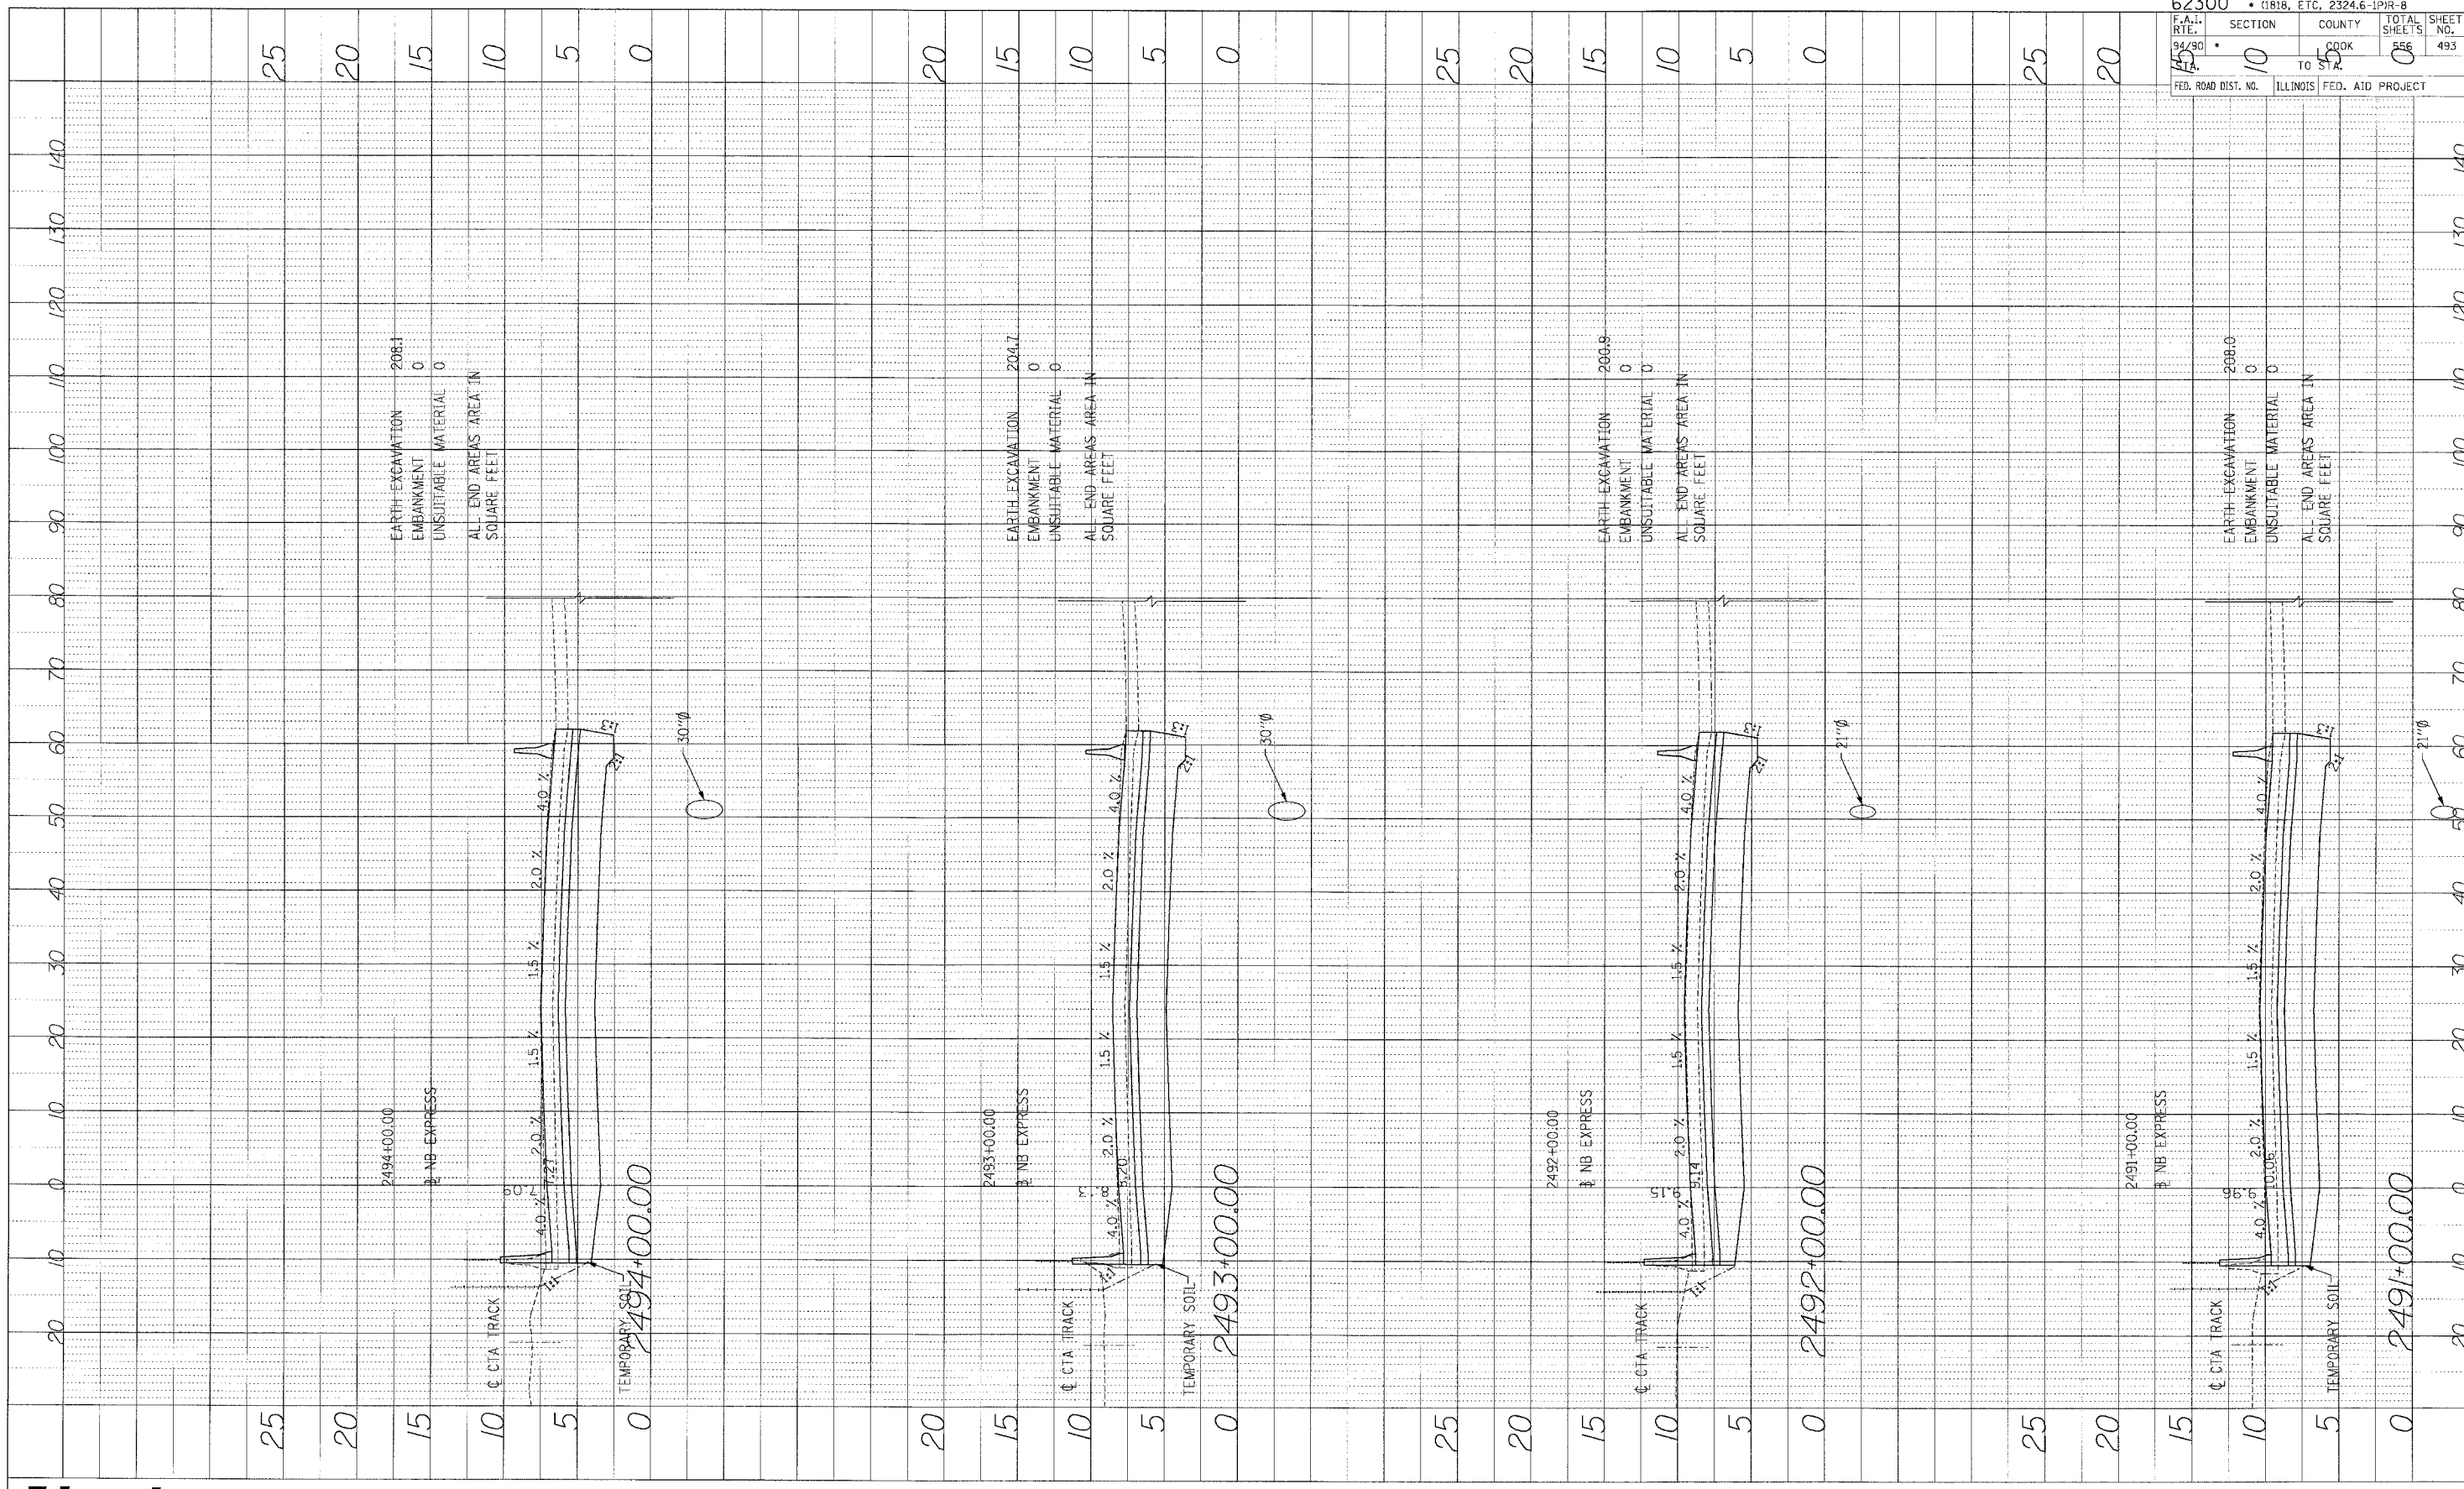

62300	• (1818, ETC, 2324.6-1PIR-8
F.A.L. RTE. 15	SECTION 10
94/90	COUNTY COOK
TO STA. 15	TOTAL SHEETS 556
FED. ROAD DIST. NO.	ILLINOIS FED. AID PROJECT
	SHEET NO. 493

Edwards AND Kelcey
 ONE NORTH FRANKLIN
 CHICAGO, IL 60606
 PHONE: (312) 251-3000
 FAX: (312) 251-3035
 WEB: WWW.ELCORP.COM



STA.

P:\030093\03\5\Con 146\5\CAD\4\4\user\41682e_51.mxd