



PROFILE DATE BY
 NOTE BOOK UPDATES CHECKED
 NO. STRUCTURE NOTATION CIRCUIT

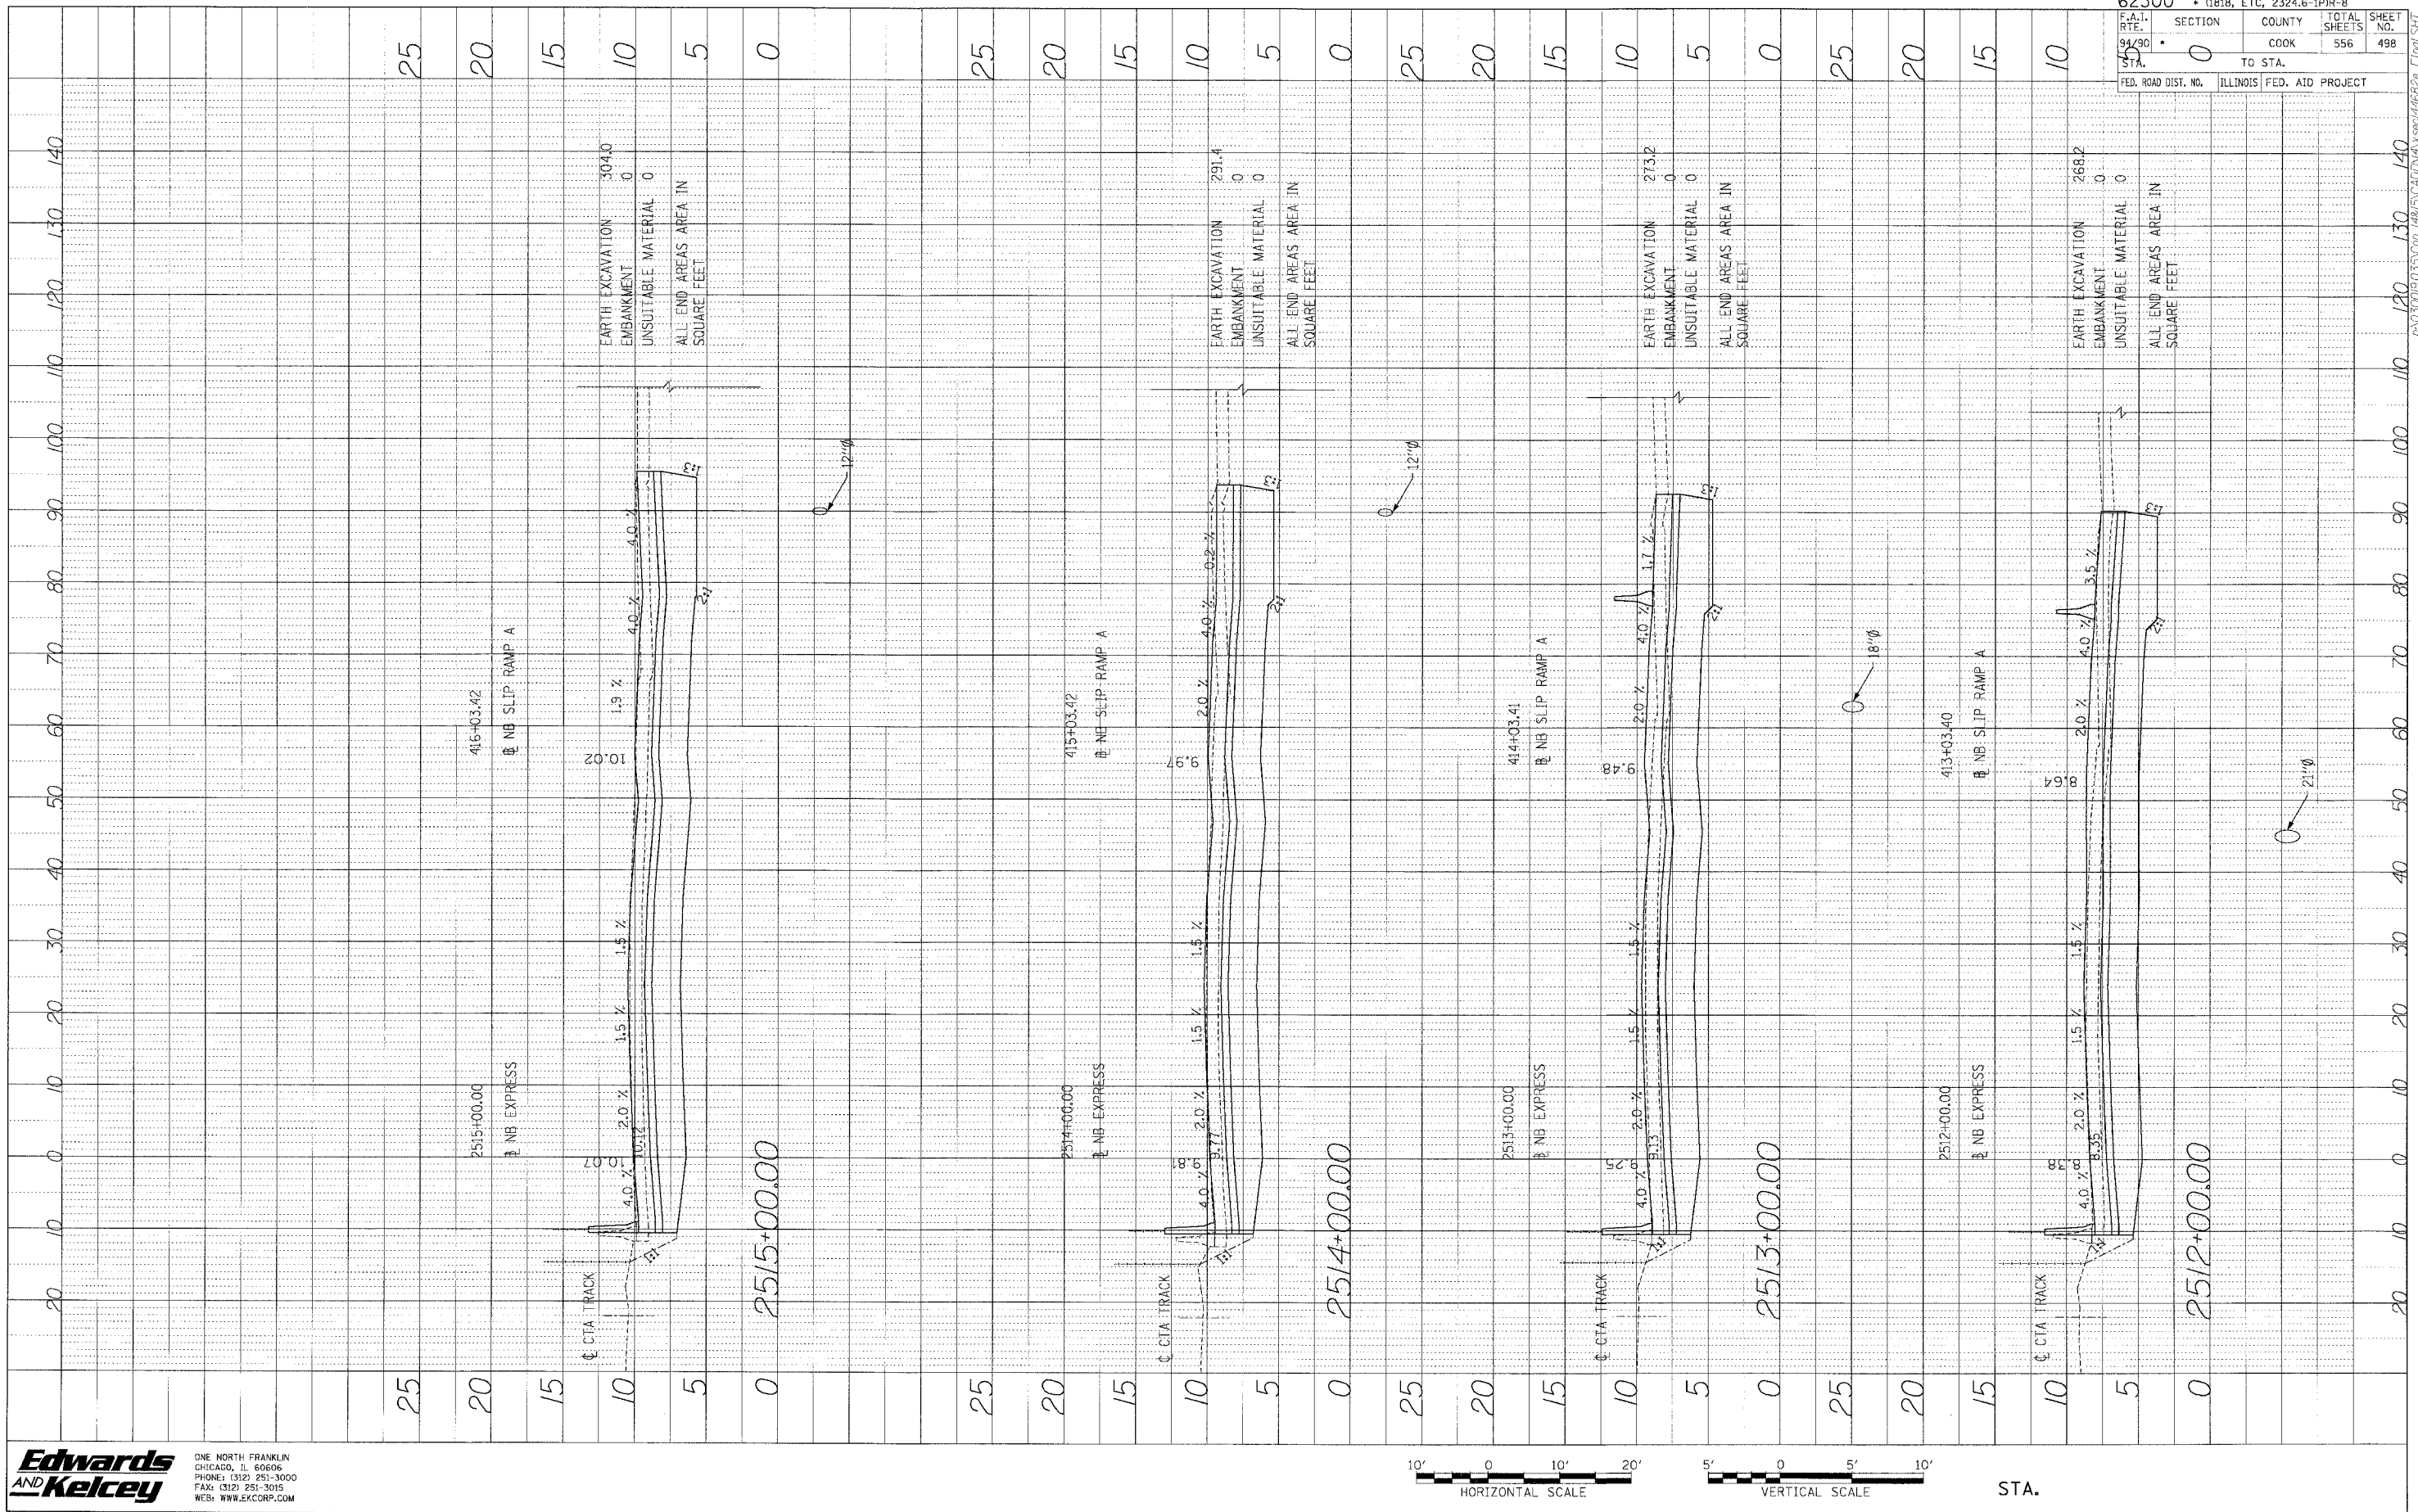

62300 • (1818, ETC, 2324.6-1PJR-8	
F.A.I. R.F.E.	SECTION
94/90	COOK
STA.	TO STA.
FED. ROAD DIST. NO.	ILLINOIS FED. AID PROJECT
TOTAL SHEETS	SHEET NO.
556	498

Edwards and Kelcey
 ONE NORTH FRANKLIN
 CHICAGO, IL 60606
 PHONE: (312) 251-3000
 FAX: (312) 251-3085
 WEB: WWW.EKCORP.COM

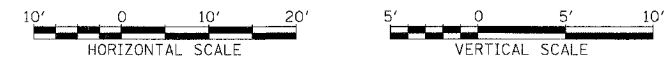

STA.

P:\030009\0305\001\48\5\CAD\DWG\sec4\6628.j17.dwg