



PROFILE SURVEYED BY DATE
 DRAWN'S CHECKED
 NOTE BOOK NO. STRAIGHT RETAINERS CHECKED

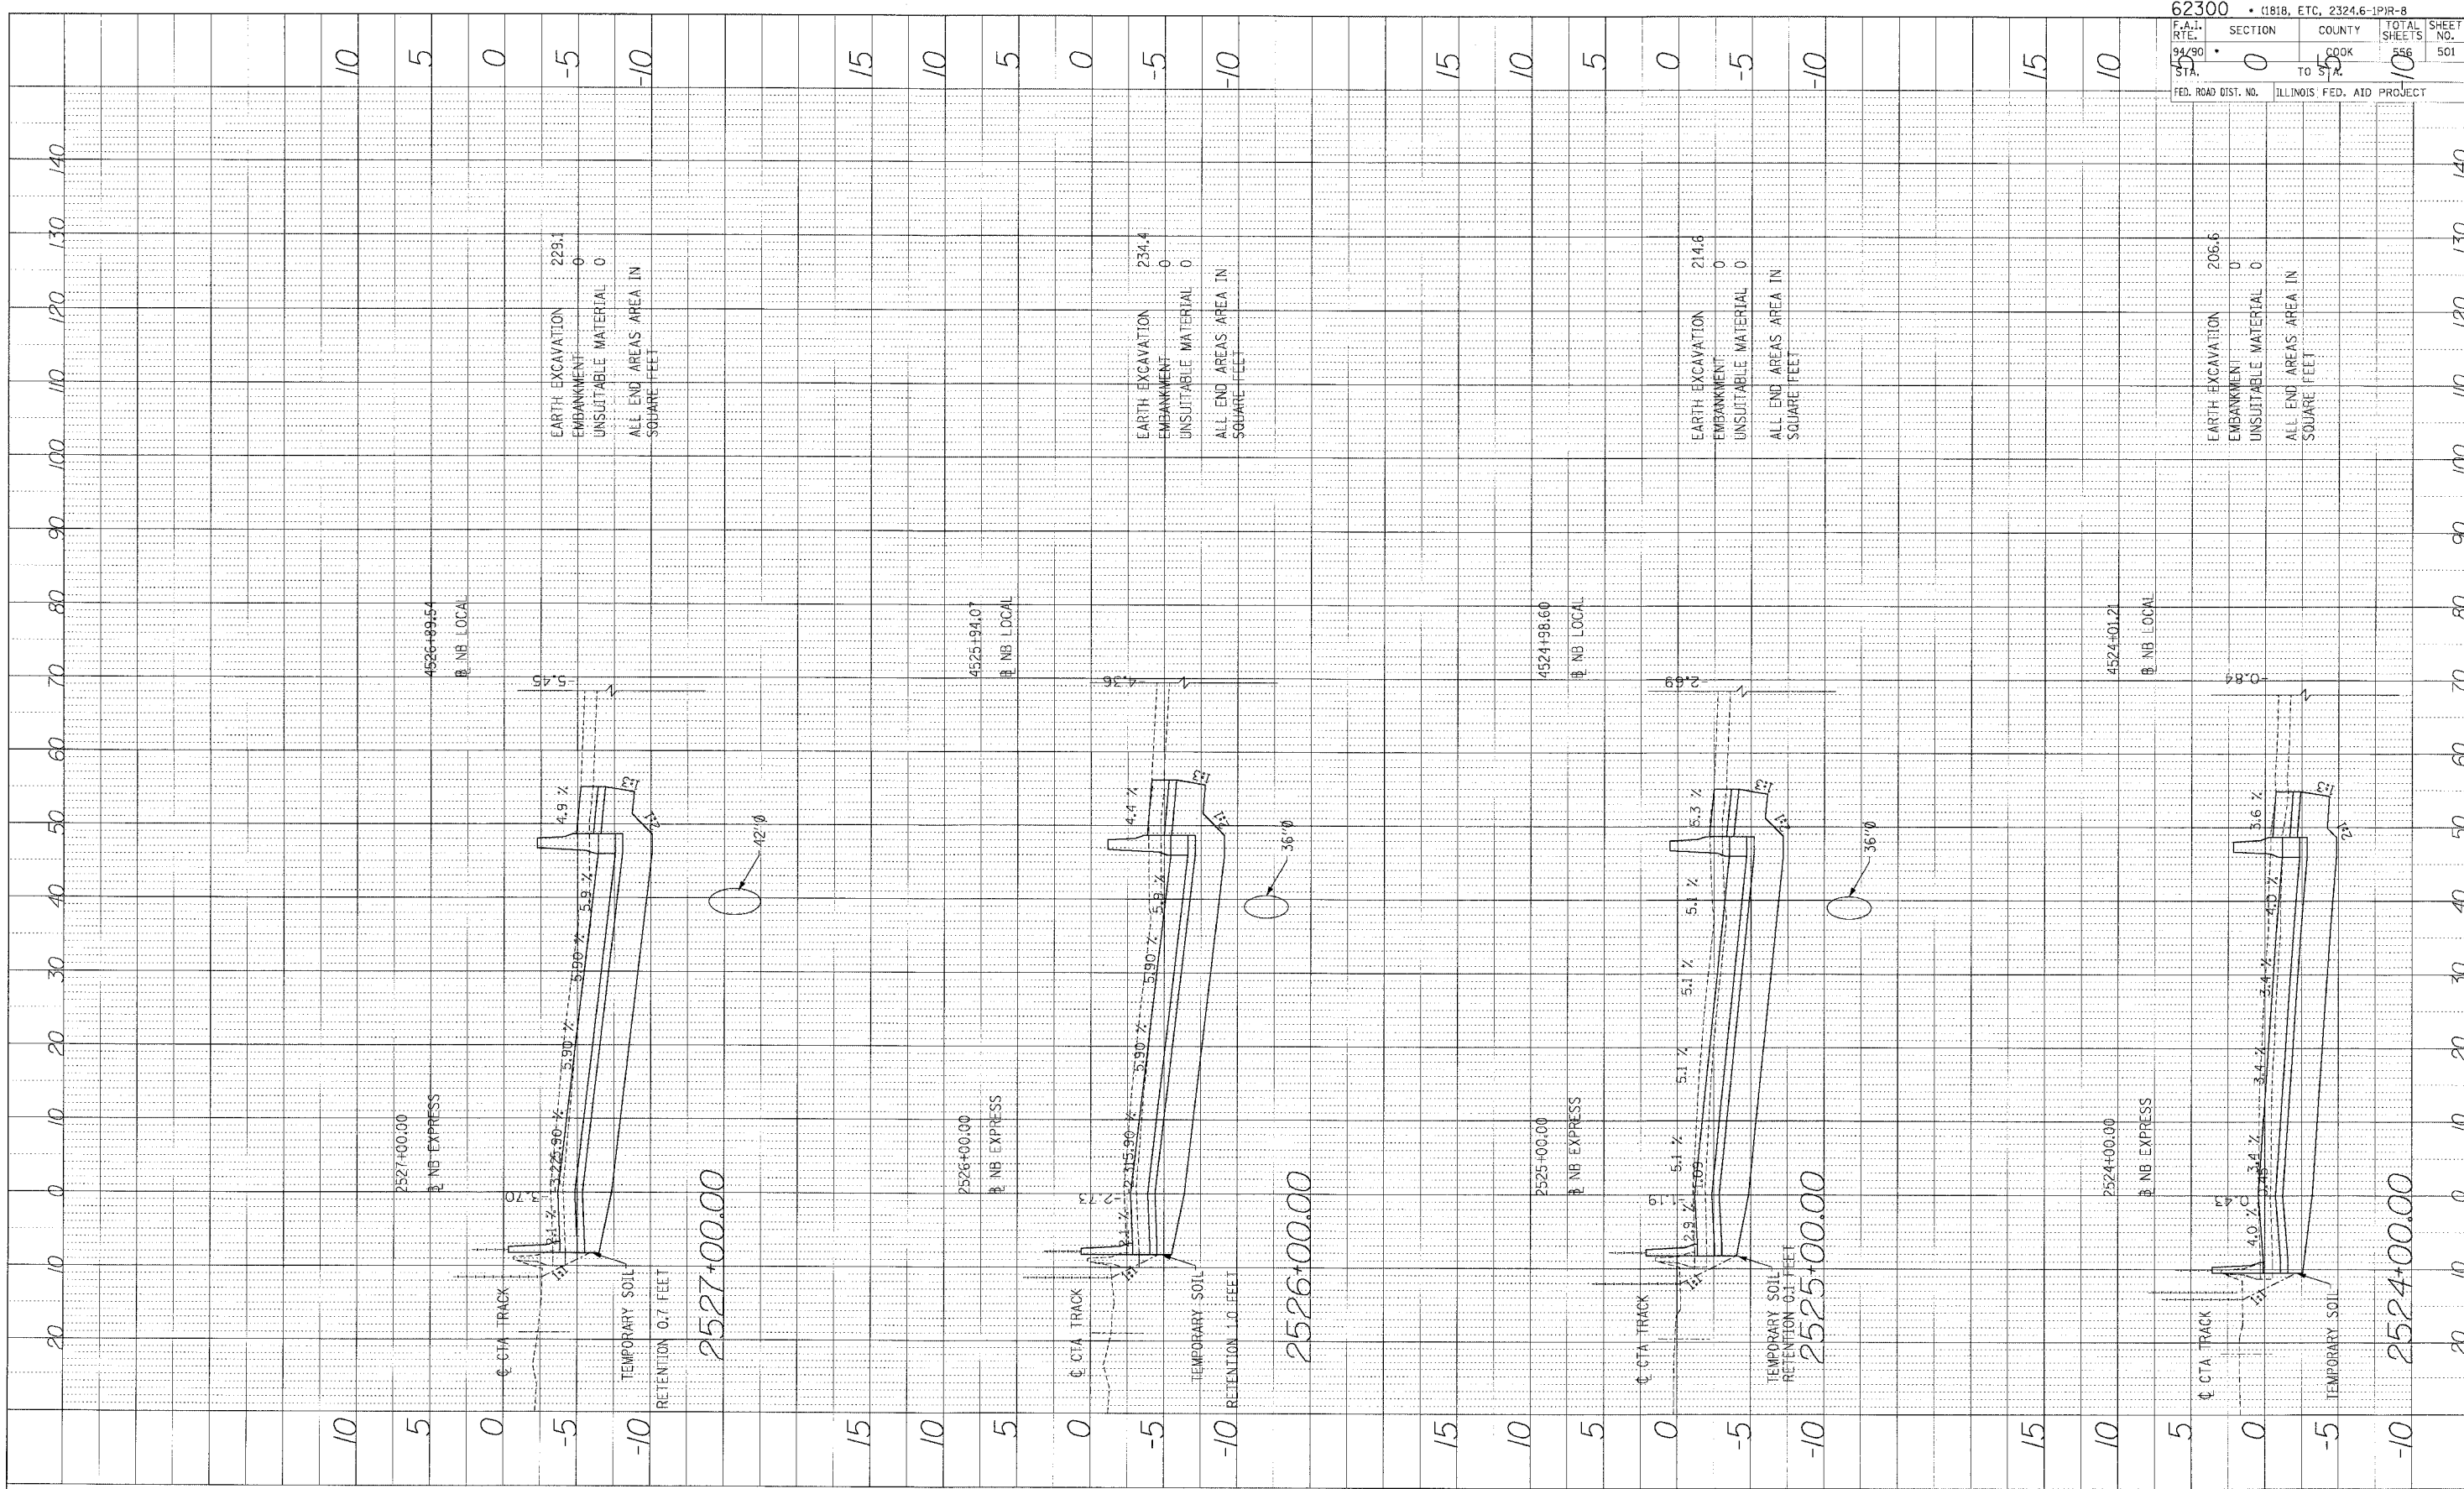

62300 • (1818, ETC, 2324.6-IPR-8	
F.A.I. R.T.E. 94+90	SECTION 0
STA. 5+2	TO 5+2
FED. ROAD DIST. NO.	ILLINOIS FED. AID PROJECT
COUNTY COOK	TOTAL SHEETS 556
	SHEET NO. 501

Edwards and Kelcey
 ONE NORTH FRANKLIN
 CHICAGO, IL 60606
 PHONE: (312) 251-5000
 FAX: (312) 251-3015
 WEB: WWW.EKCORP.COM

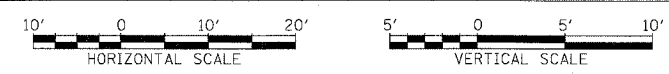

STA.

P:\0200190555\Comp_P8\5\CADD\VA\33344682e\Final.SHT