


F.A.T.	SECTION	COUNTY	TOTAL SHEETS	SHEET NO.
94/90	*	COOK	556	515
STA. _____		TO STA. _____		
FED. ROAD DIST. NO. _____		ILLINOIS FED. AID PROJECT _____		

PROFILE	SURVEYED	BY	DATE
NOTE BOOK	GRADES CHECKED		
NO.	REMARKS		
	NUMERICAL NOTATIONS ONLY		

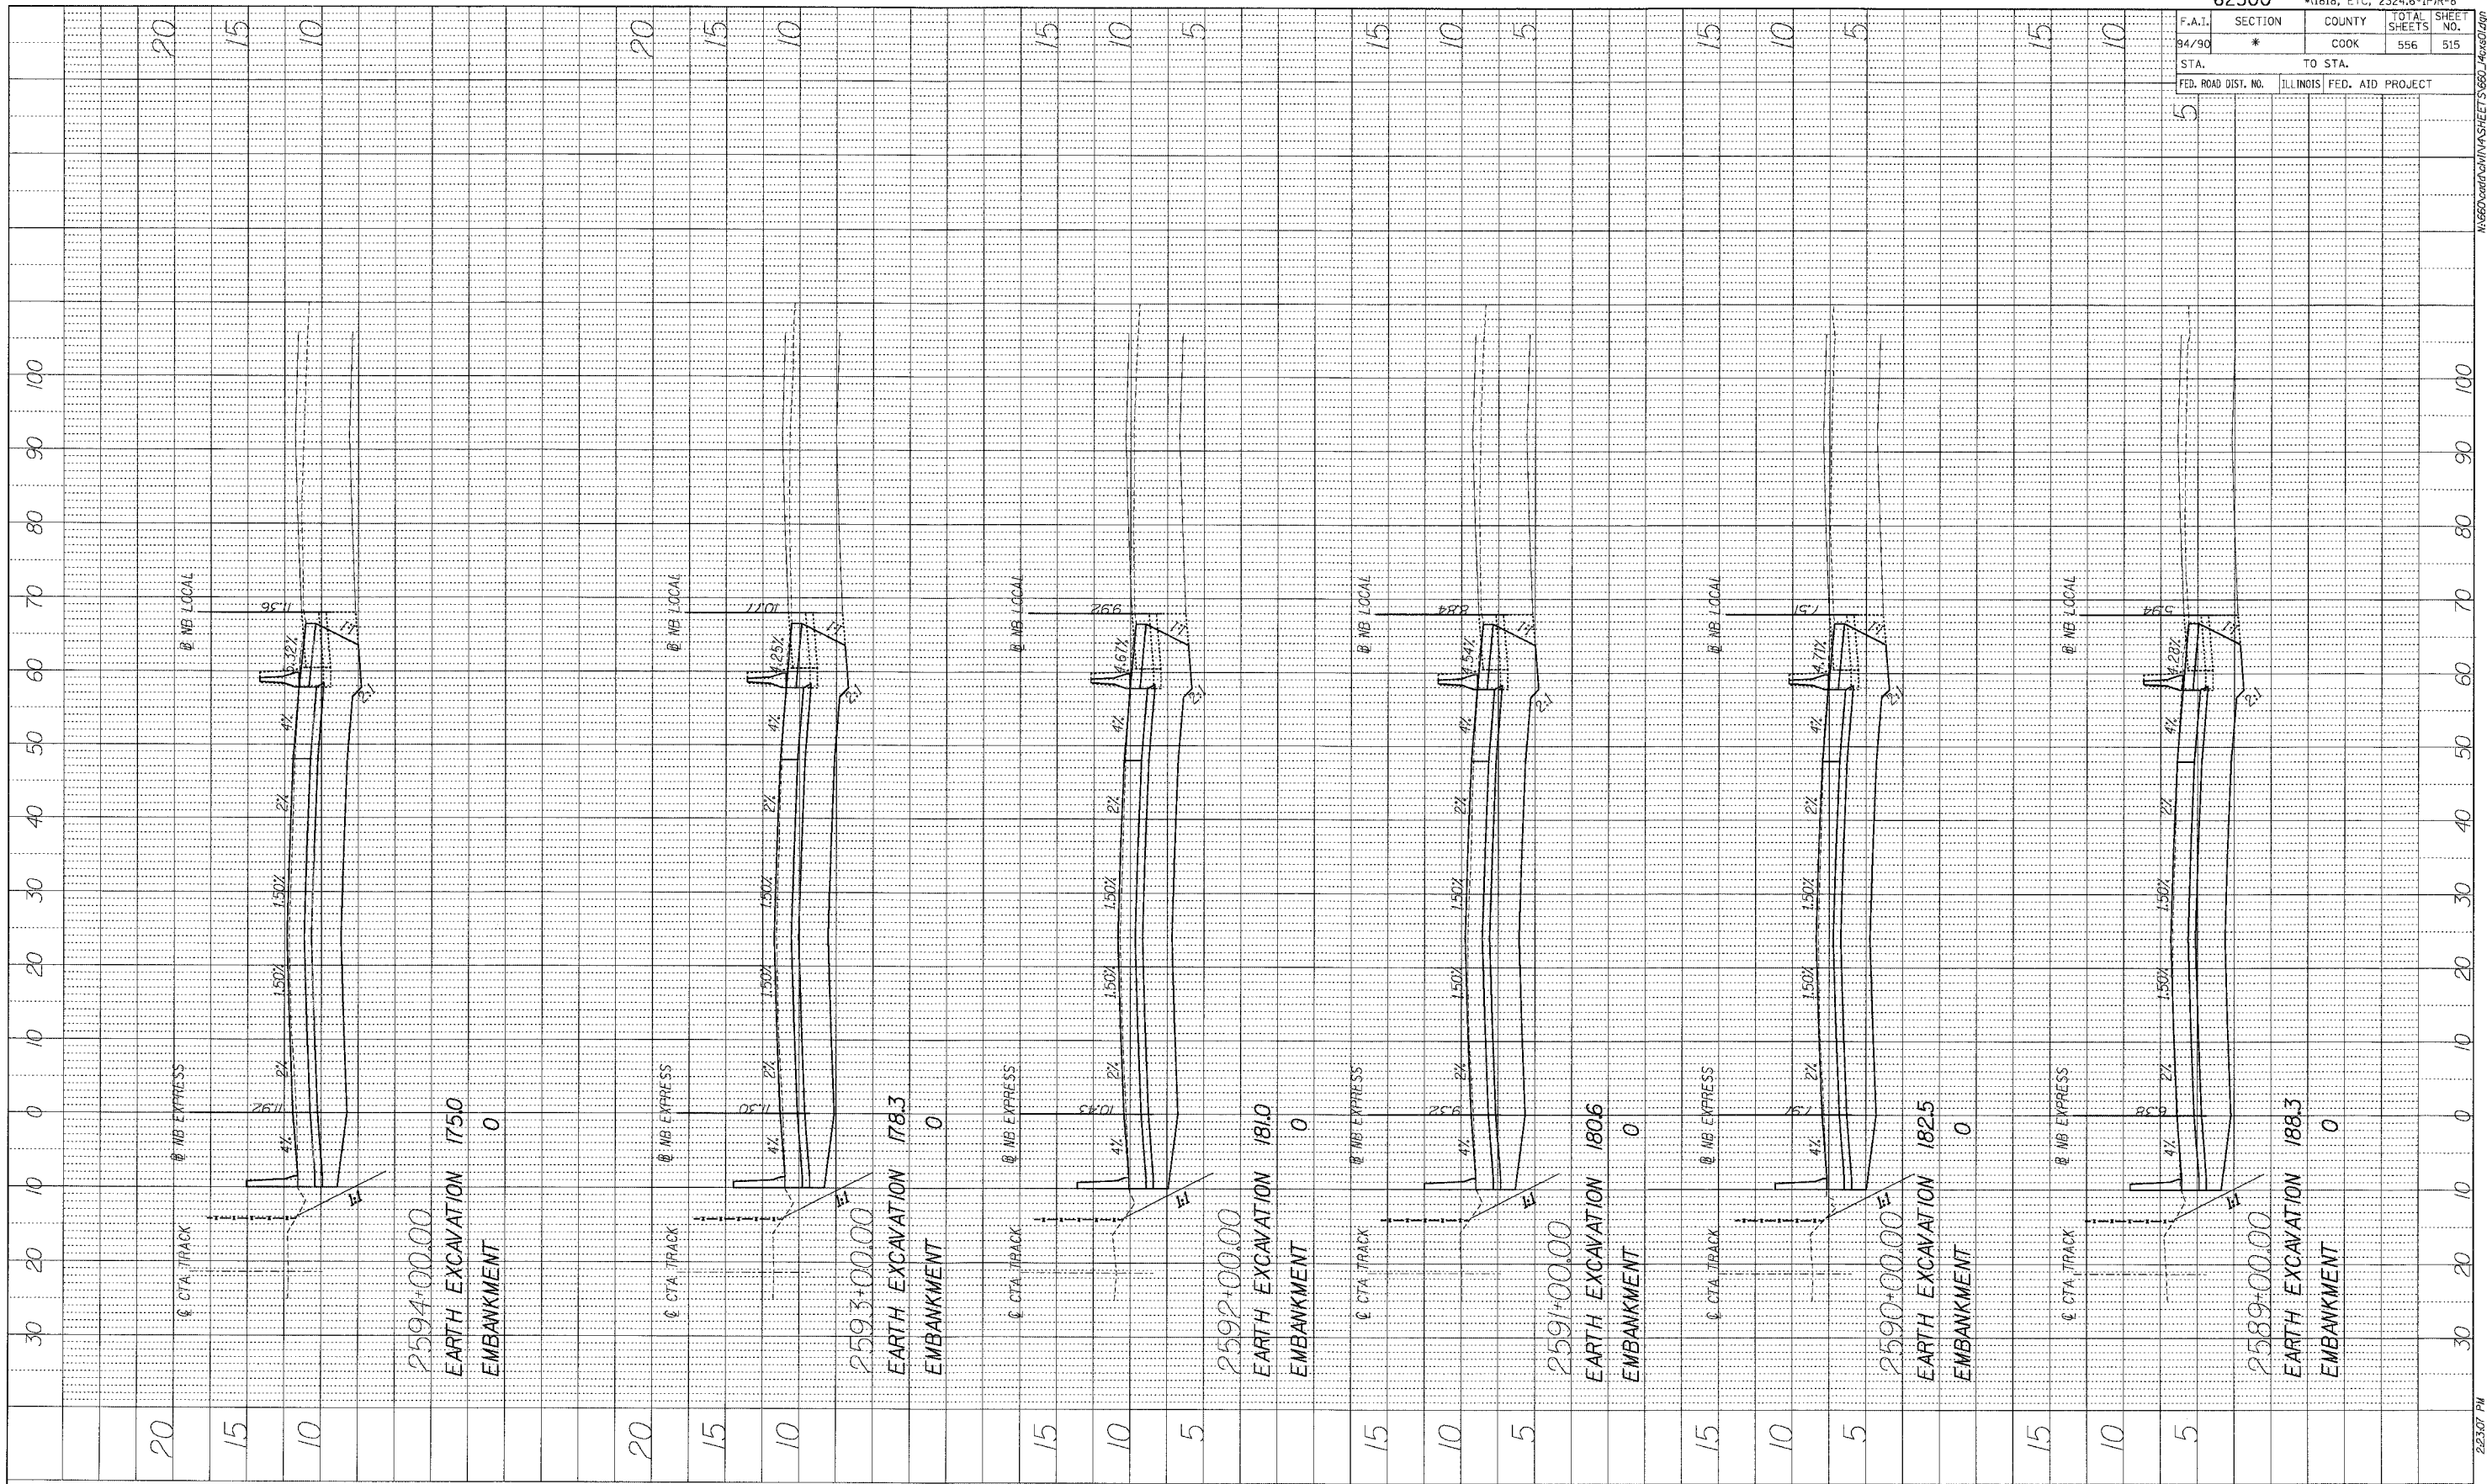

BOWMAN, BARRETT & ASSOCIATES INC.
 CONSULTING ENGINEERS
 Chicago, Illinois
 312.228.0100
 www.bbainc.com



STA. ____+__ TO STA. ____+__