



62300 • (1818, ETC, 2324.6-1PIR-8				
F.A.I. RYE.	SECTION	COUNTY	TOTAL SHEETS	SHEET NO.
94/90		COOK	556	528
STA. 160			TO STA.	
FED. AID DIST. NO.	ILLINOIS	FED. AID PROJECT		

DATE	BY
PROFILL	SURVEYED
	DESIGNED
	CHECKED
	NO. _____
	STRUCTURE AND UTILITY CROSS

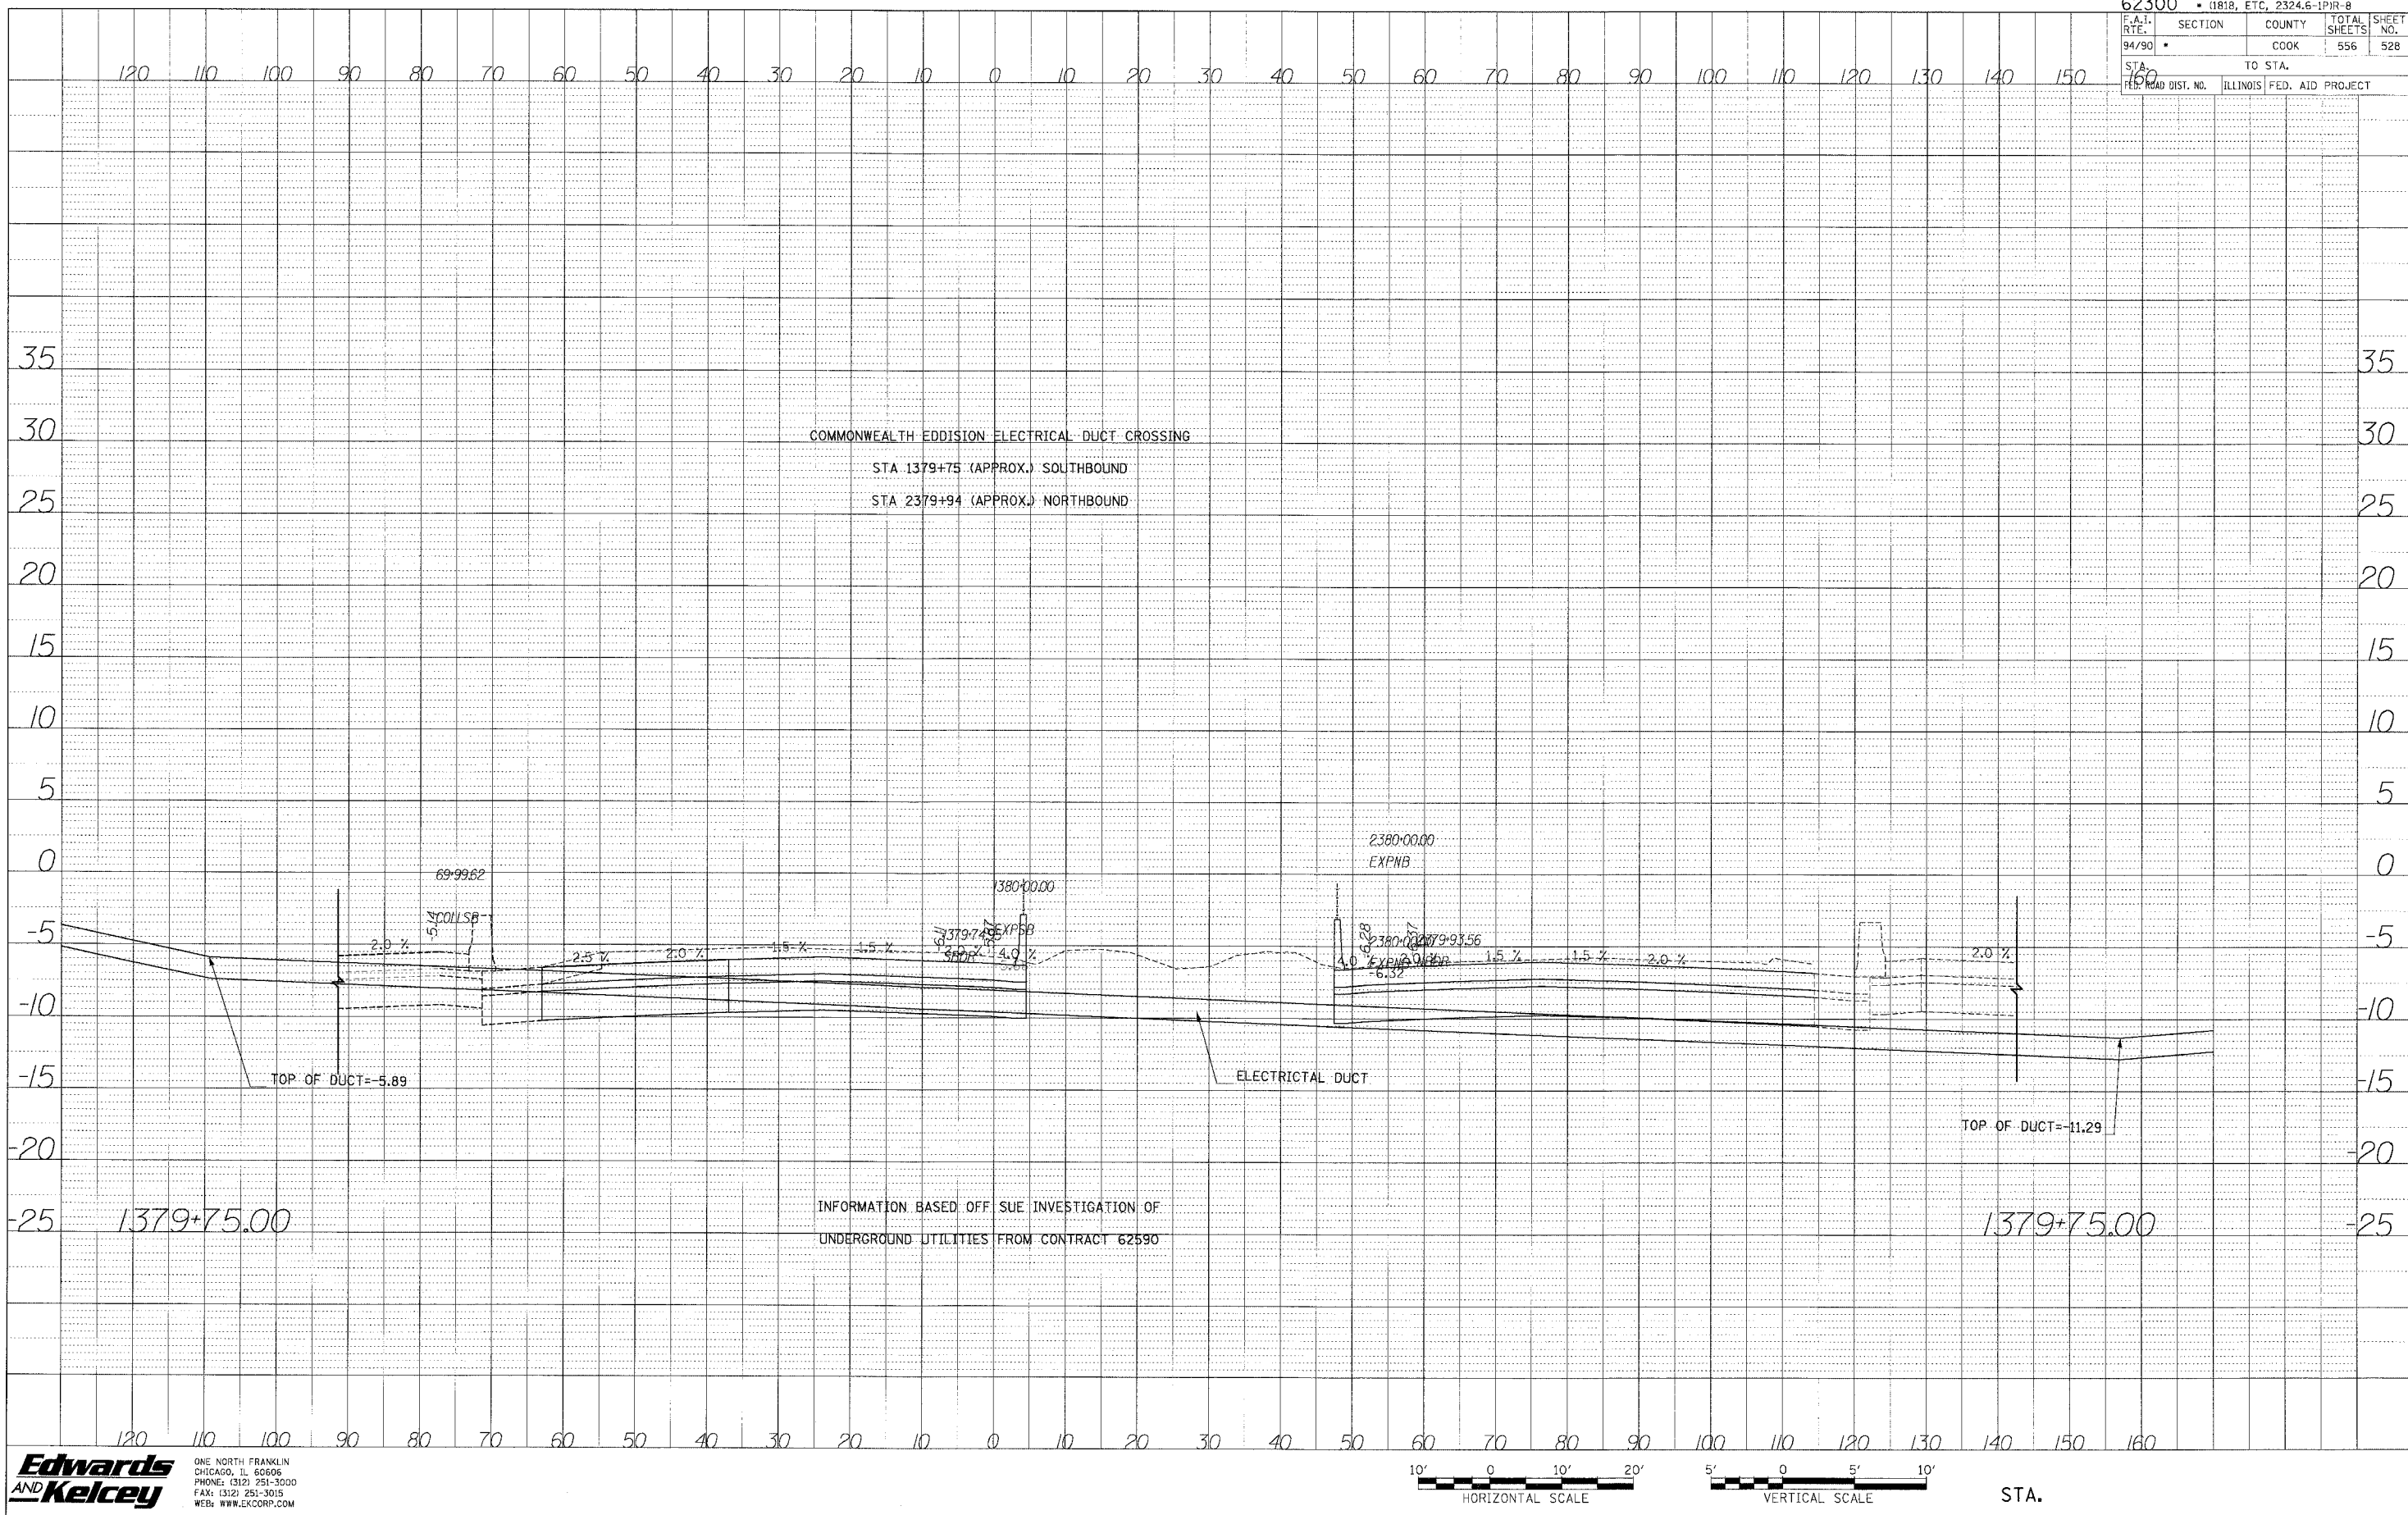

**Edwards AND Kelcey**  
 ONE NORTH FRANKLIN  
 CHICAGO, IL 60606  
 PHONE: (312) 251-3000  
 FAX: (312) 251-3015  
 WEB: WWW.EKCORP.COM

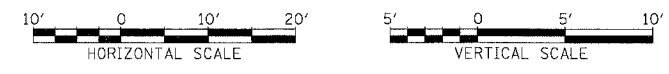

STA.

P:\03000\03035\03035.dwg