


F.A.I. RTE.	SECTION	COUNTY	TOTAL SHEETS	SHEET NO.
94/90	*	COOK	556	542

STA. FROM	TO STA.	ILLINOIS FED. AID PROJECT
160		

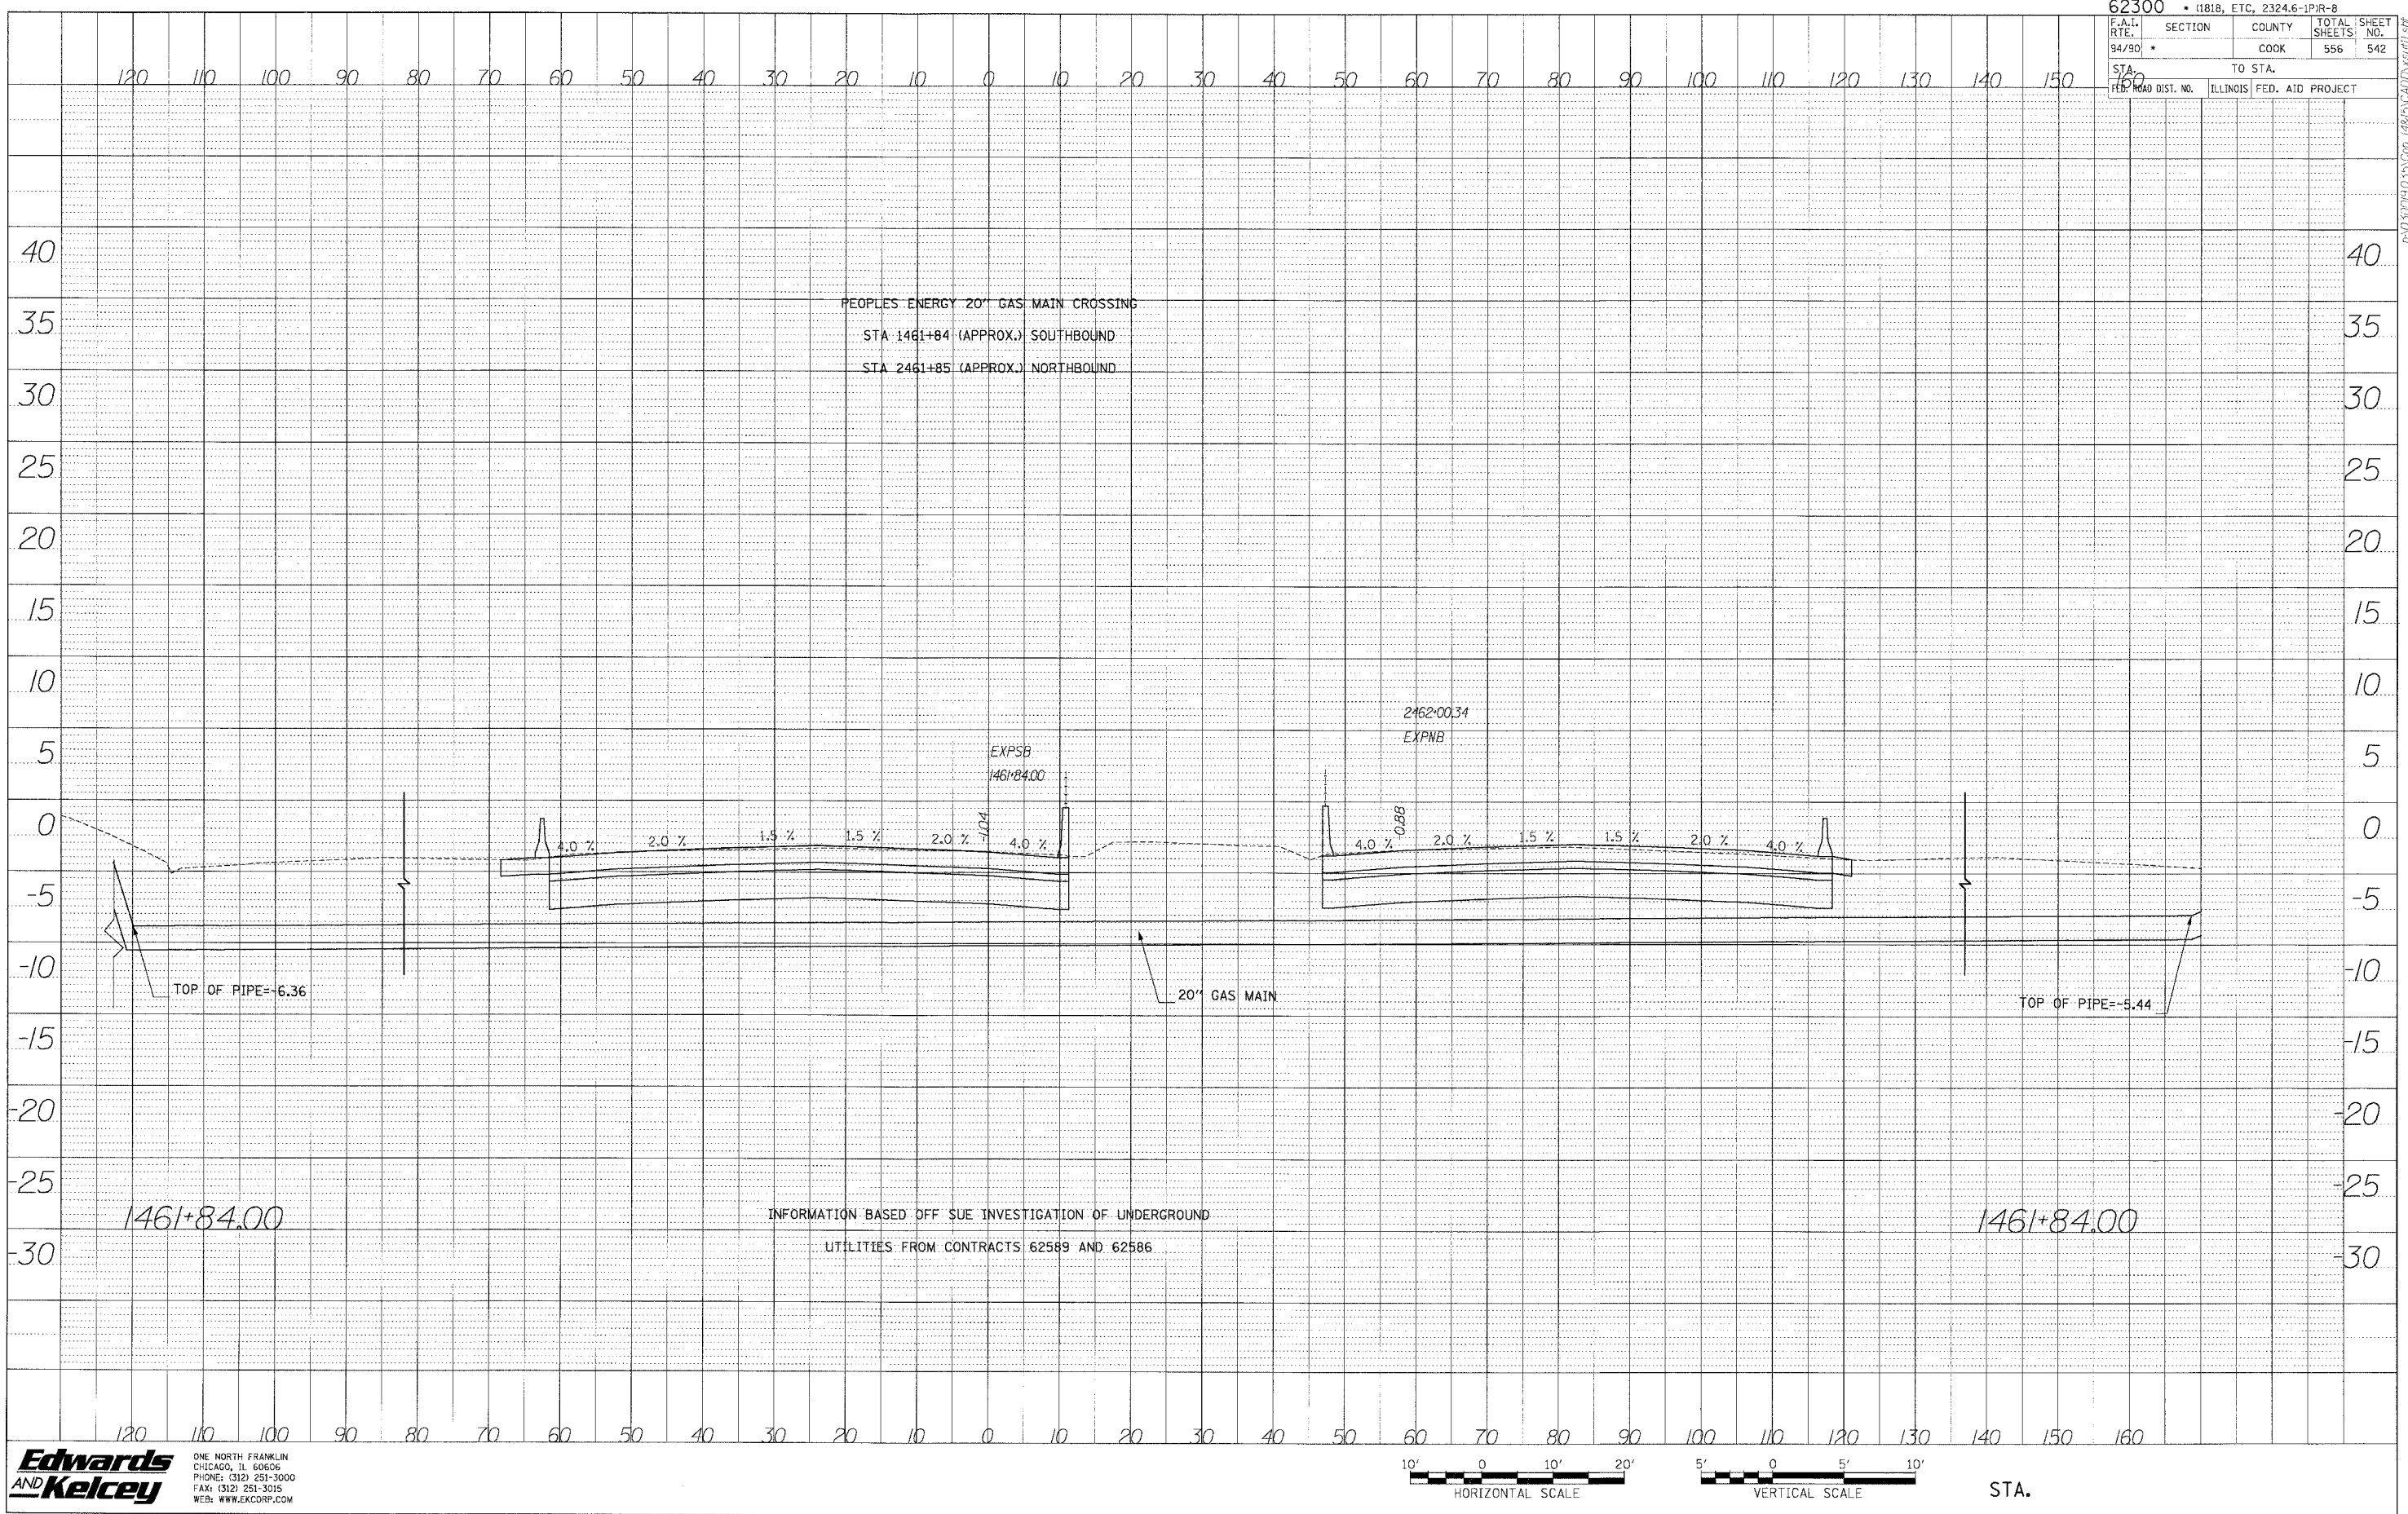


DATE: \_\_\_\_\_ BY: \_\_\_\_\_  
 PROJECT: \_\_\_\_\_  
 DRAWING NO.: \_\_\_\_\_  
 SHEET NO.: \_\_\_\_\_

1461+84.00

INFORMATION BASED OFF SUE INVESTIGATION OF UNDERGROUND UTILITIES FROM CONTRACTS 62589 AND 62586

1461+84.00

**Edwards and Kelcey**  
 ONE NORTH FRANKLIN  
 CHICAGO, IL 60606  
 PHONE: (312) 251-3000  
 FAX: (312) 251-3015  
 WEB: WWW.EKCORP.COM

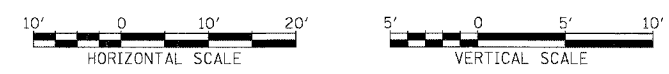

STA.