


F.A.I.	SECTION	COUNTY	TOTAL SHEETS	SHEET NO.
94/90	*	COOK	556	548
STA.		TO STA.		
FED. ROAD DIST. NO.	ILLINOIS	FED. AID PROJECT		

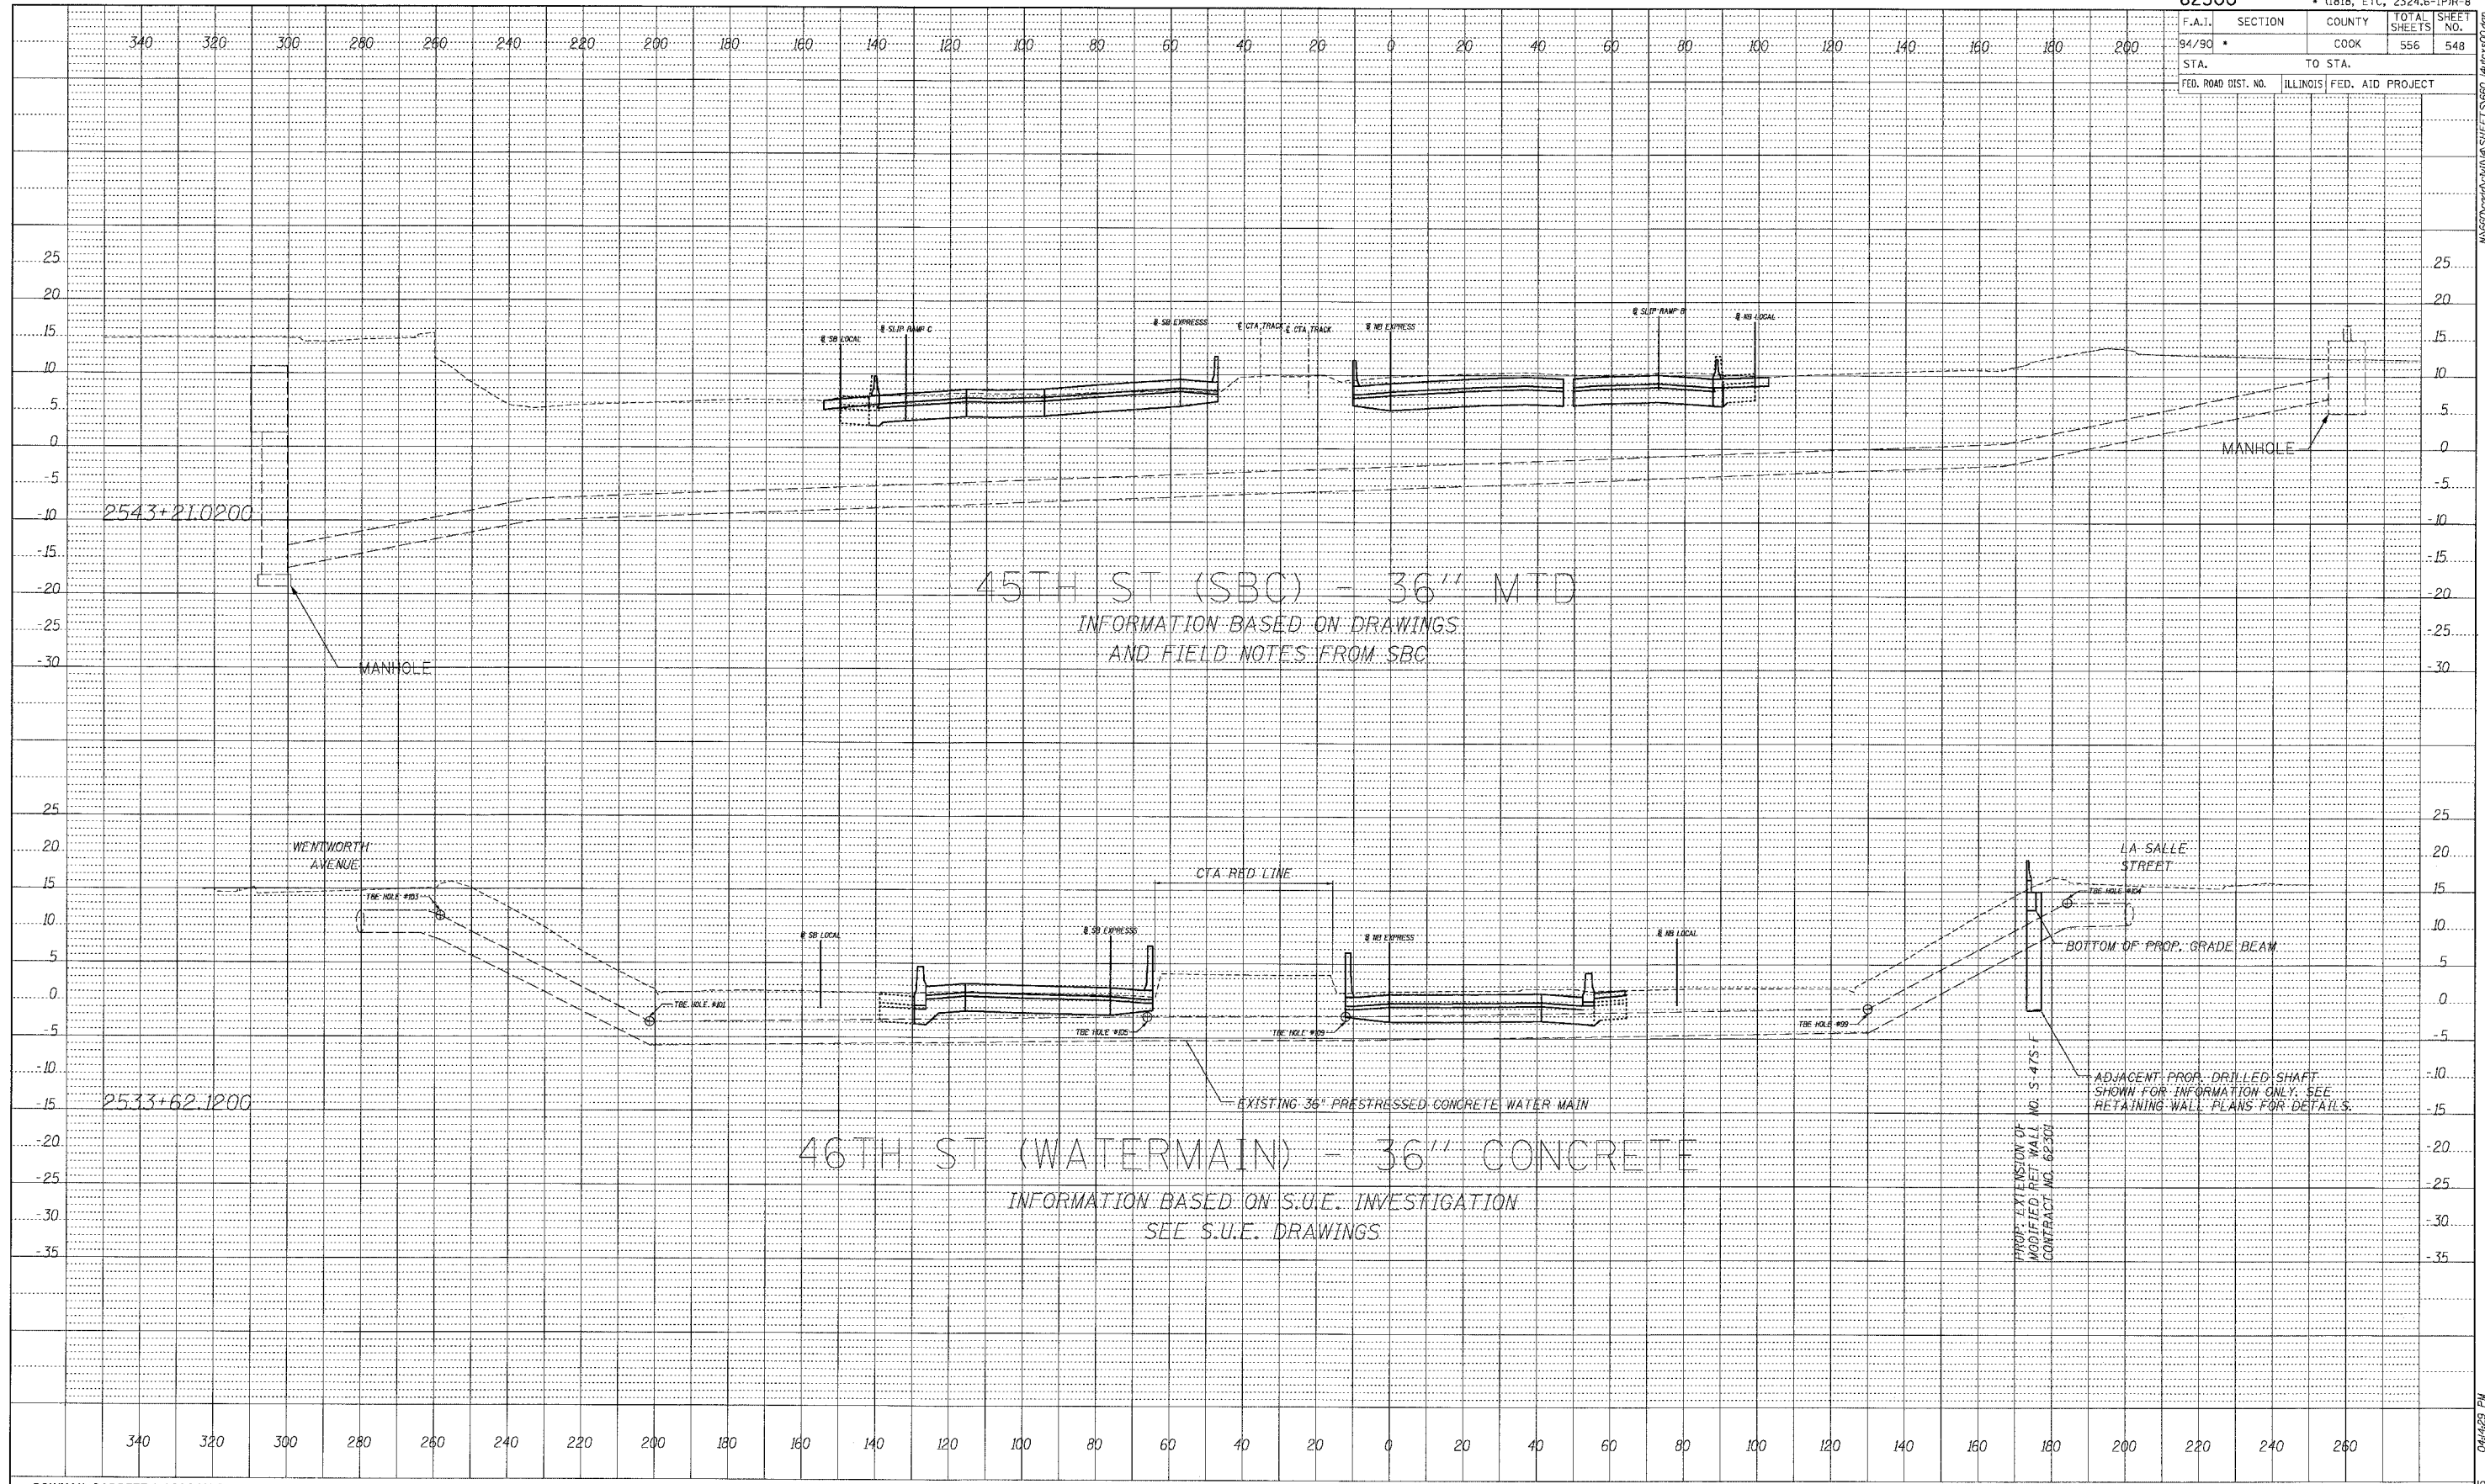

DATE	
BY	
PROFILE	
SURVEYED	
DRAWN	
CHECKED	
DATE	
NO.	

BOWMAN, BARRETT & ASSOCIATES INC  
 CONSULTING ENGINEERS  
 Chicago, Illinois  
 312.228.0100  
 www.bbandainc.com



STA. \_\_\_\_+\_\_ TO STA. \_\_\_\_+\_\_

06/27/2005 04:42:29 PM W:\62300\DWG\ASSETS\75860\_Altres.dwg