


F.A.I.	SECTION	COUNTY	TOTAL SHEETS	SHEET NO.
94/90		COOK	556	551
STA.		TO STA.		
FED. ROAD DIST. NO.	ILLINOIS	FED. AID PROJECT		

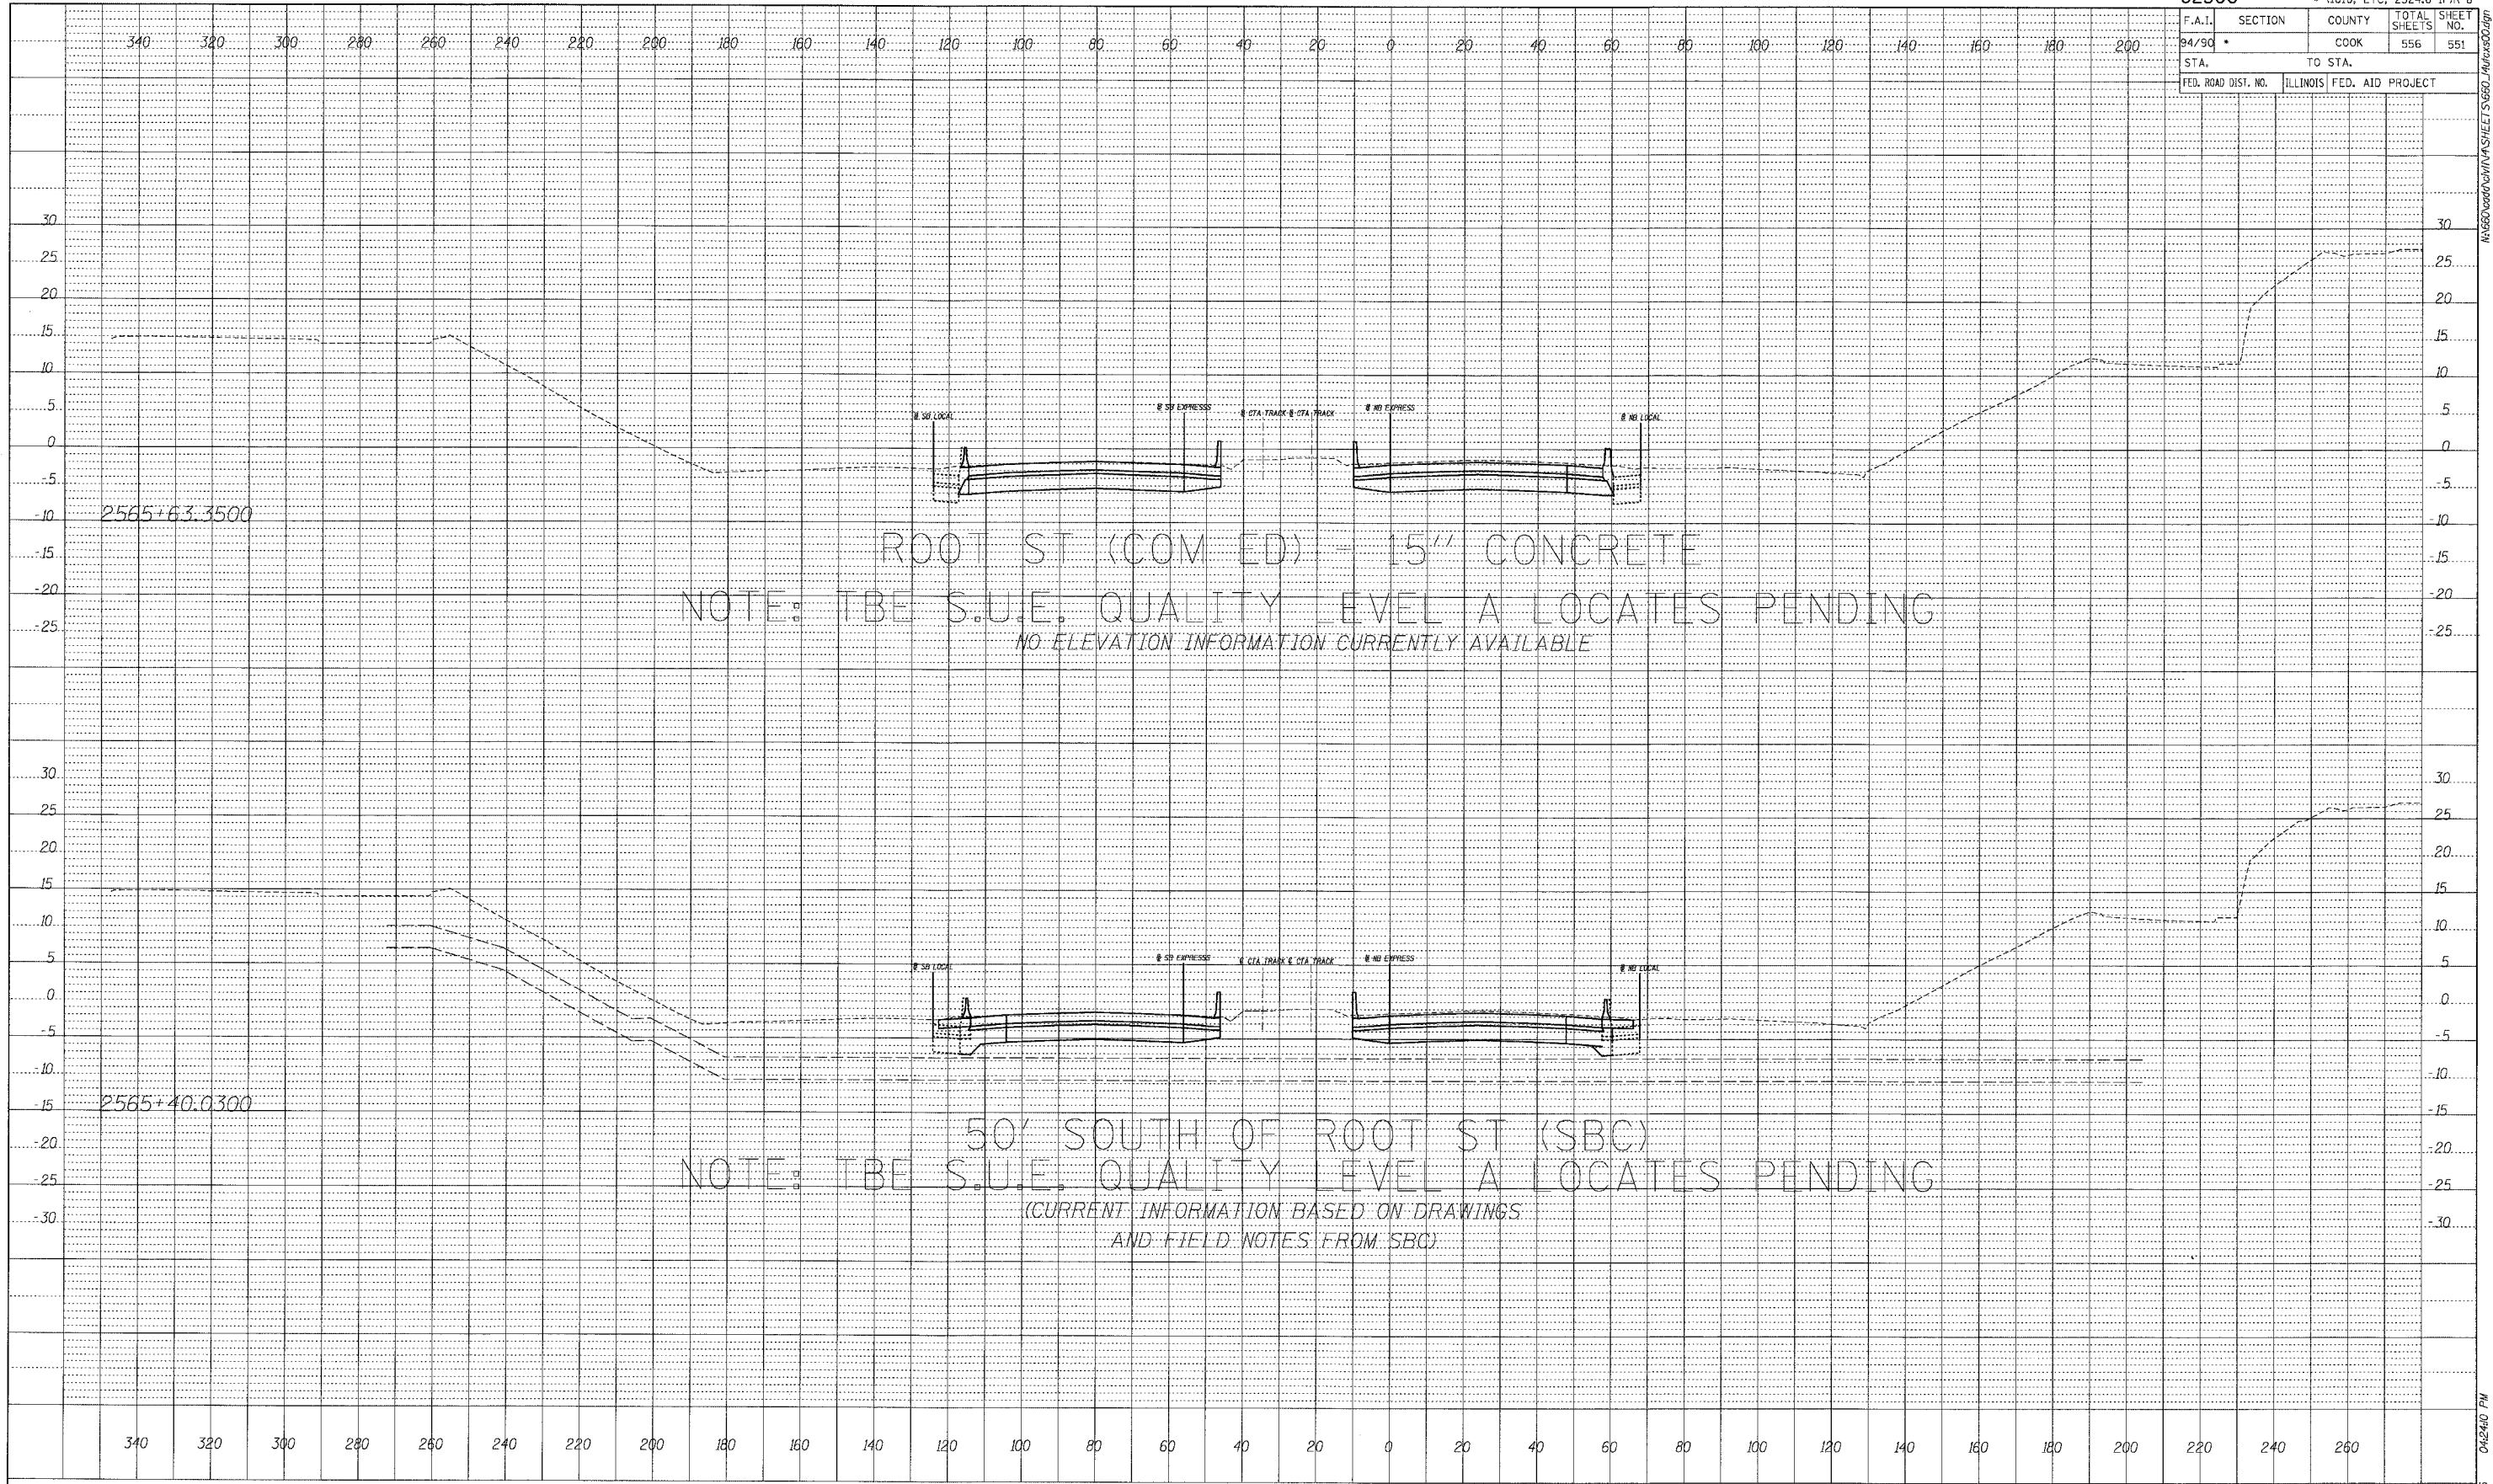

DATE	
BY	
PROFILE	
SURVEYED	
DESIGNED	
CHECKED	
BLM. NOTED	
NO.	
STRUCTURE NOTATION	CHRG

BOWMAN, BARRETT & ASSOCIATES INC.
CONSULTING ENGINEERS
Chicago, Illinois
312.228.0100
www.bbainc.com



STA. ----+-- TO STA. ----+--

06/27/2005 04:24:00 PM