



F.A.I.	SECTION	COUNTY	TOTAL SHEETS	SHEET NO.
94/90		COOK	556	553
STA.		TO STA.		
FED. ROAD DIST. NO.	ILLINOIS FED. AID PROJECT			

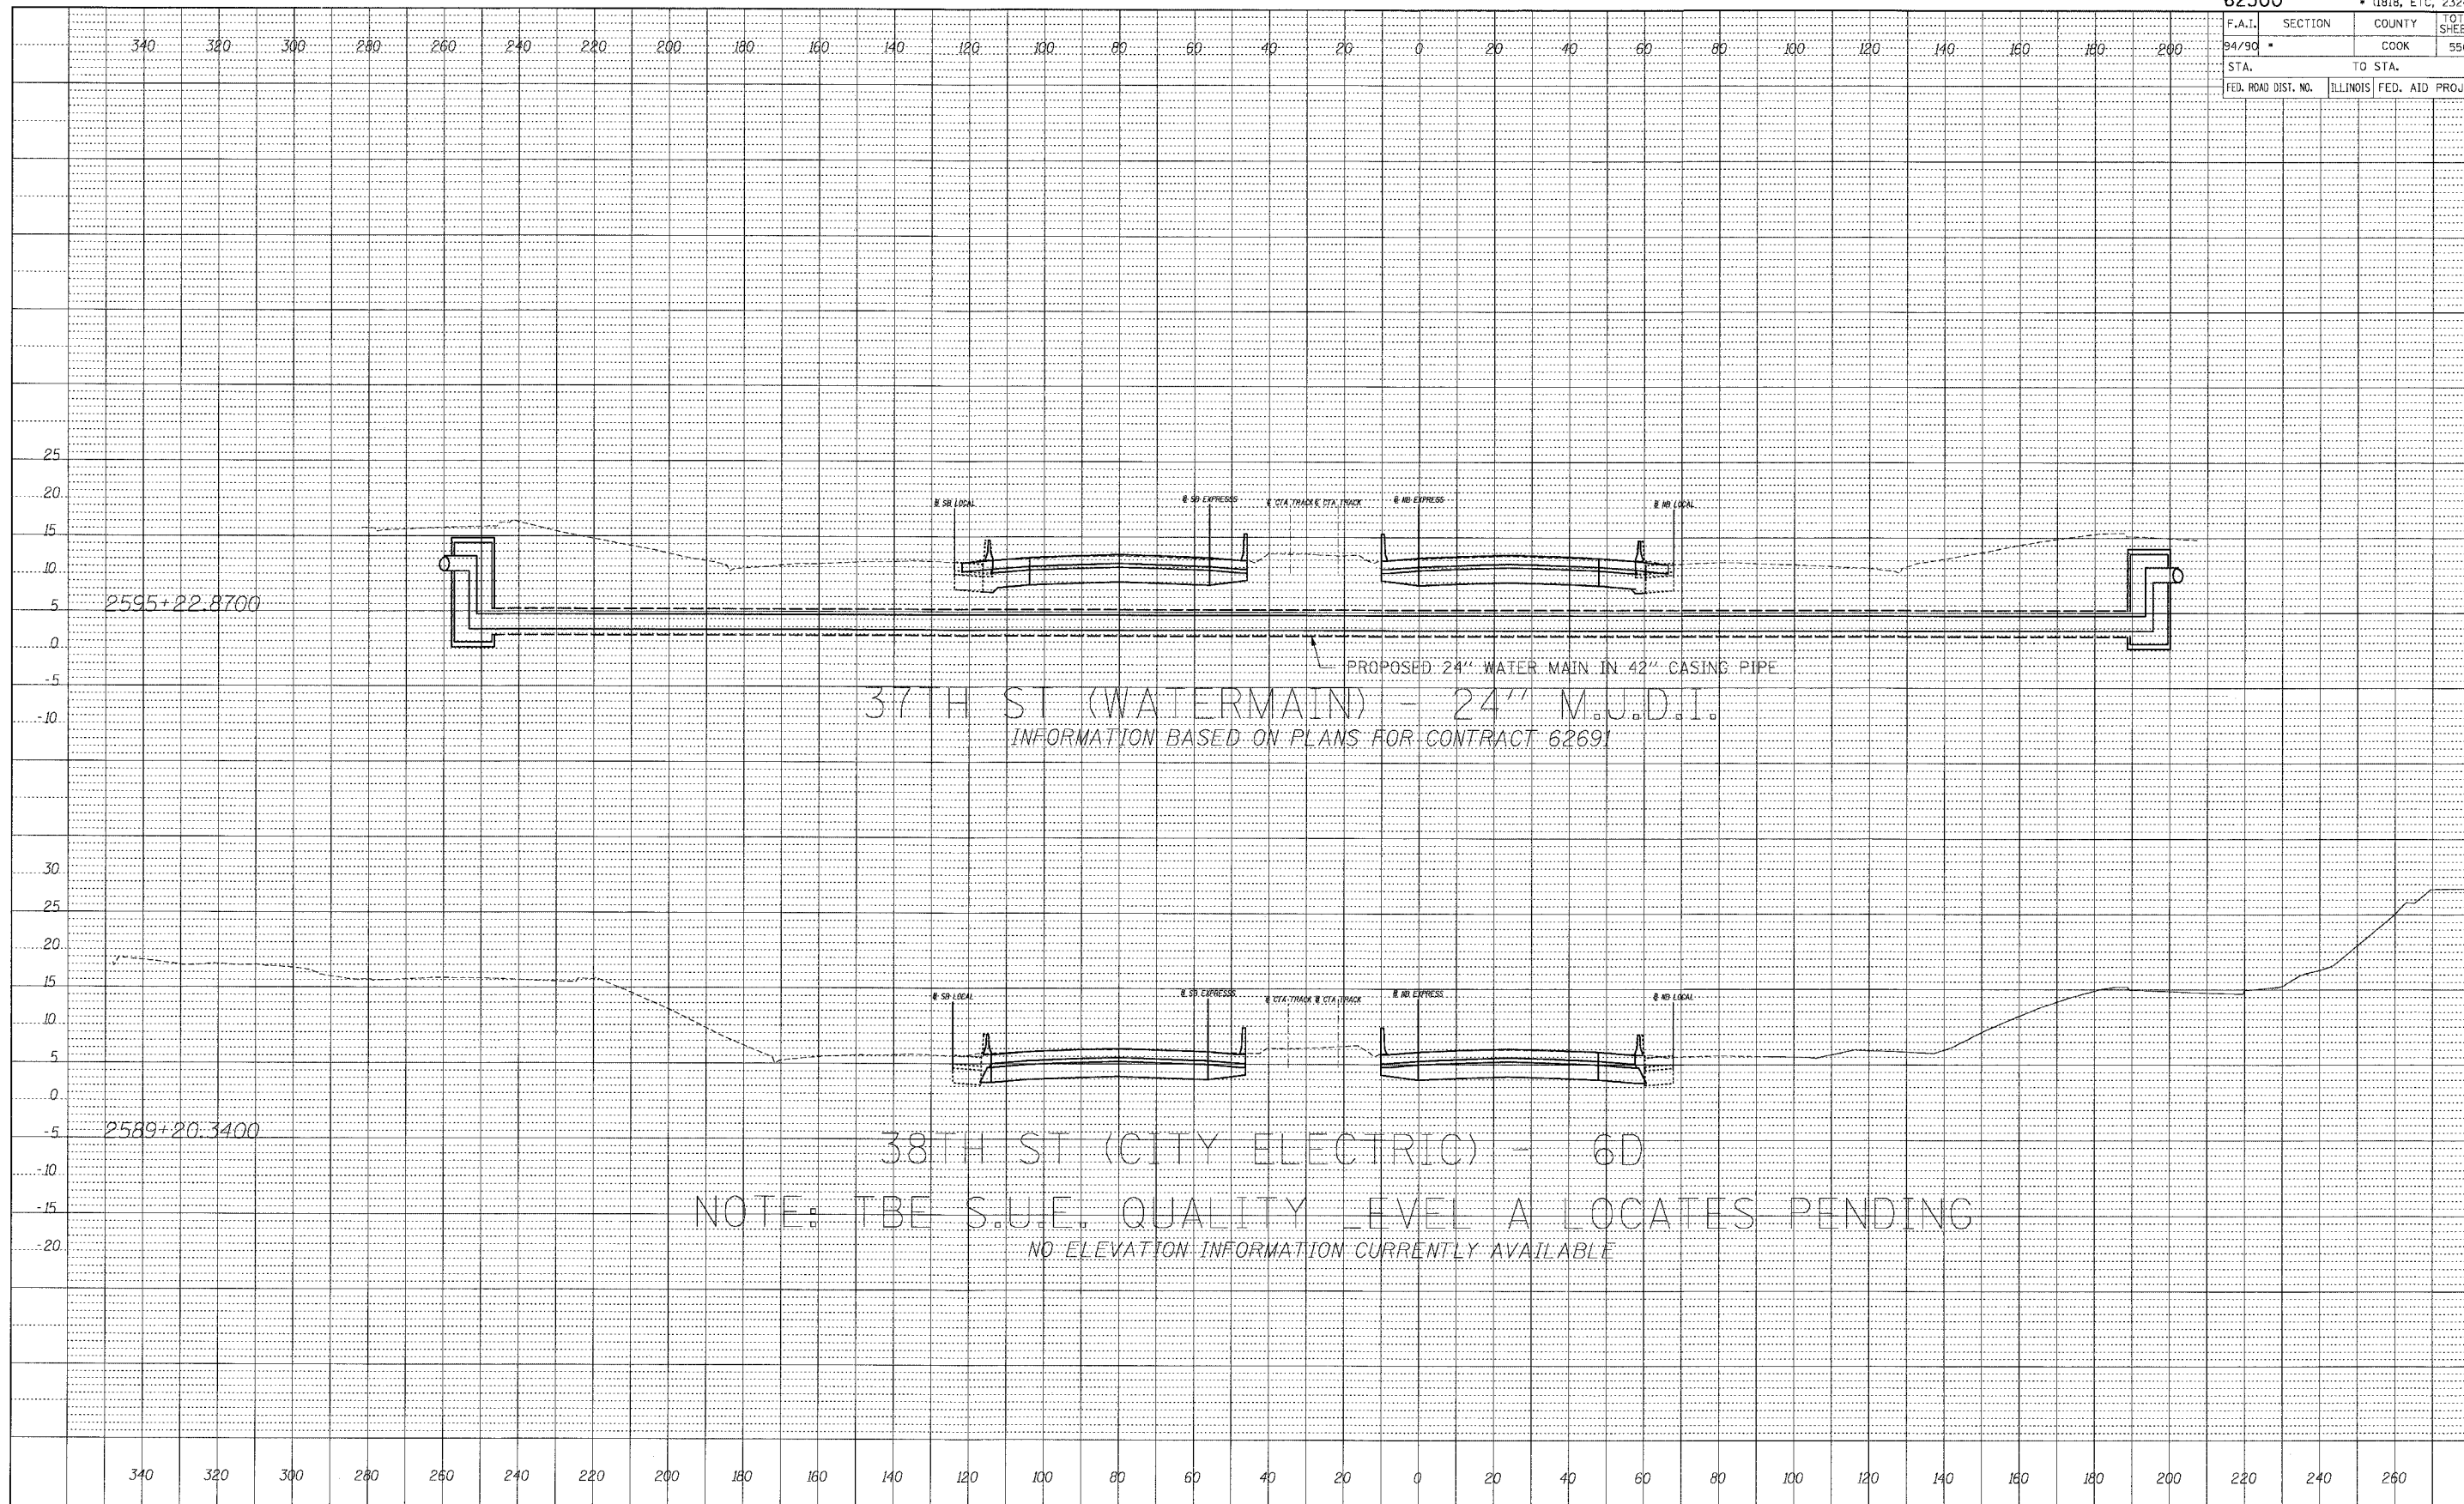

PROFILE	DATE
BY	
REVISIONS	
NO.	
DESCRIPTION	

BOWMAN, BARRETT & ASSOCIATES INC.
 CONSULTING ENGINEERS
 Chicago, Illinois
 312.228.0100
 www.bbainc.com

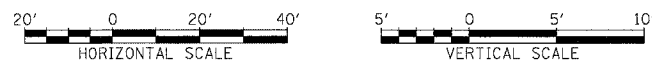

STA. ----+-- TO STA. ----+--

14660 cad/civil/VA/SHEET/5662-44/axs/04.dgn
 06/27/2005 04:24:40 PM