



F.A.I. RTE.	SECTION	COUNTY	TOTAL SHEETS	SHEET NO.
94/90		COOK	598	179
STA.	TO STA.			
FED. ROAD DIST. NO.	ILLINOIS	FED. AID PROJECT		
62302	1818, ETC.	2324.6-1PR-9		

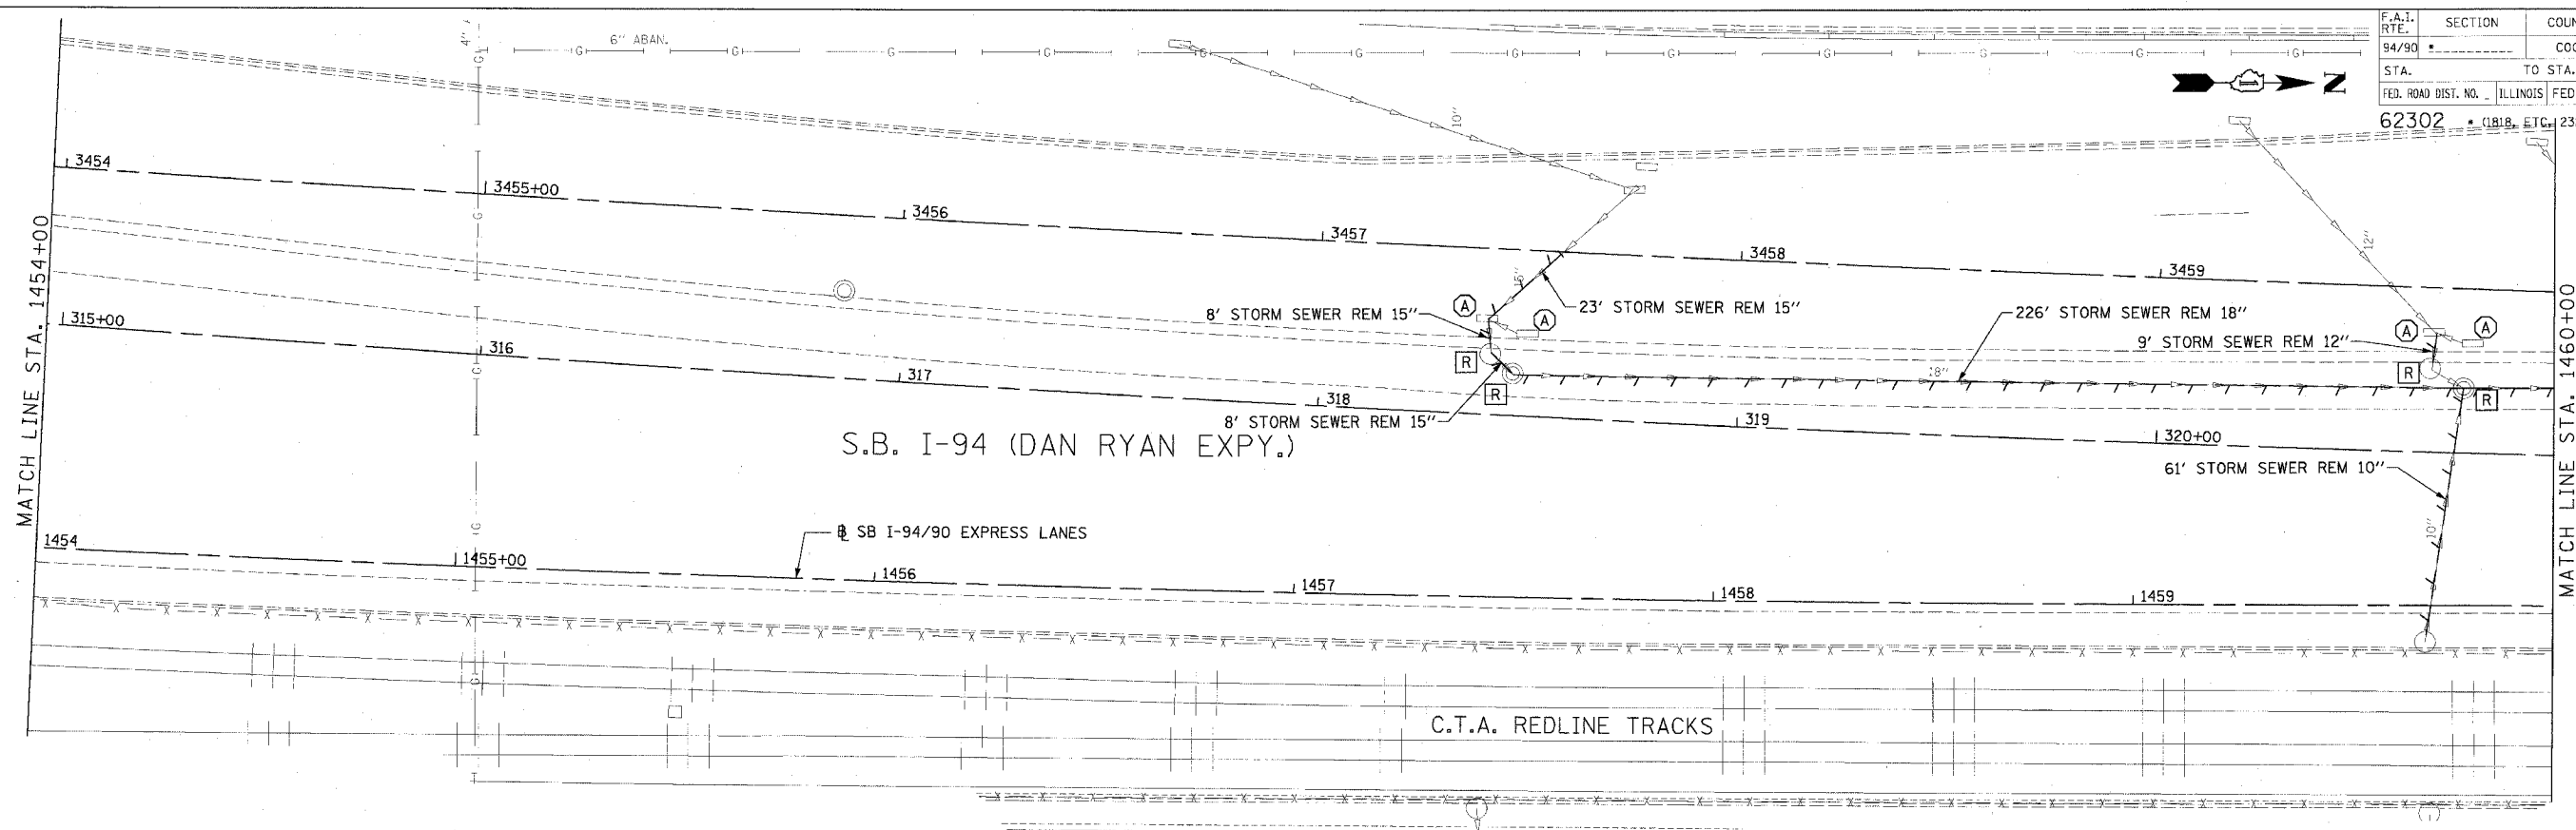

EXISTING CONDITIONS AND REMOVALS

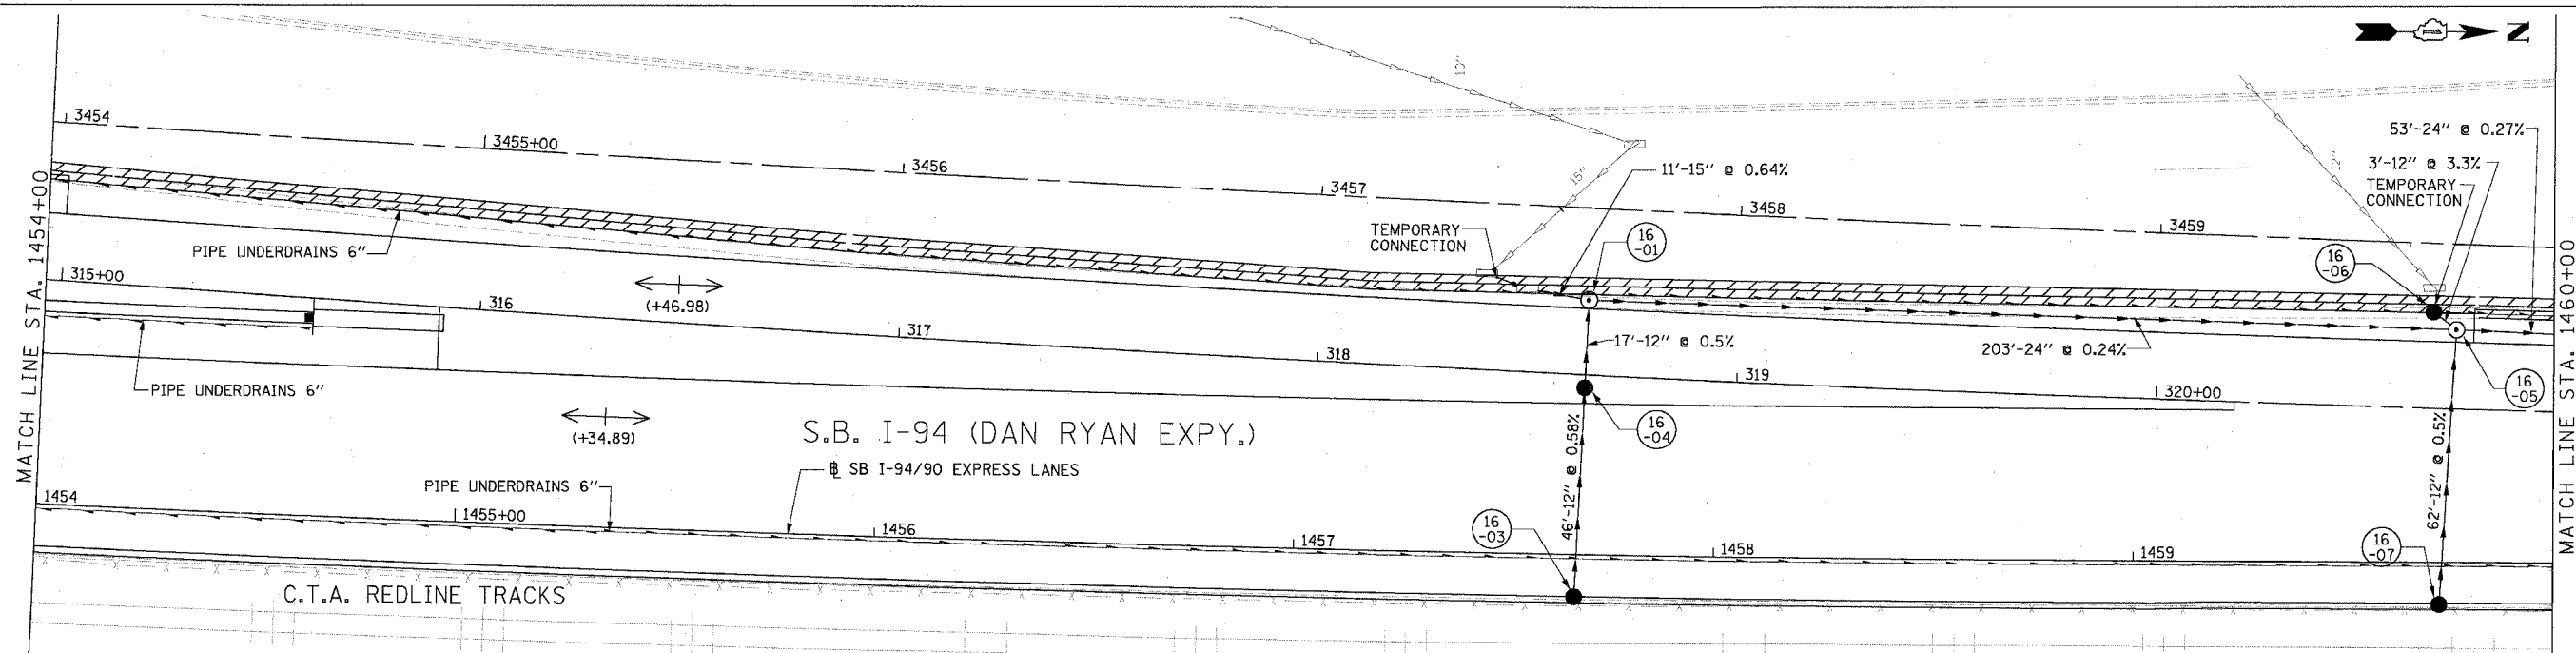

PROPOSED CONDITIONS

DU-16

**Edwards
AND
Kelcey**
ONE NORTH FRANKLIN
CHICAGO, IL 60606
PHONE: (312) 251-3000
FAX: (312) 251-3015
WEB: WWW.EKCORP.COM

REVISIONS	
NAME	DATE

ILLINOIS DEPARTMENT OF TRANSPORTATION
F.A.I. 94/90 (DAN RYAN EXPRESSWAY)
31ST STREET TO 71ST STREET
SB EXPRESS LANE RECONSTRUCTION
DRAINAGE AND UTILITIES PLAN
SOUTHBOUND STA. 1454+00 TO STA. 1460+00
SCALE: 1"=20'
SCALE: 0' 10' 20' 30' 40'
DATE: 7/7/05
DRAWN BY: LPN
CHECKED BY: PJM

06/24/2005 09:28:17 PM