



|                      |         |   |                     |                  |
|----------------------|---------|---|---------------------|------------------|
| F.A.I. RTE.<br>94/90 | SECTION | COUNTY<br>COOK                                | TOTAL SHEETS<br>598 | SHEET NO.<br>185 |
| STA. TO STA.         |         | FED. ROAD DIST. NO. ILLINOIS FED. AID PROJECT |                     |                  |
| 62302                |         | • (1818, ETC, 2324.6-1)PR-9                   |                     |                  |

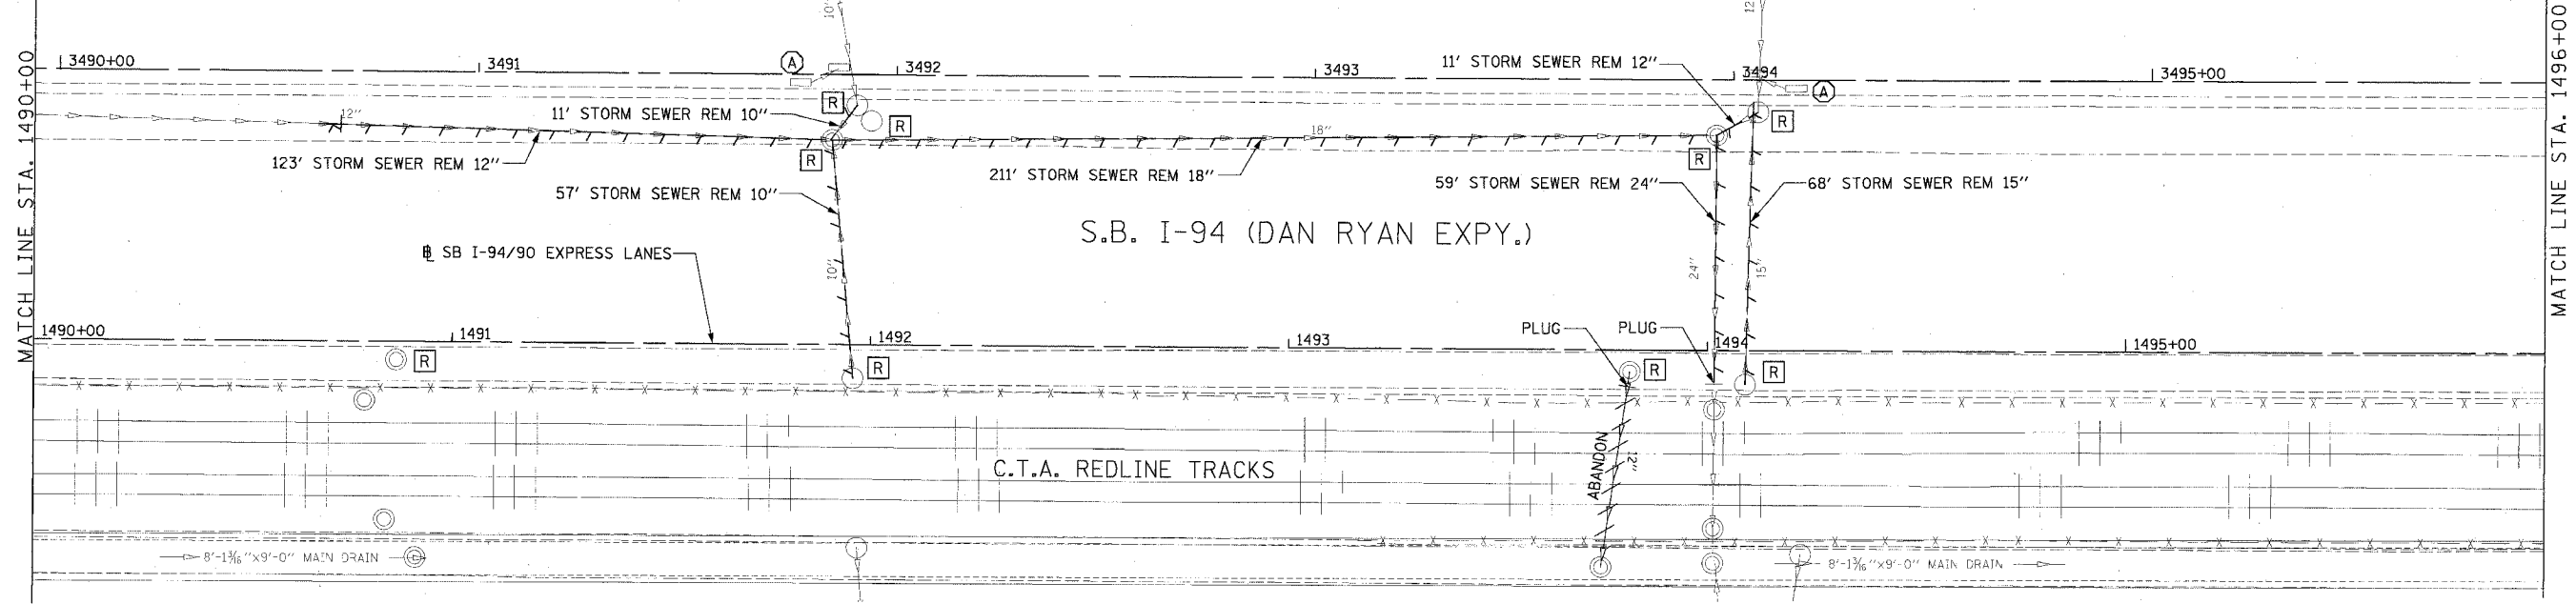

EXISTING CONDITIONS AND REMOVALS

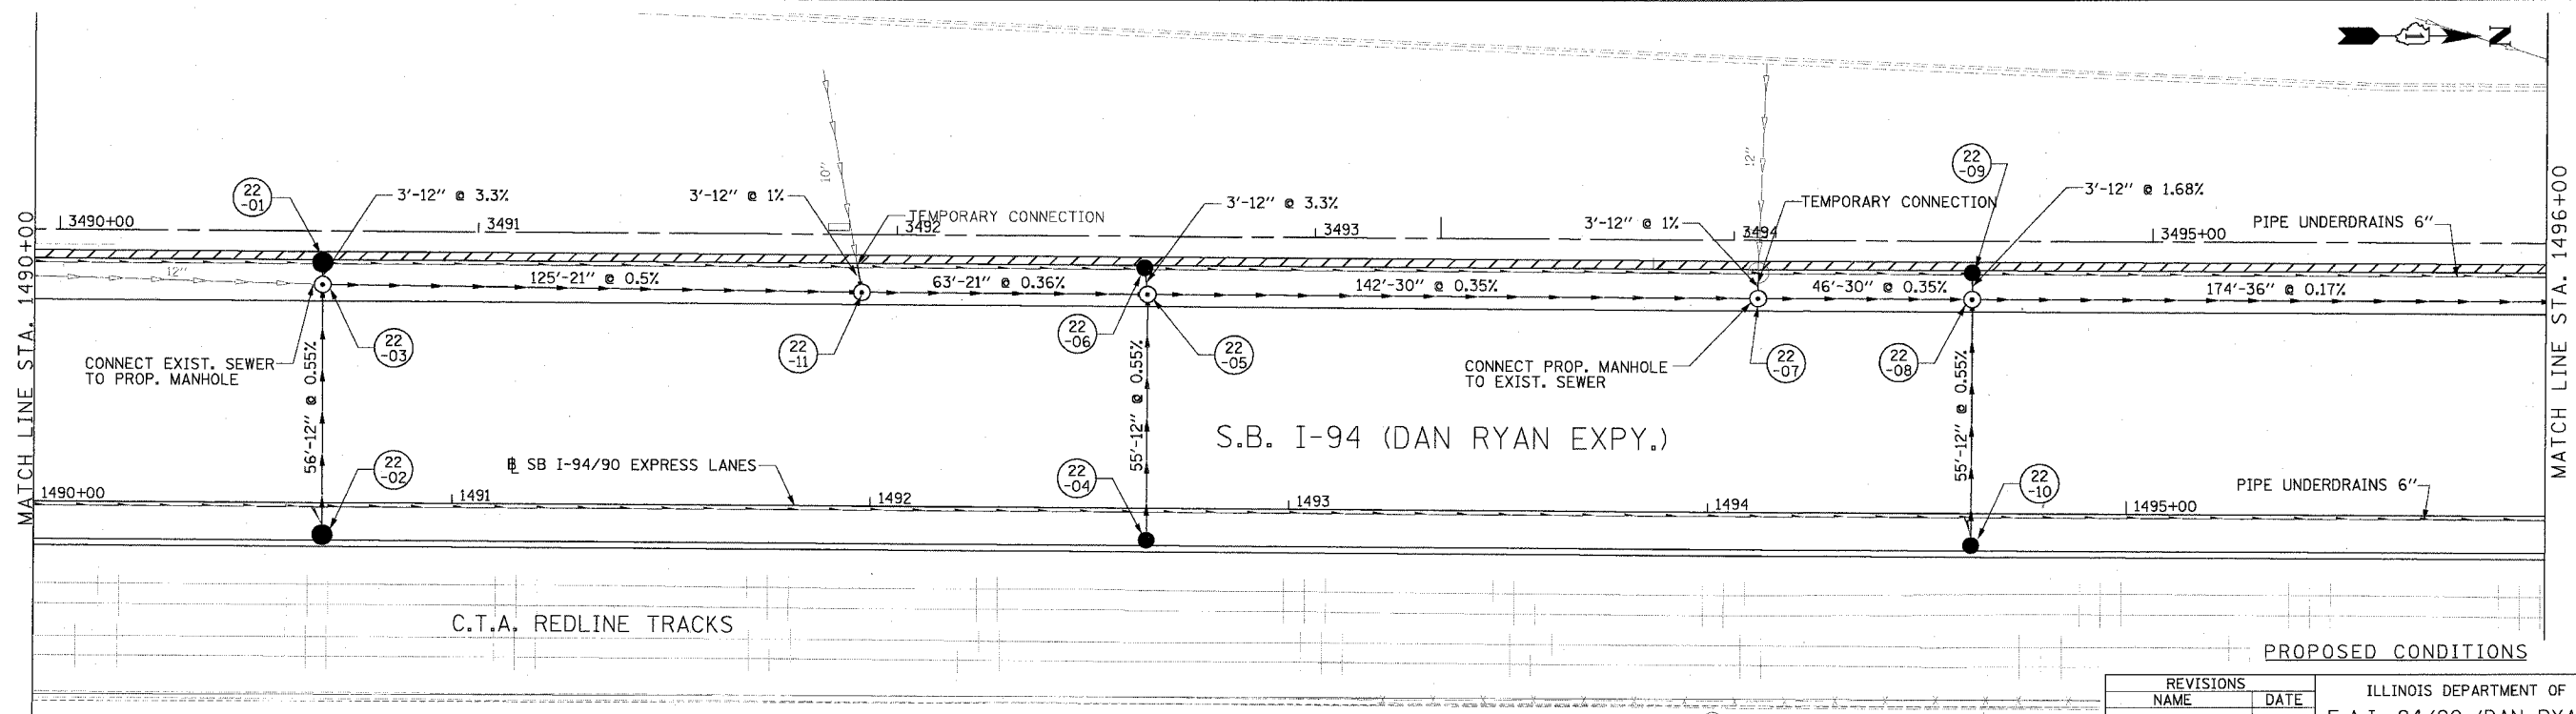

PROPOSED CONDITIONS

**Edwards  
AND Kelcey**  
ONE NORTH FRANKLIN  
CHICAGO, IL 60606  
PHONE: (312) 251-3000  
FAX: (312) 251-3015  
WEB: WWW.EKCORP.COM

| REVISIONS<br>NAME | DATE |
|-------------------|------|
|                   |      |
|                   |      |
ILLINOIS DEPARTMENT OF TRANSPORTATION  
F.A.I. 94/90 (DAN RYAN EXPRESSWAY)  
31ST STREET TO 71ST STREET  
SB EXPRESS LANE RECONSTRUCTION  
DRAINAGE AND UTILITIES PLAN  
SOUTHBOUND STA. 1490+00 TO STA. 1496+00  
SCALE: 1"=20'  
DATE: 7/1/05  
DRAWN BY: LPN  
CHECKED BY: PJM

DU-22  
06/24/2005 02:24:05 PM