
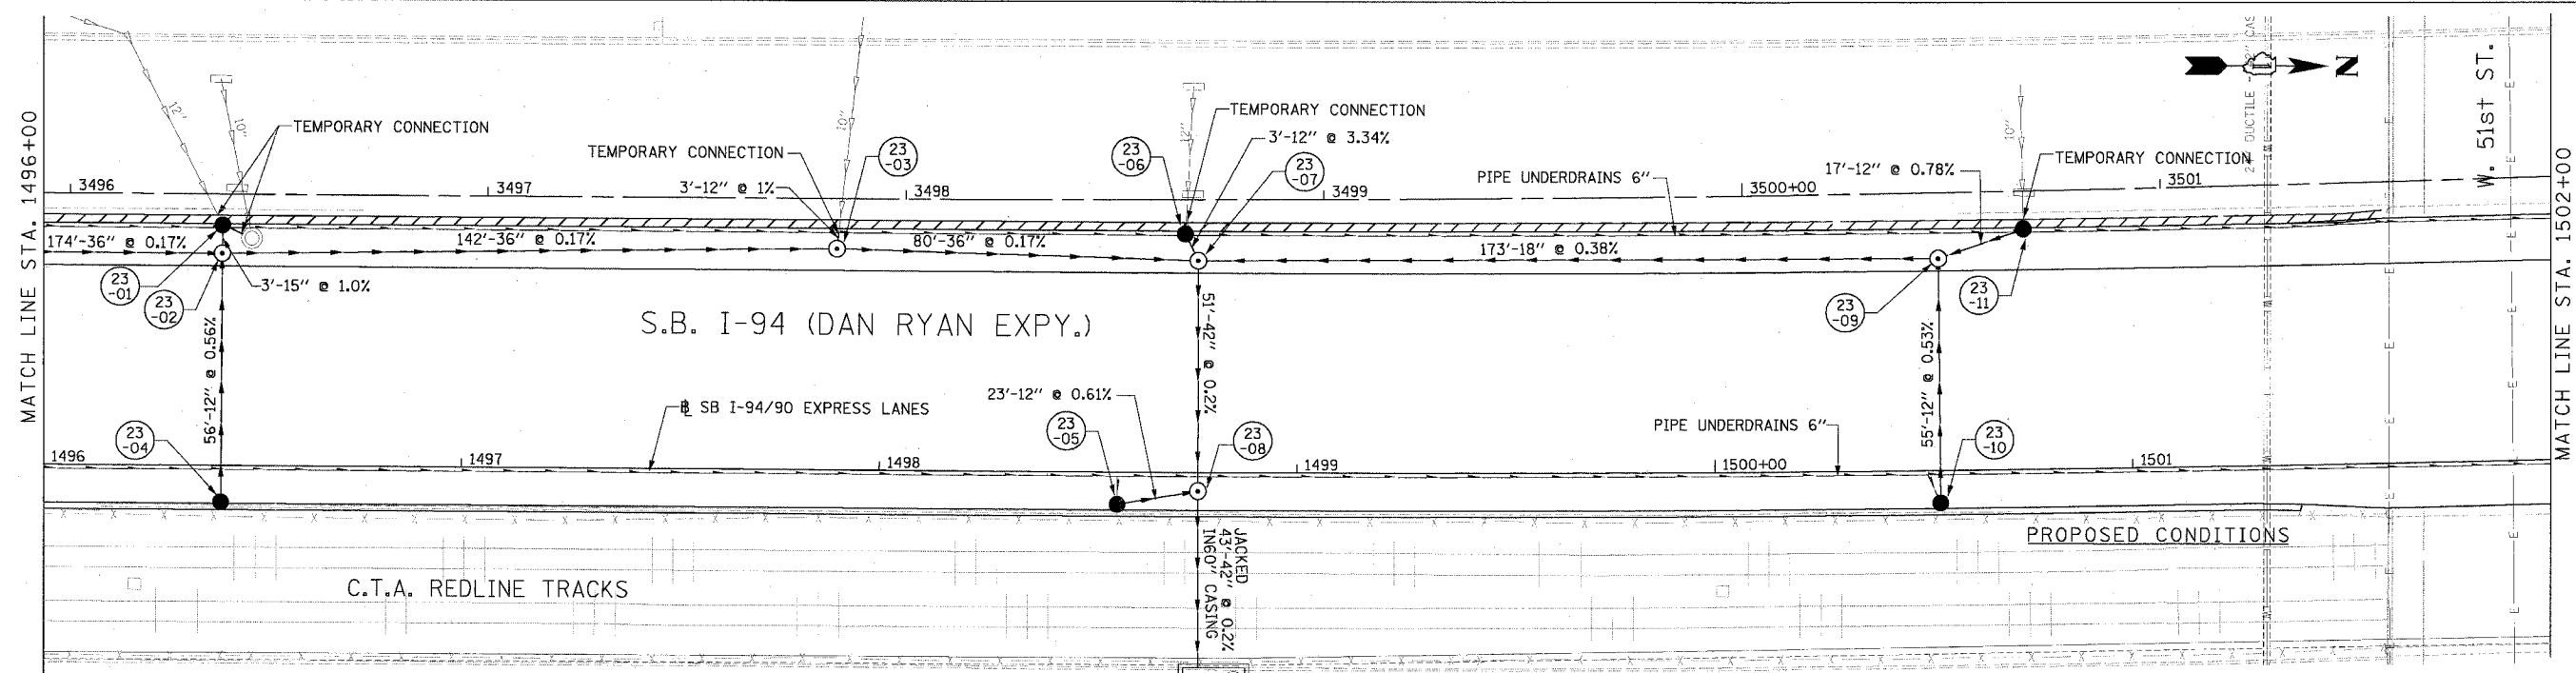


F.A.I. RTE. 94/90	SECTION	COUNTY COOK	TOTAL SHEETS 598	SHEET NO. 186
STA. 62302		TO STA. 62302		
FED. ROAD DIST. NO. ILLINOIS FED. AID PROJECT				
1818, ETC, 2324.6-1PJR-9				

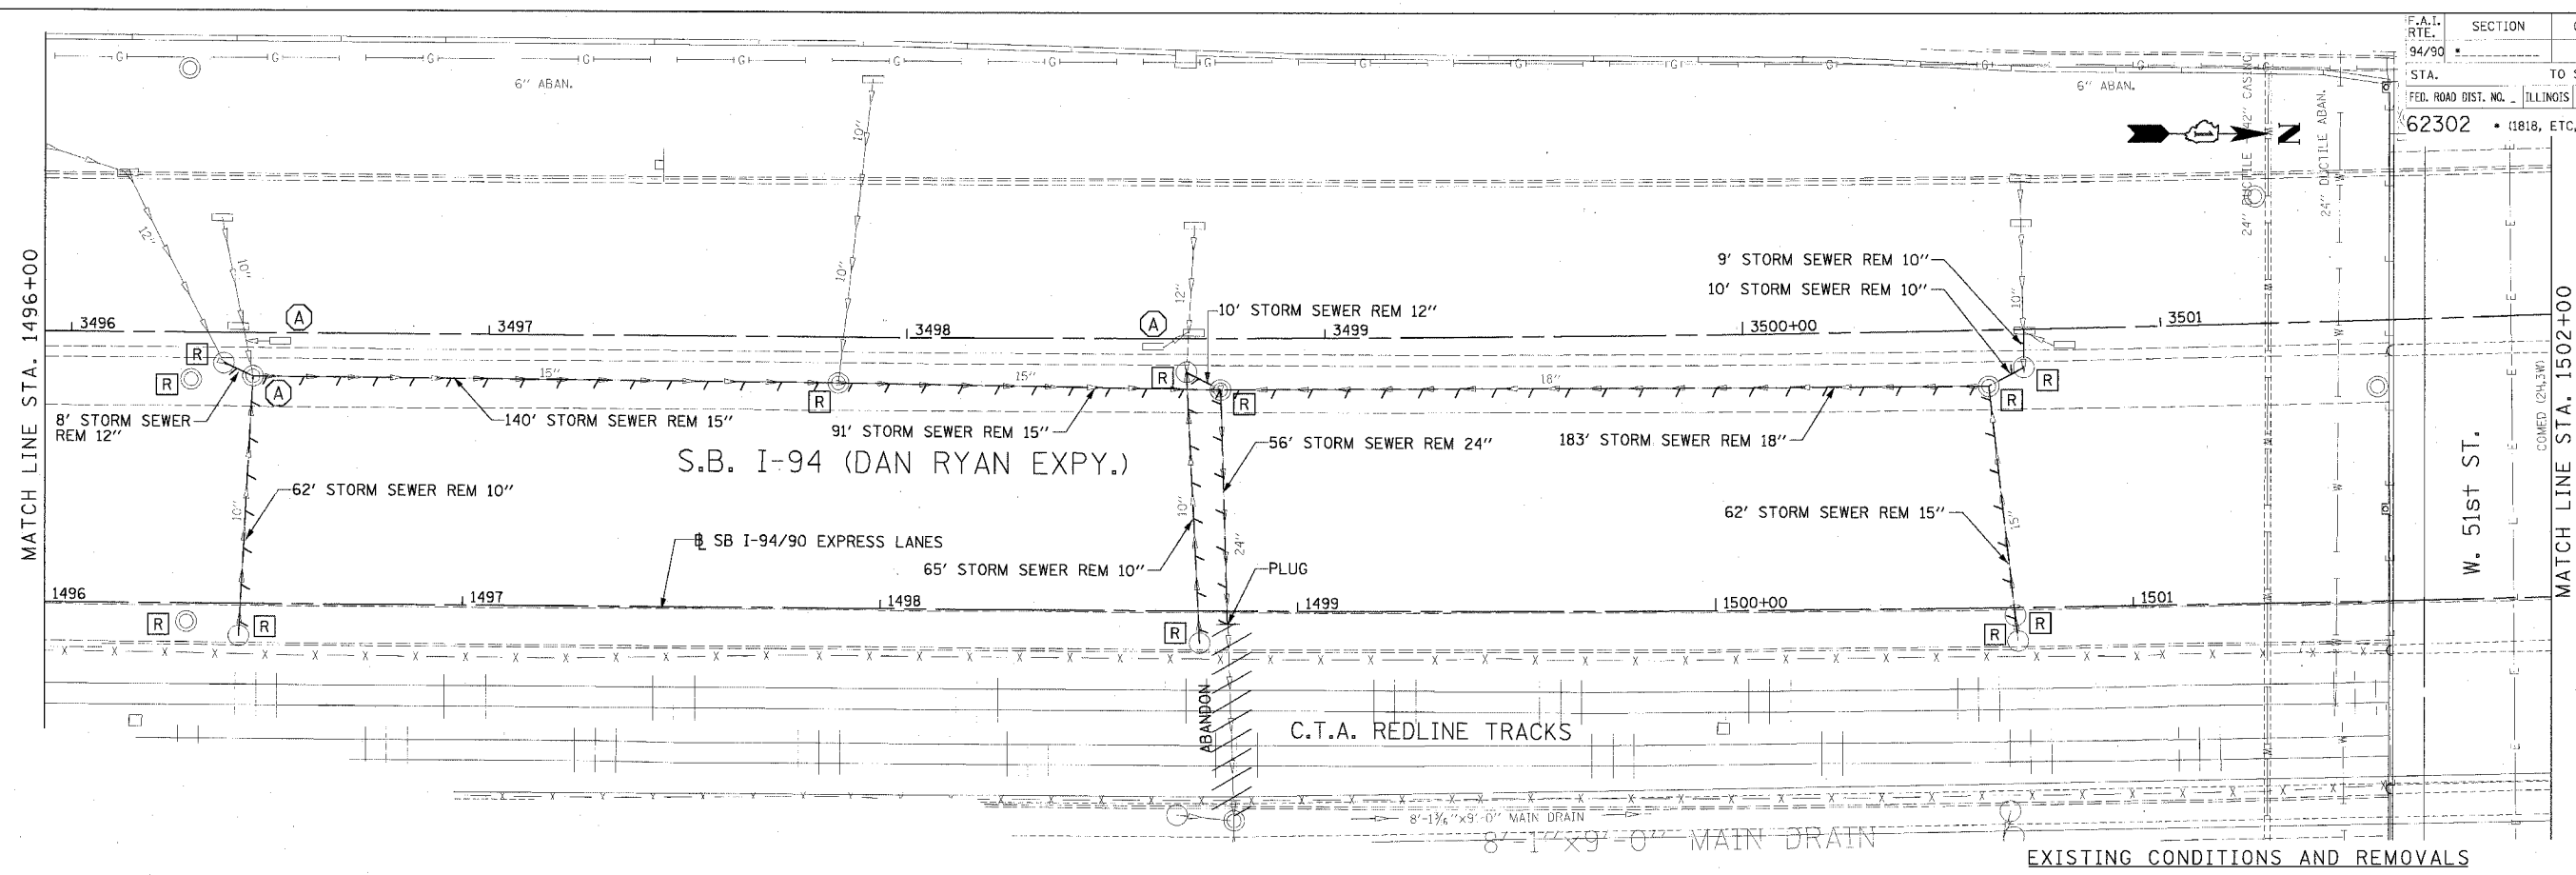

**Edwards
AND Kelcey**
ONE NORTH FRANKLIN
CHICAGO, IL 60606
PHONE: (312) 251-3000
FAX: (312) 251-3015
WEB: WWW.EKCORP.COM

REVISIONS	NAME	DATE

ILLINOIS DEPARTMENT OF TRANSPORTATION
F.A.I. 94/90 (DAN RYAN EXPRESSWAY)
31ST STREET TO 71ST STREET
SB EXPRESS LANE RECONSTRUCTION
DRAINAGE AND UTILITIES PLAN
SOUTHBOUND STA. 1496+00 TO STA. 1502+00
SCALE: 0" = 10' 20' 30' 40'
DATE: 7/1/05
DRAWN BY: LPN
CHECKED BY: PJM

DU-23
06/24/2005 02:24:31 PM