



F.A.I. RTE. 94/90	SECTION	COUNTY COOK	TOTAL SHEET SHEETS NO. 598 187
STA. TO STA.	ILLINOIS FED. AID PROJECT		
62302	181.6, ETC. 2324.6-1PR-9		

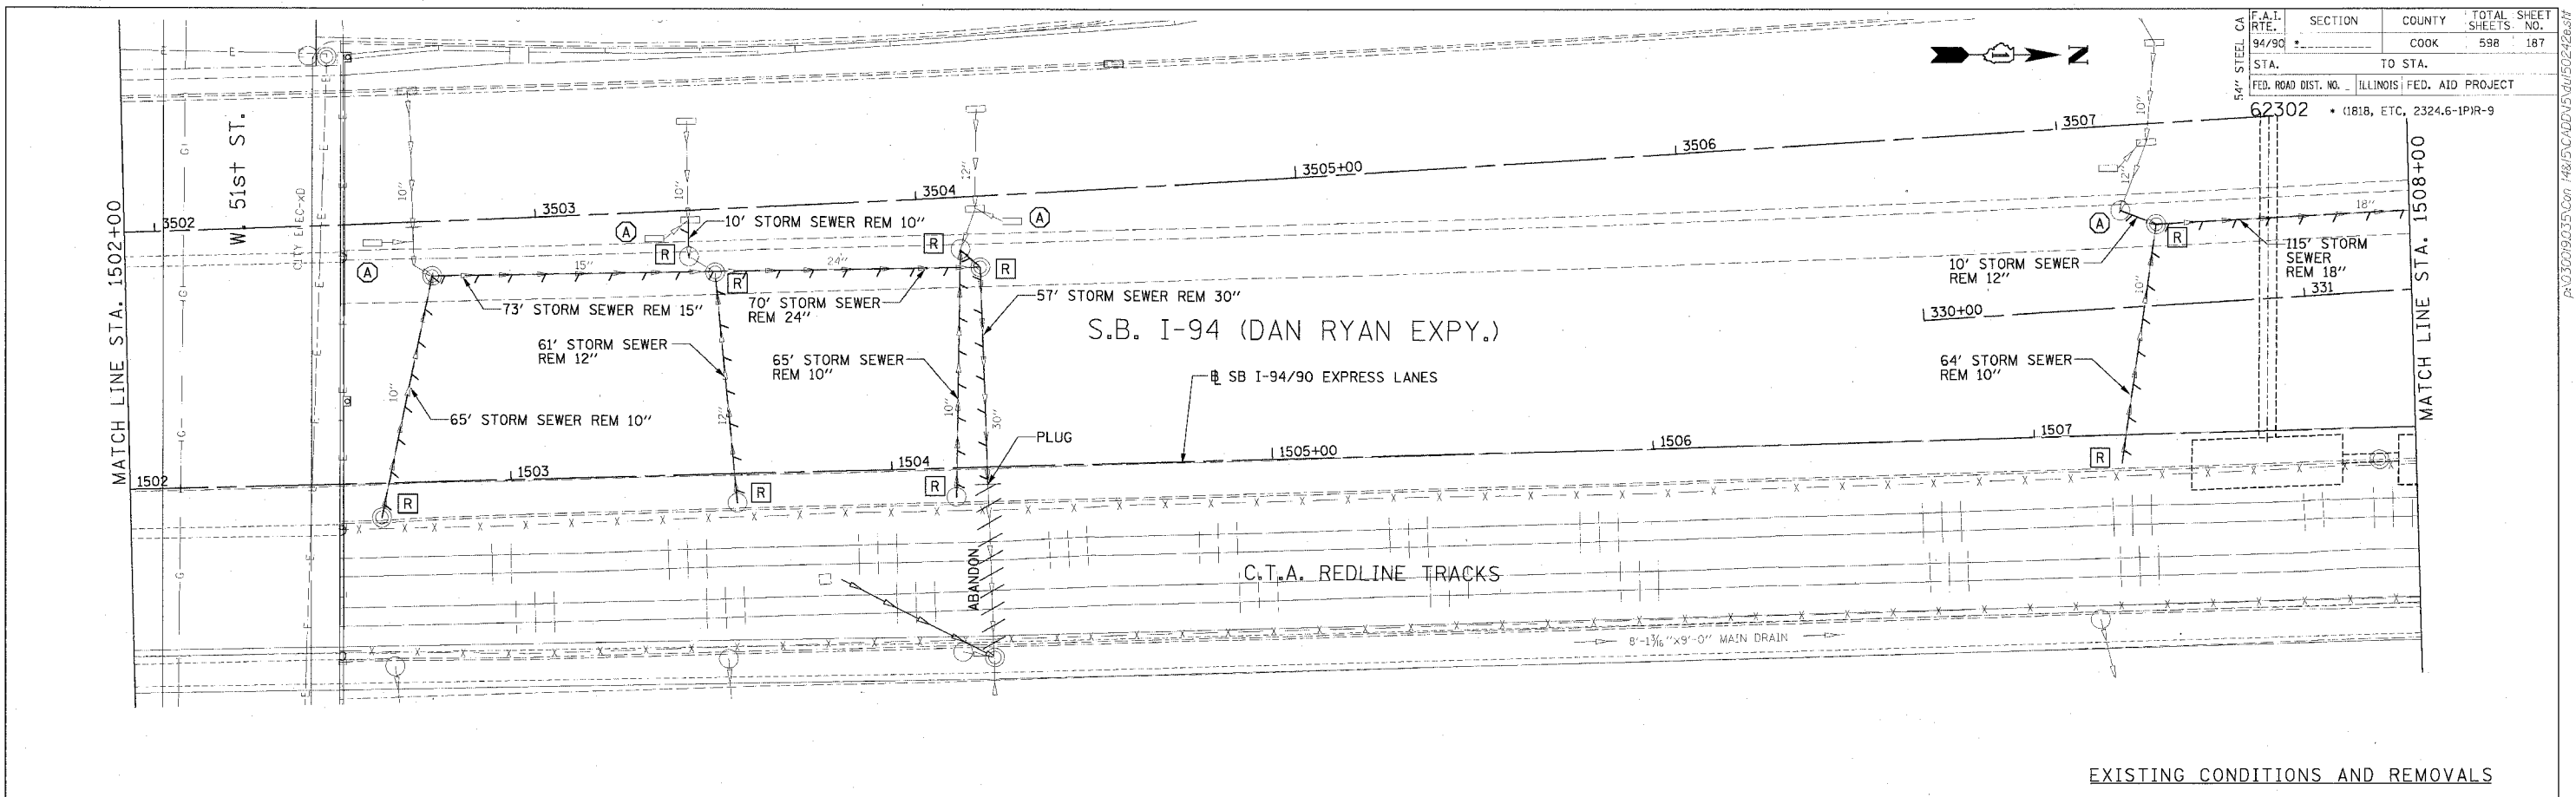

EXISTING CONDITIONS AND REMOVALS

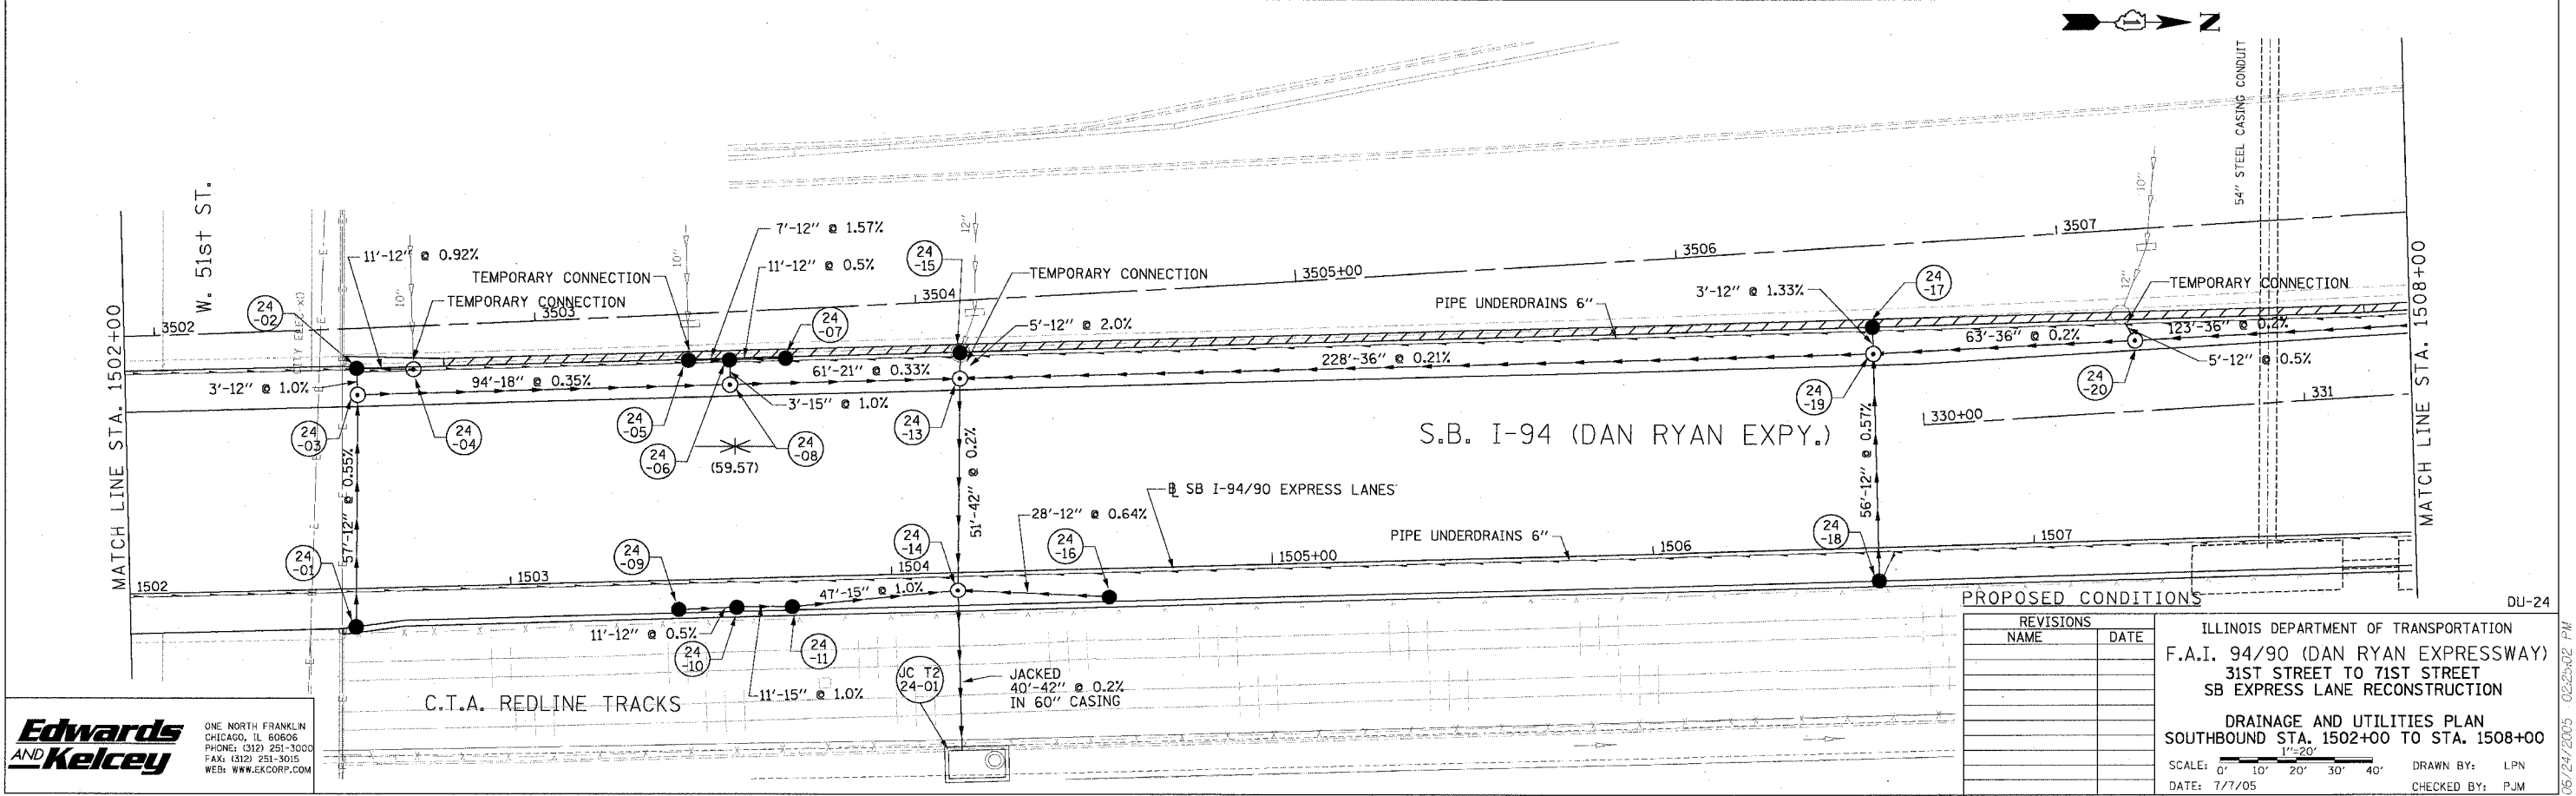

PROPOSED CONDITIONS

REVISIONS	NAME	DATE

ILLINOIS DEPARTMENT OF TRANSPORTATION
 F.A.I. 94/90 (DAN RYAN EXPRESSWAY)
 31ST STREET TO 71ST STREET
 SB EXPRESS LANE RECONSTRUCTION
 DRAINAGE AND UTILITIES PLAN
 SOUTHBOUND STA. 1502+00 TO STA. 1508+00
 SCALE: 0' 10' 20' 30' 40'
 DATE: 1/7/05
 DRAWN BY: LPN
 CHECKED BY: PJM

Edwards AND Kelcey
 ONE NORTH FRANKLIN
 CHICAGO, IL 60606
 PHONE: (312) 251-3000
 FAX: (312) 251-3015
 WEB: WWW.EKCORP.COM

06/24/2005 02:23:02 PM