


PROFILE SUBMITTED BY DATE
 TOTAL DRAWS CHECKED
 NOTE BOOK NO.
 STRUCTURE NOTATIONS CHRD

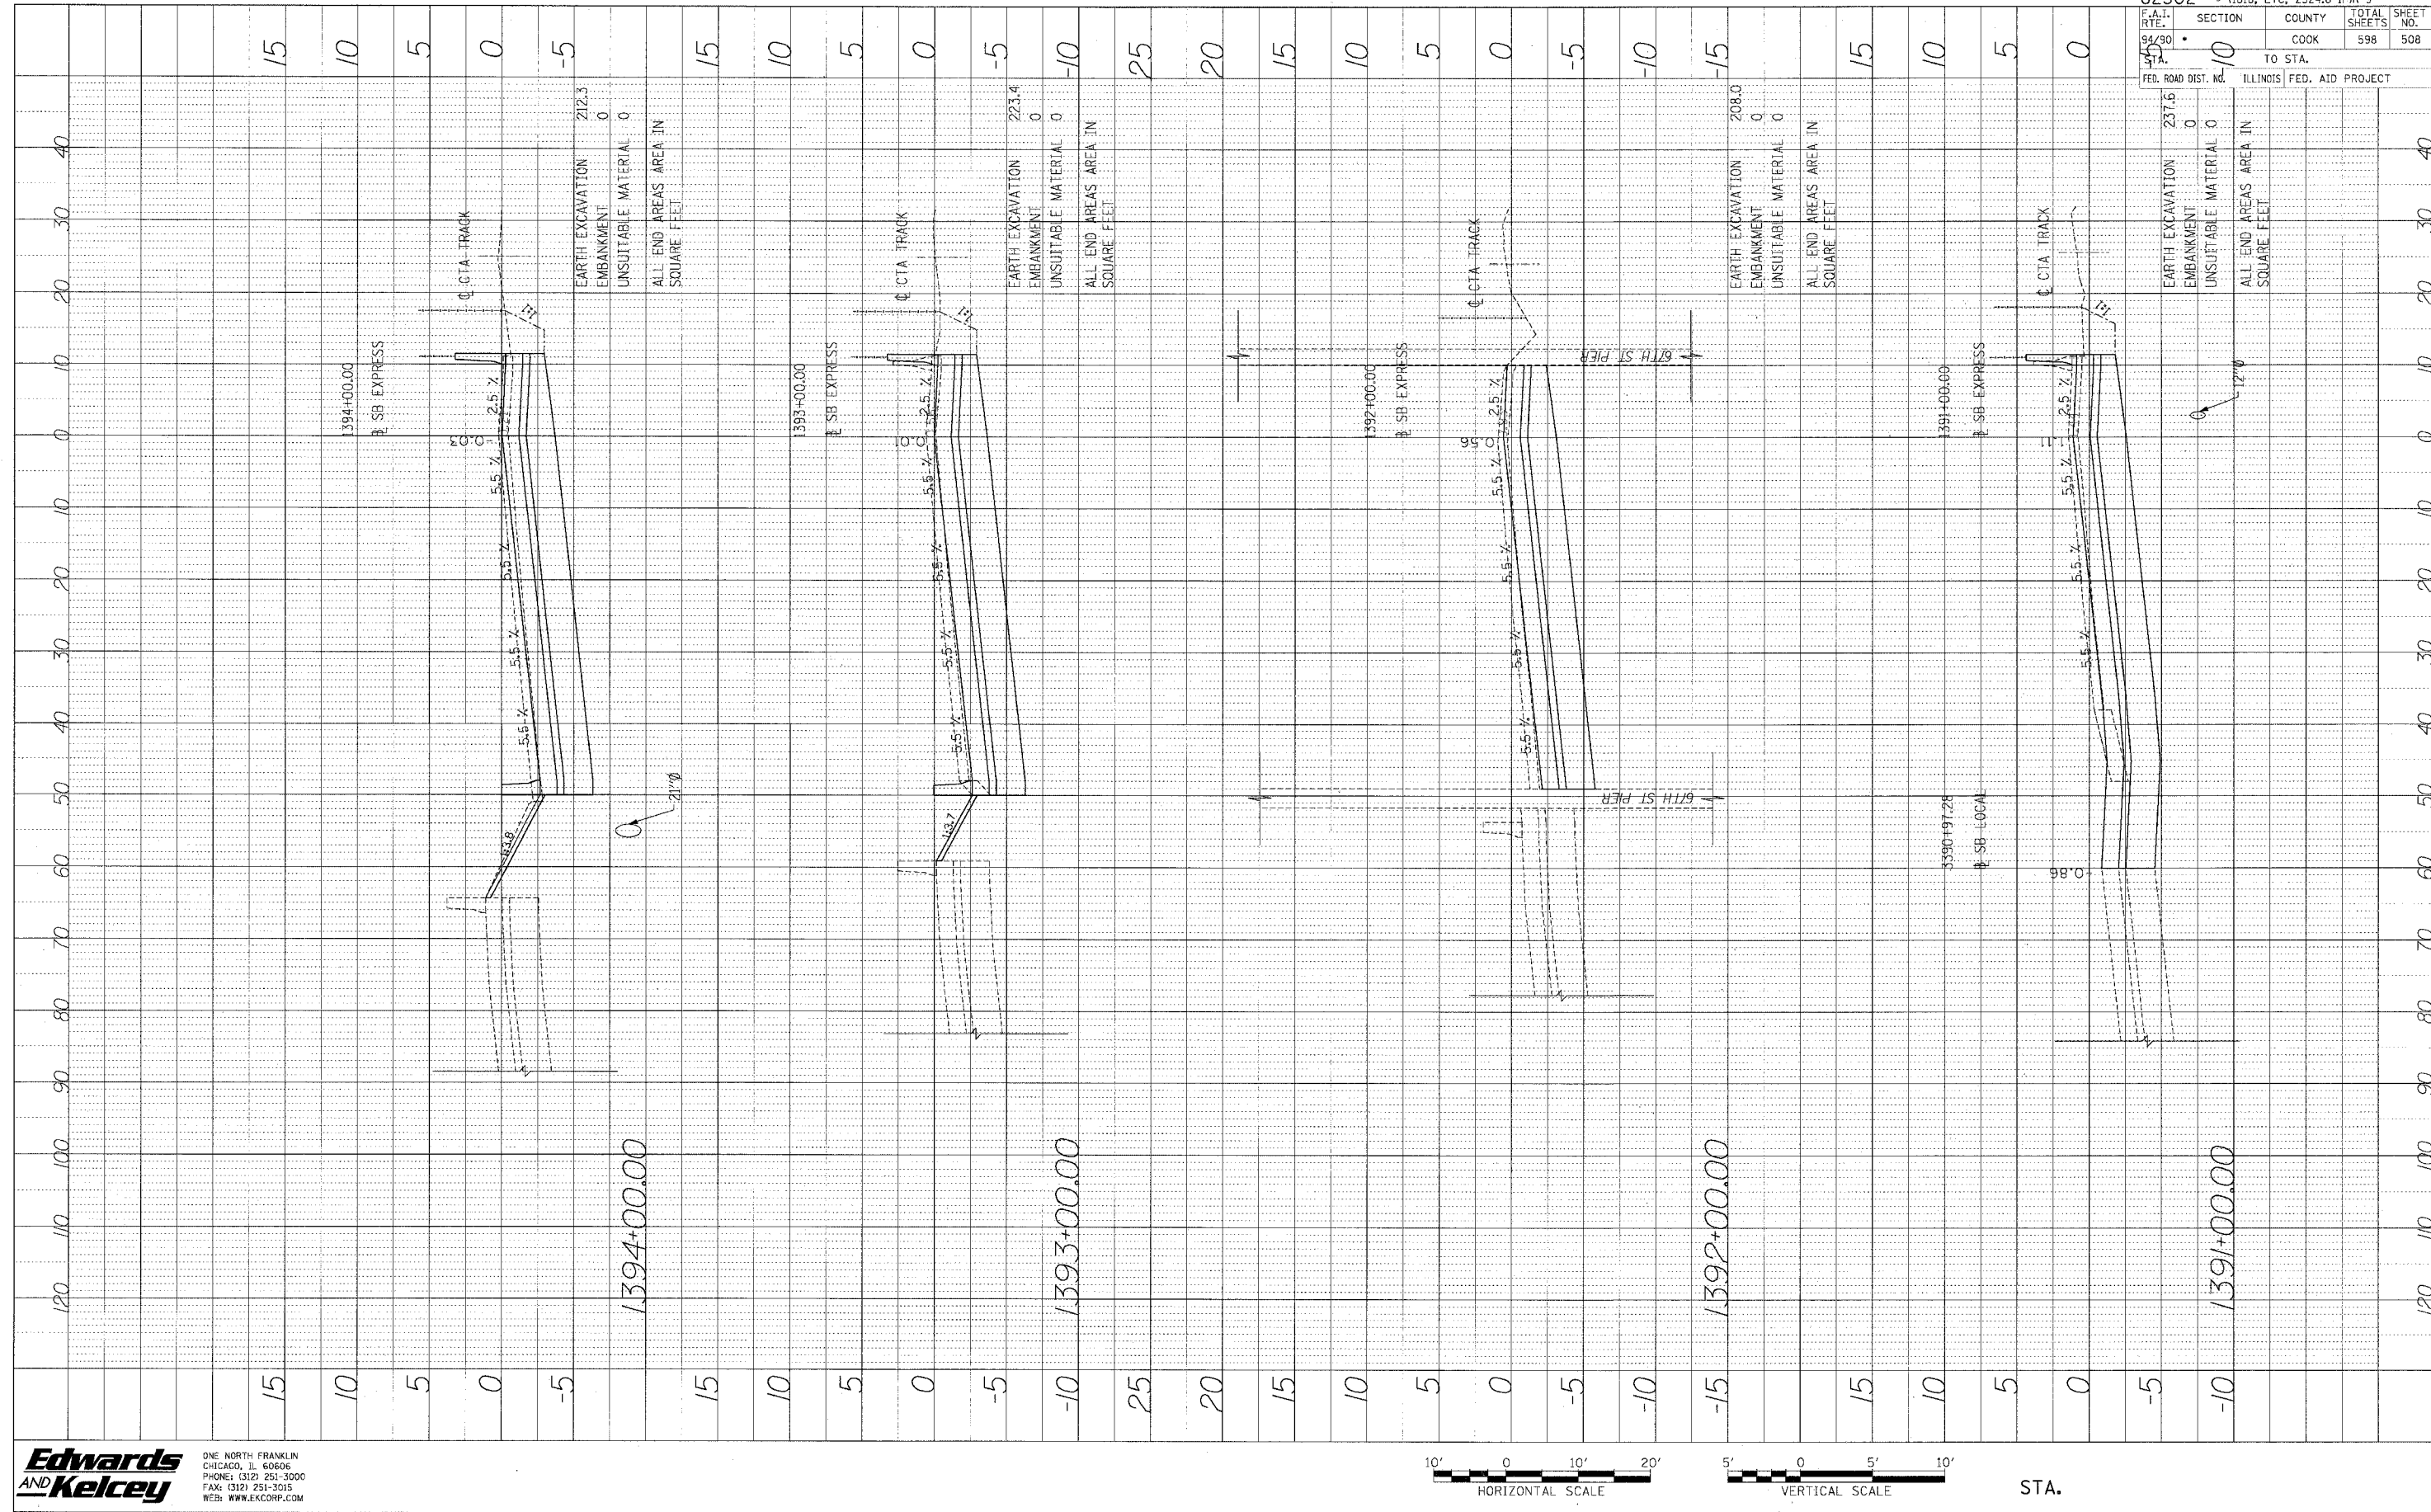

62302	(1818, ETC, 2324.6-1PIR-9
F.A. RT. 94/30	SECTION COOK
TO STA.	COUNTY COOK
FED. ROAD DIST. NO.	TOTAL SHEETS 598
ILLINOIS	SHEET NO. 508
FED. AID PROJECT	

Edwards AND Kelcey
 ONE NORTH FRANKLIN
 CHICAGO, IL 60606
 PHONE: (312) 251-3000
 FAX: (312) 251-3015
 WEB: WWW.EKCORP.COM



STA.

P:\03091035\03091035.dwg: 14815.CADD\15\sec\54628_Enfil.dwg