



PROFILE SUBMITTED BY DATE
 DRAWN BY
 CHECKED BY
 NOTE BOOK NO.
 STRUTURE NOTATIONS CHECKED

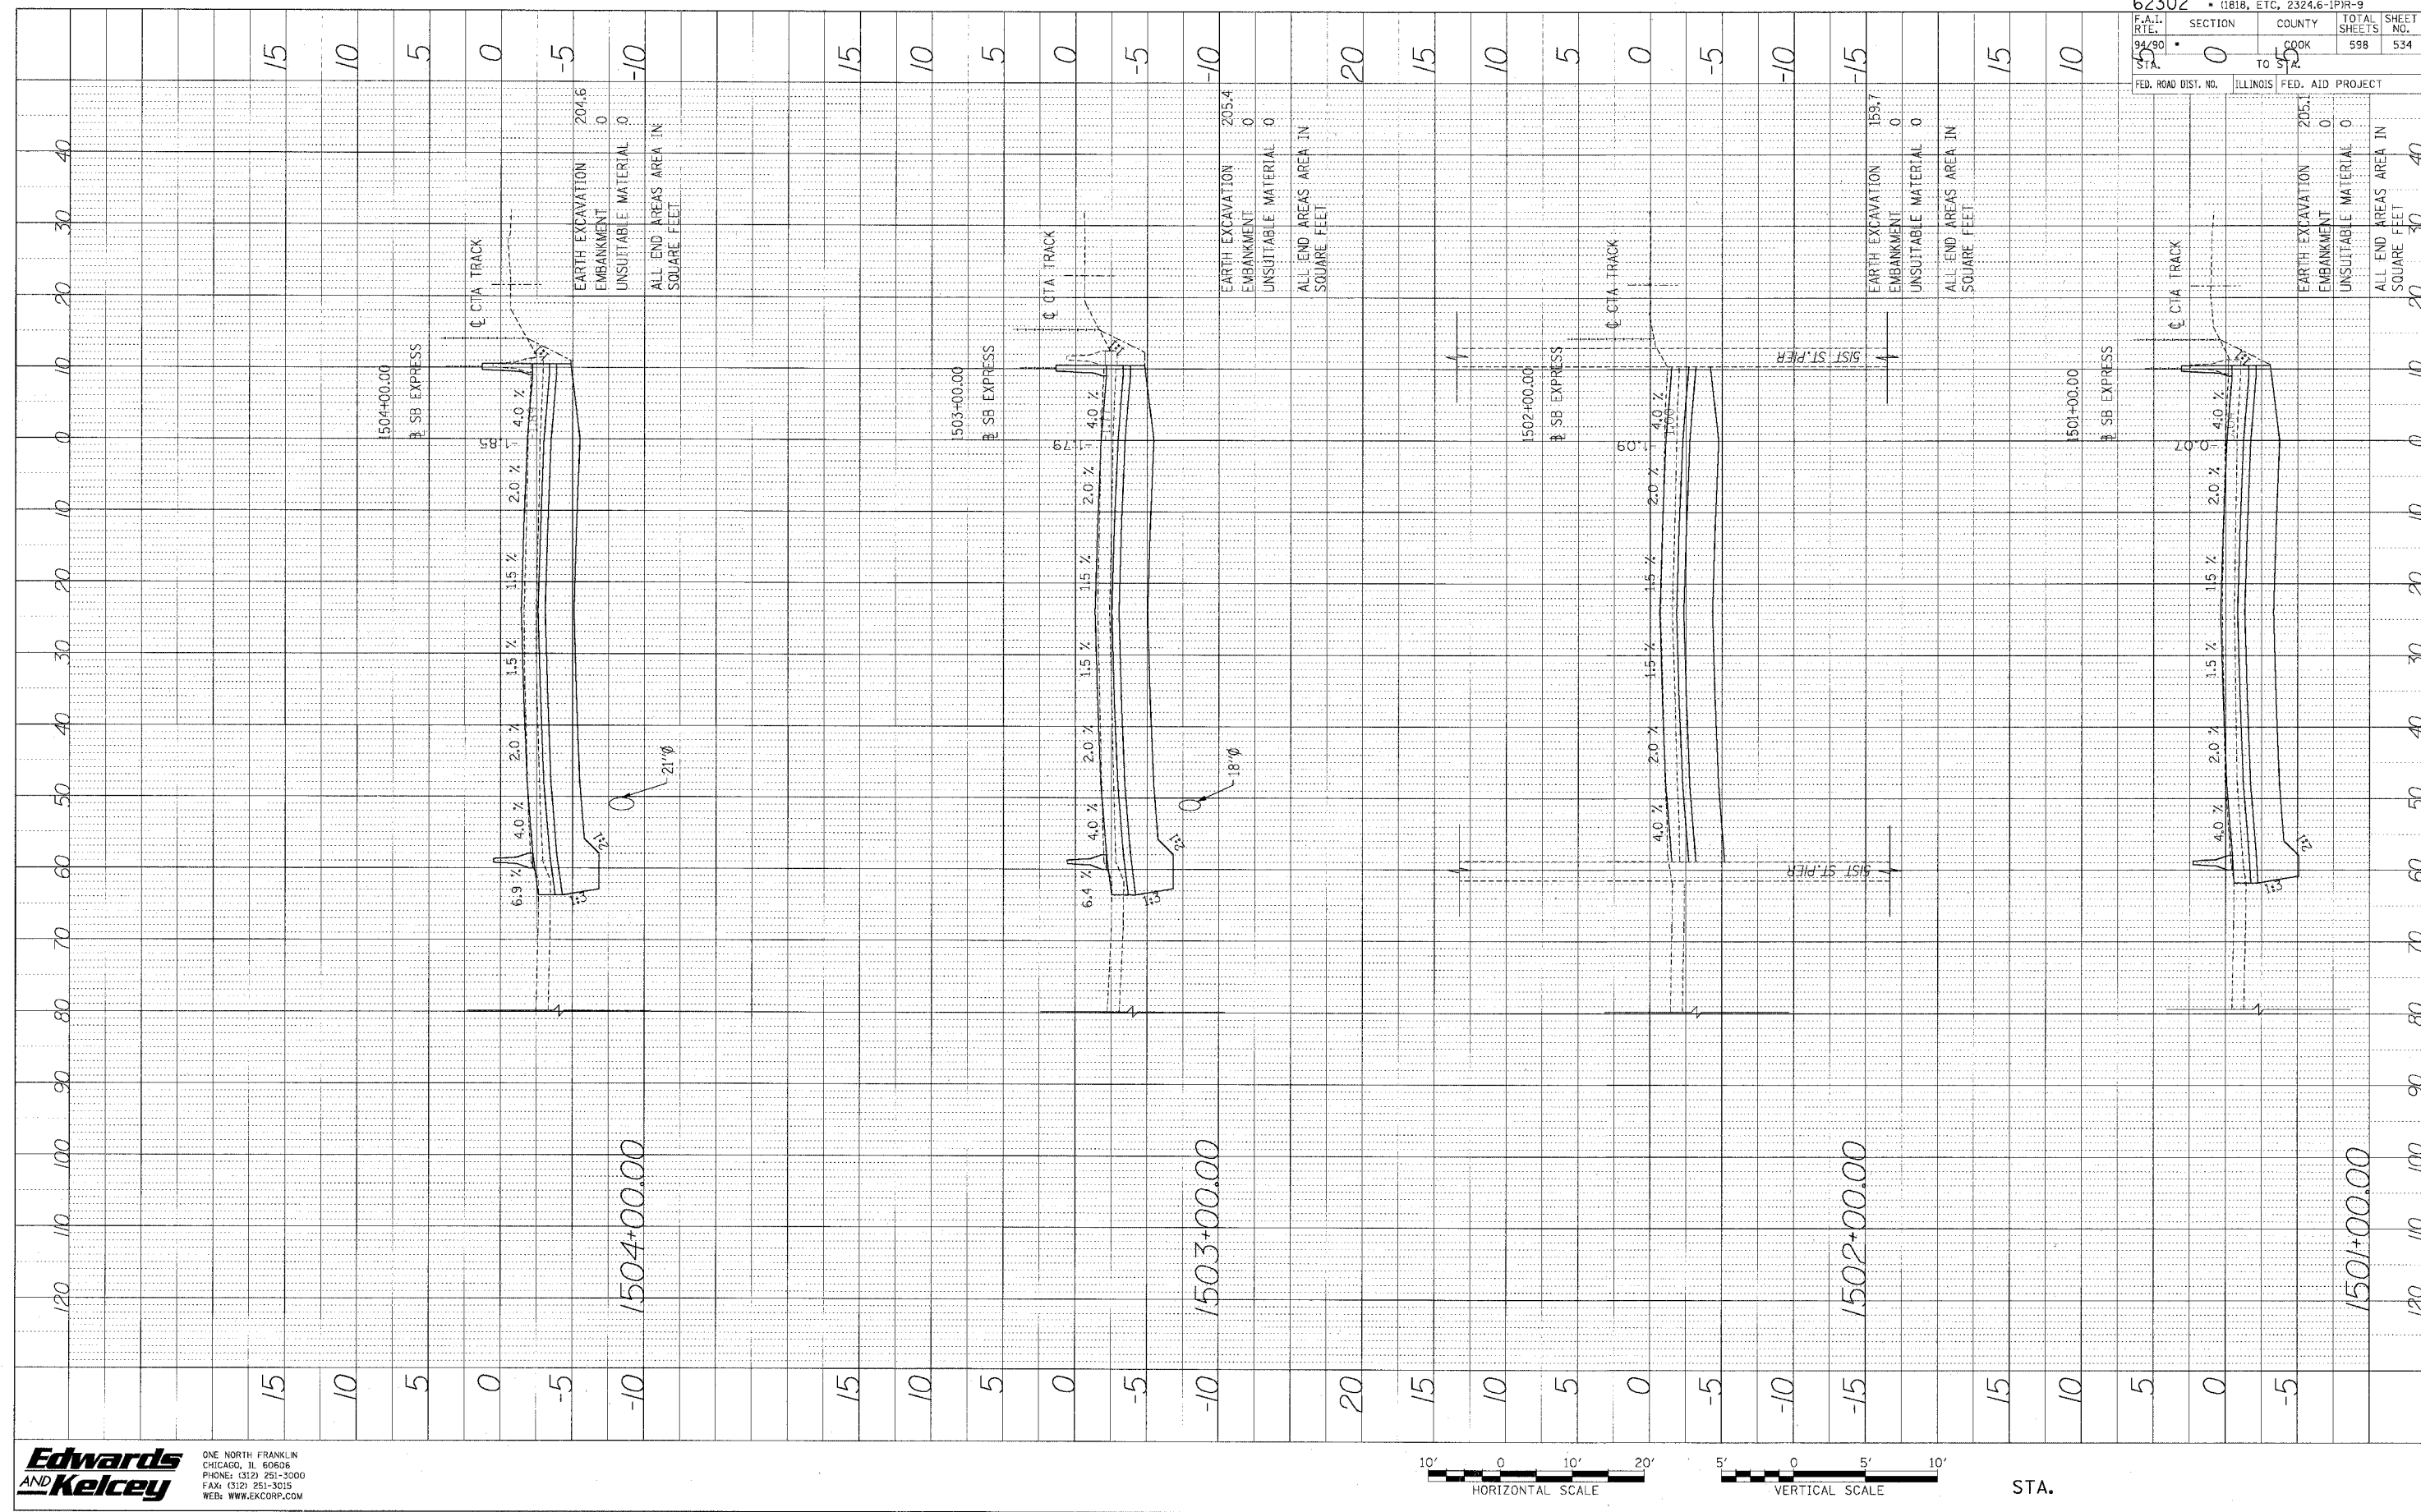

62302		11818, ETC, 2324.6-1PIR-9	
F.A.I. R.T.E. 94/90	SECTION 0	COUNTY COOK	TOTAL SHEETS 598
STA. 5+2	TO STA. 5+2	FED. ROAD DIST. NO. ILLINOIS	FED. AID PROJECT
			SHEET NO. 534

Edwards AND Kelcey
 ONE NORTH FRANKLIN CHICAGO, IL 60606
 PHONE: (312) 251-3000
 FAX: (312) 251-3015
 WEB: WWW.EKCORP.COM

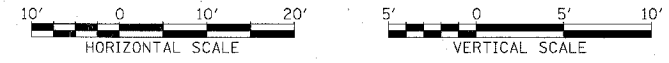

STA.

P:\03000\03035\03035.dwg: 148/9/CADD/035/Access/046828_7.dwg: 5/17