



PROFILE SUPPLIED BY DATE
 PLOTTED BY
 NO. IN BOOK 344 NOTED
 ID. STRUCTURE NOTATIONS 0740

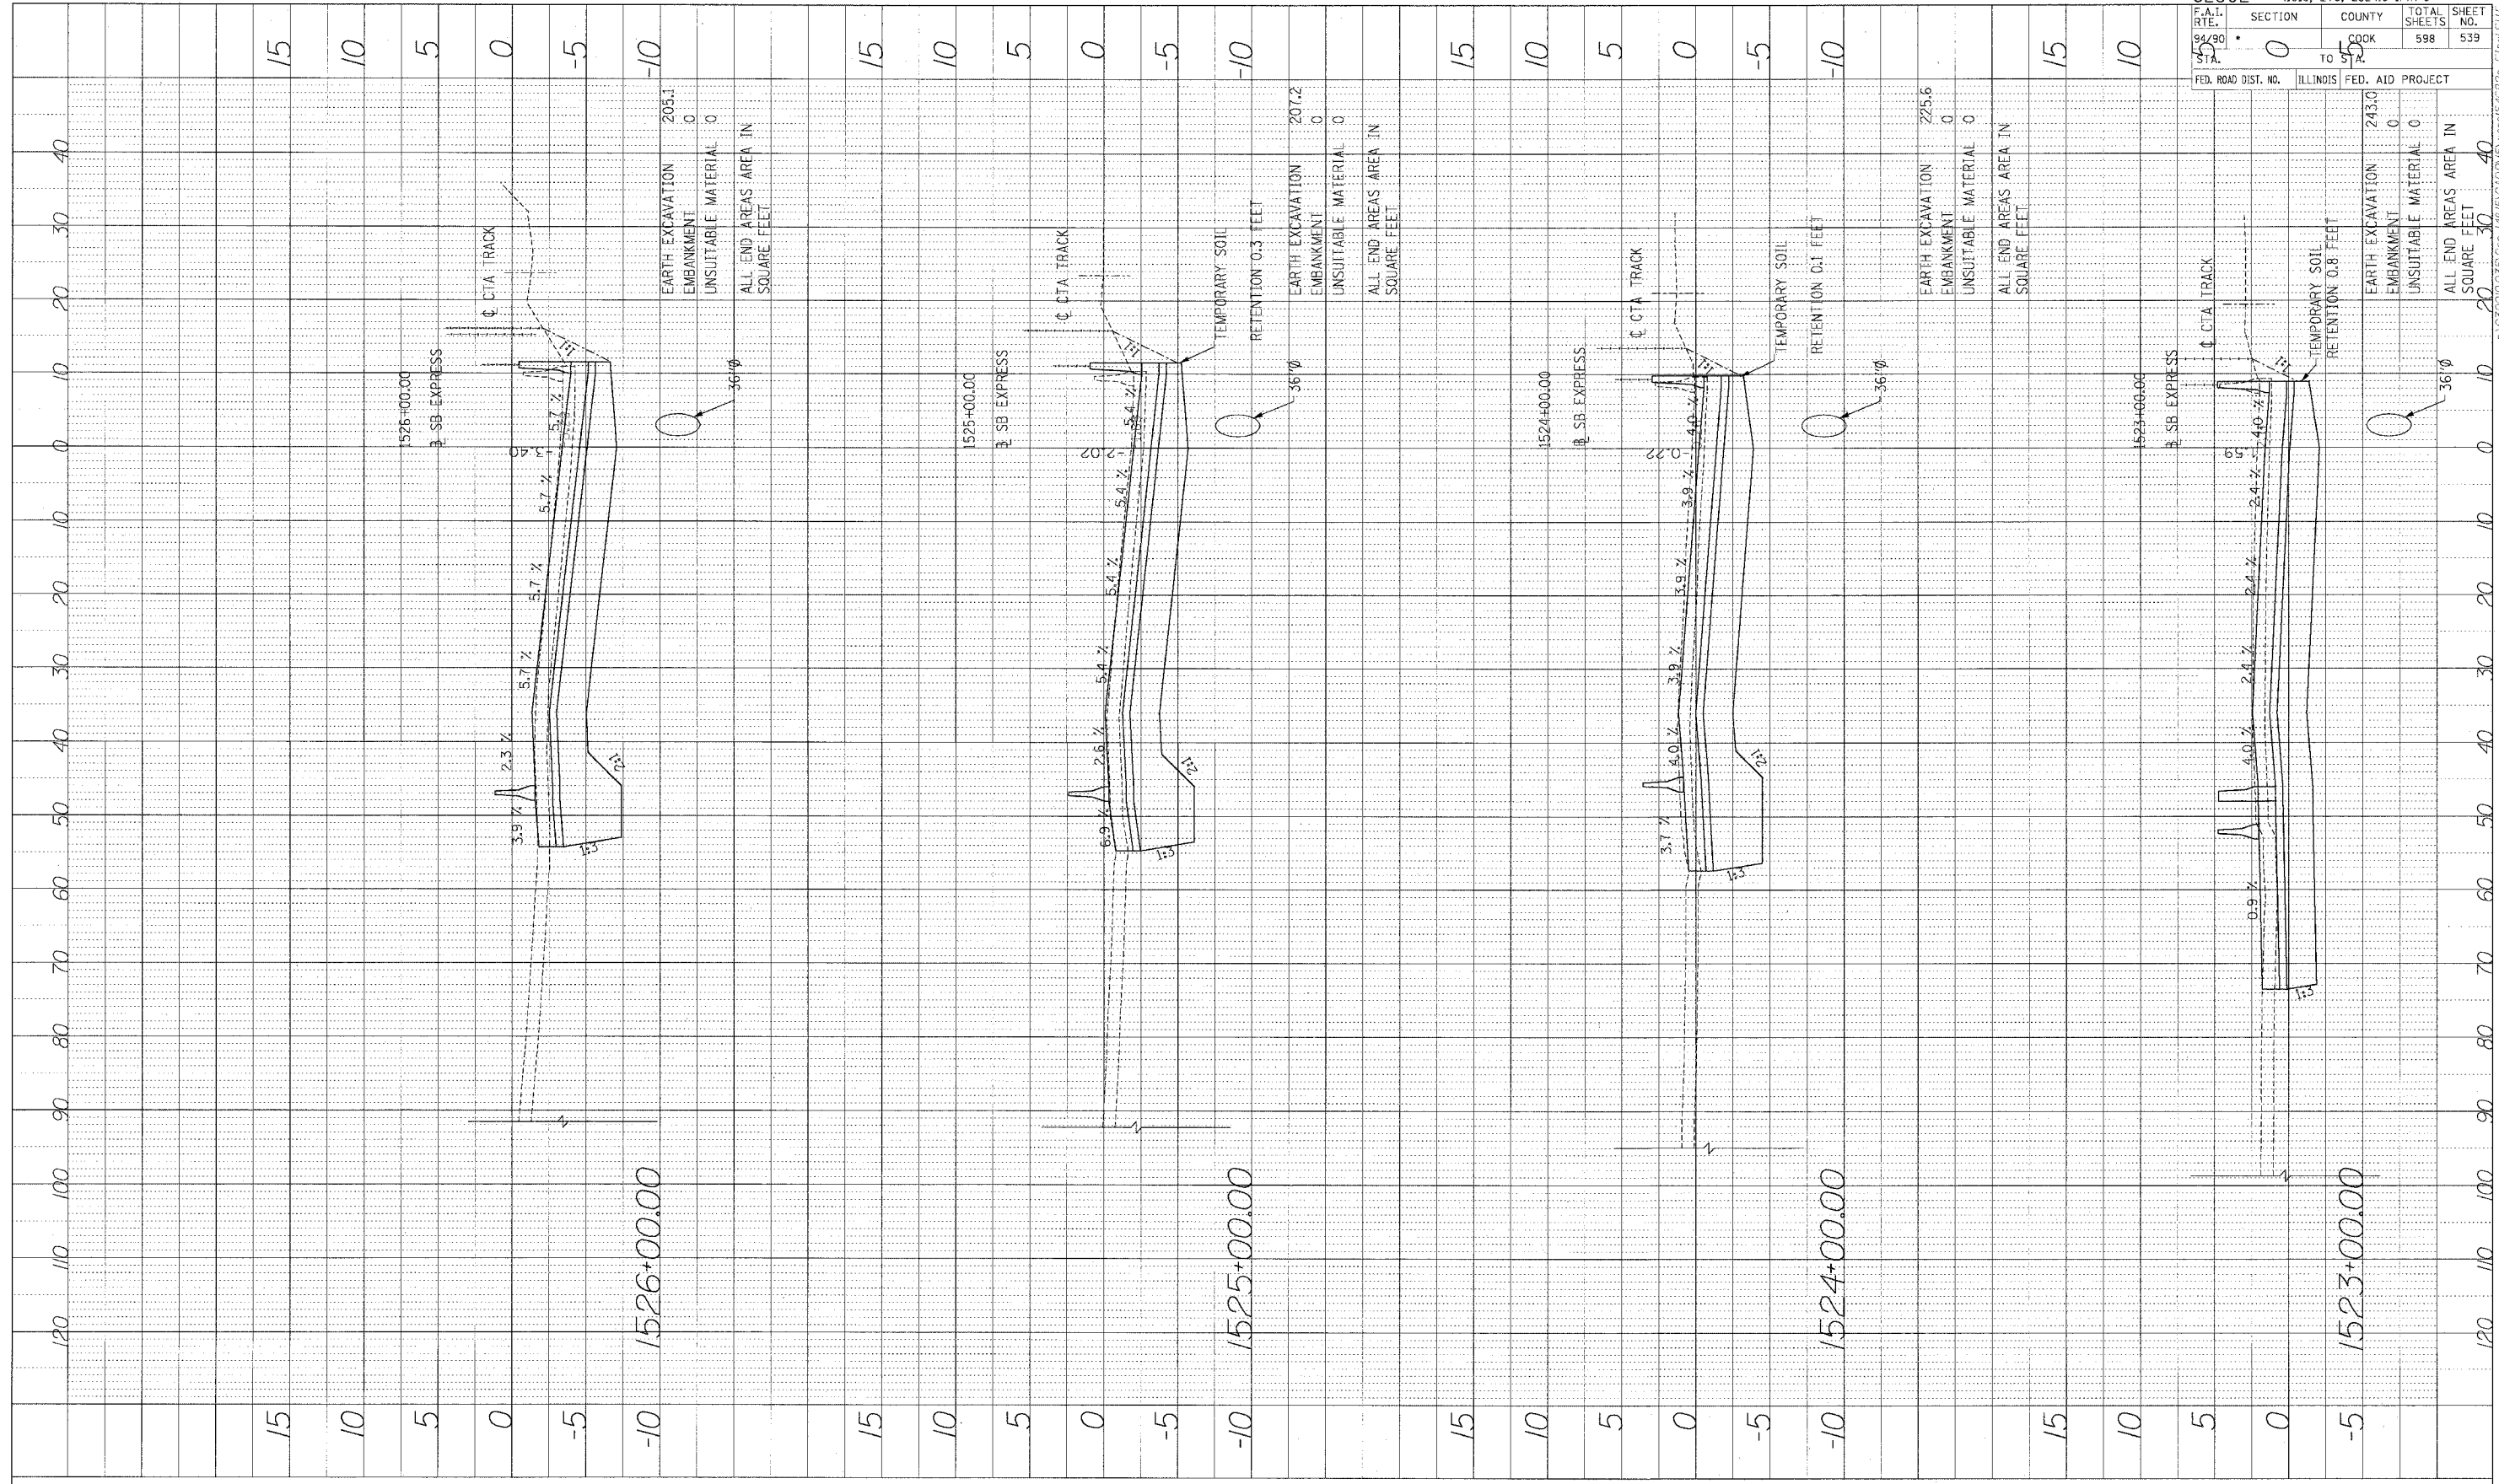

| | |
|-----------------------------------|------------------|
| 62302 • (1818, ETC. 2324.6-1)IR-9 | |
| F.A.I. R.T.E. 92/90 | SECTION 0 TO 50 |
| COUNTY COOK | TOTAL SHEETS 598 |
| FED. ROAD DIST. NO. ILLINOIS | FED. AID PROJECT |
| | SHEET NO. 539 |

Edwards AND Kelcey
 ONE NORTH FRANKLIN CHICAGO, IL 60606
 PHONE: (312) 251-3000
 FAX: (312) 251-3015
 WEB: WWW.EKCORP.COM

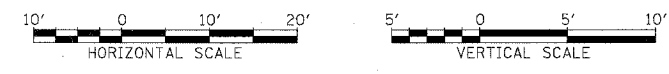

STA.

P:\030019035\Con 14818\CAAD\05\sssec\5462e_Final.DWG