


PROFILE
 REVISIONS
 PLOTTED
 GRADIS CHECKED
 NOTE BOOK
 STRUCTURE NOTATIONS CHFD
 NO. _____ BY _____ DATE _____

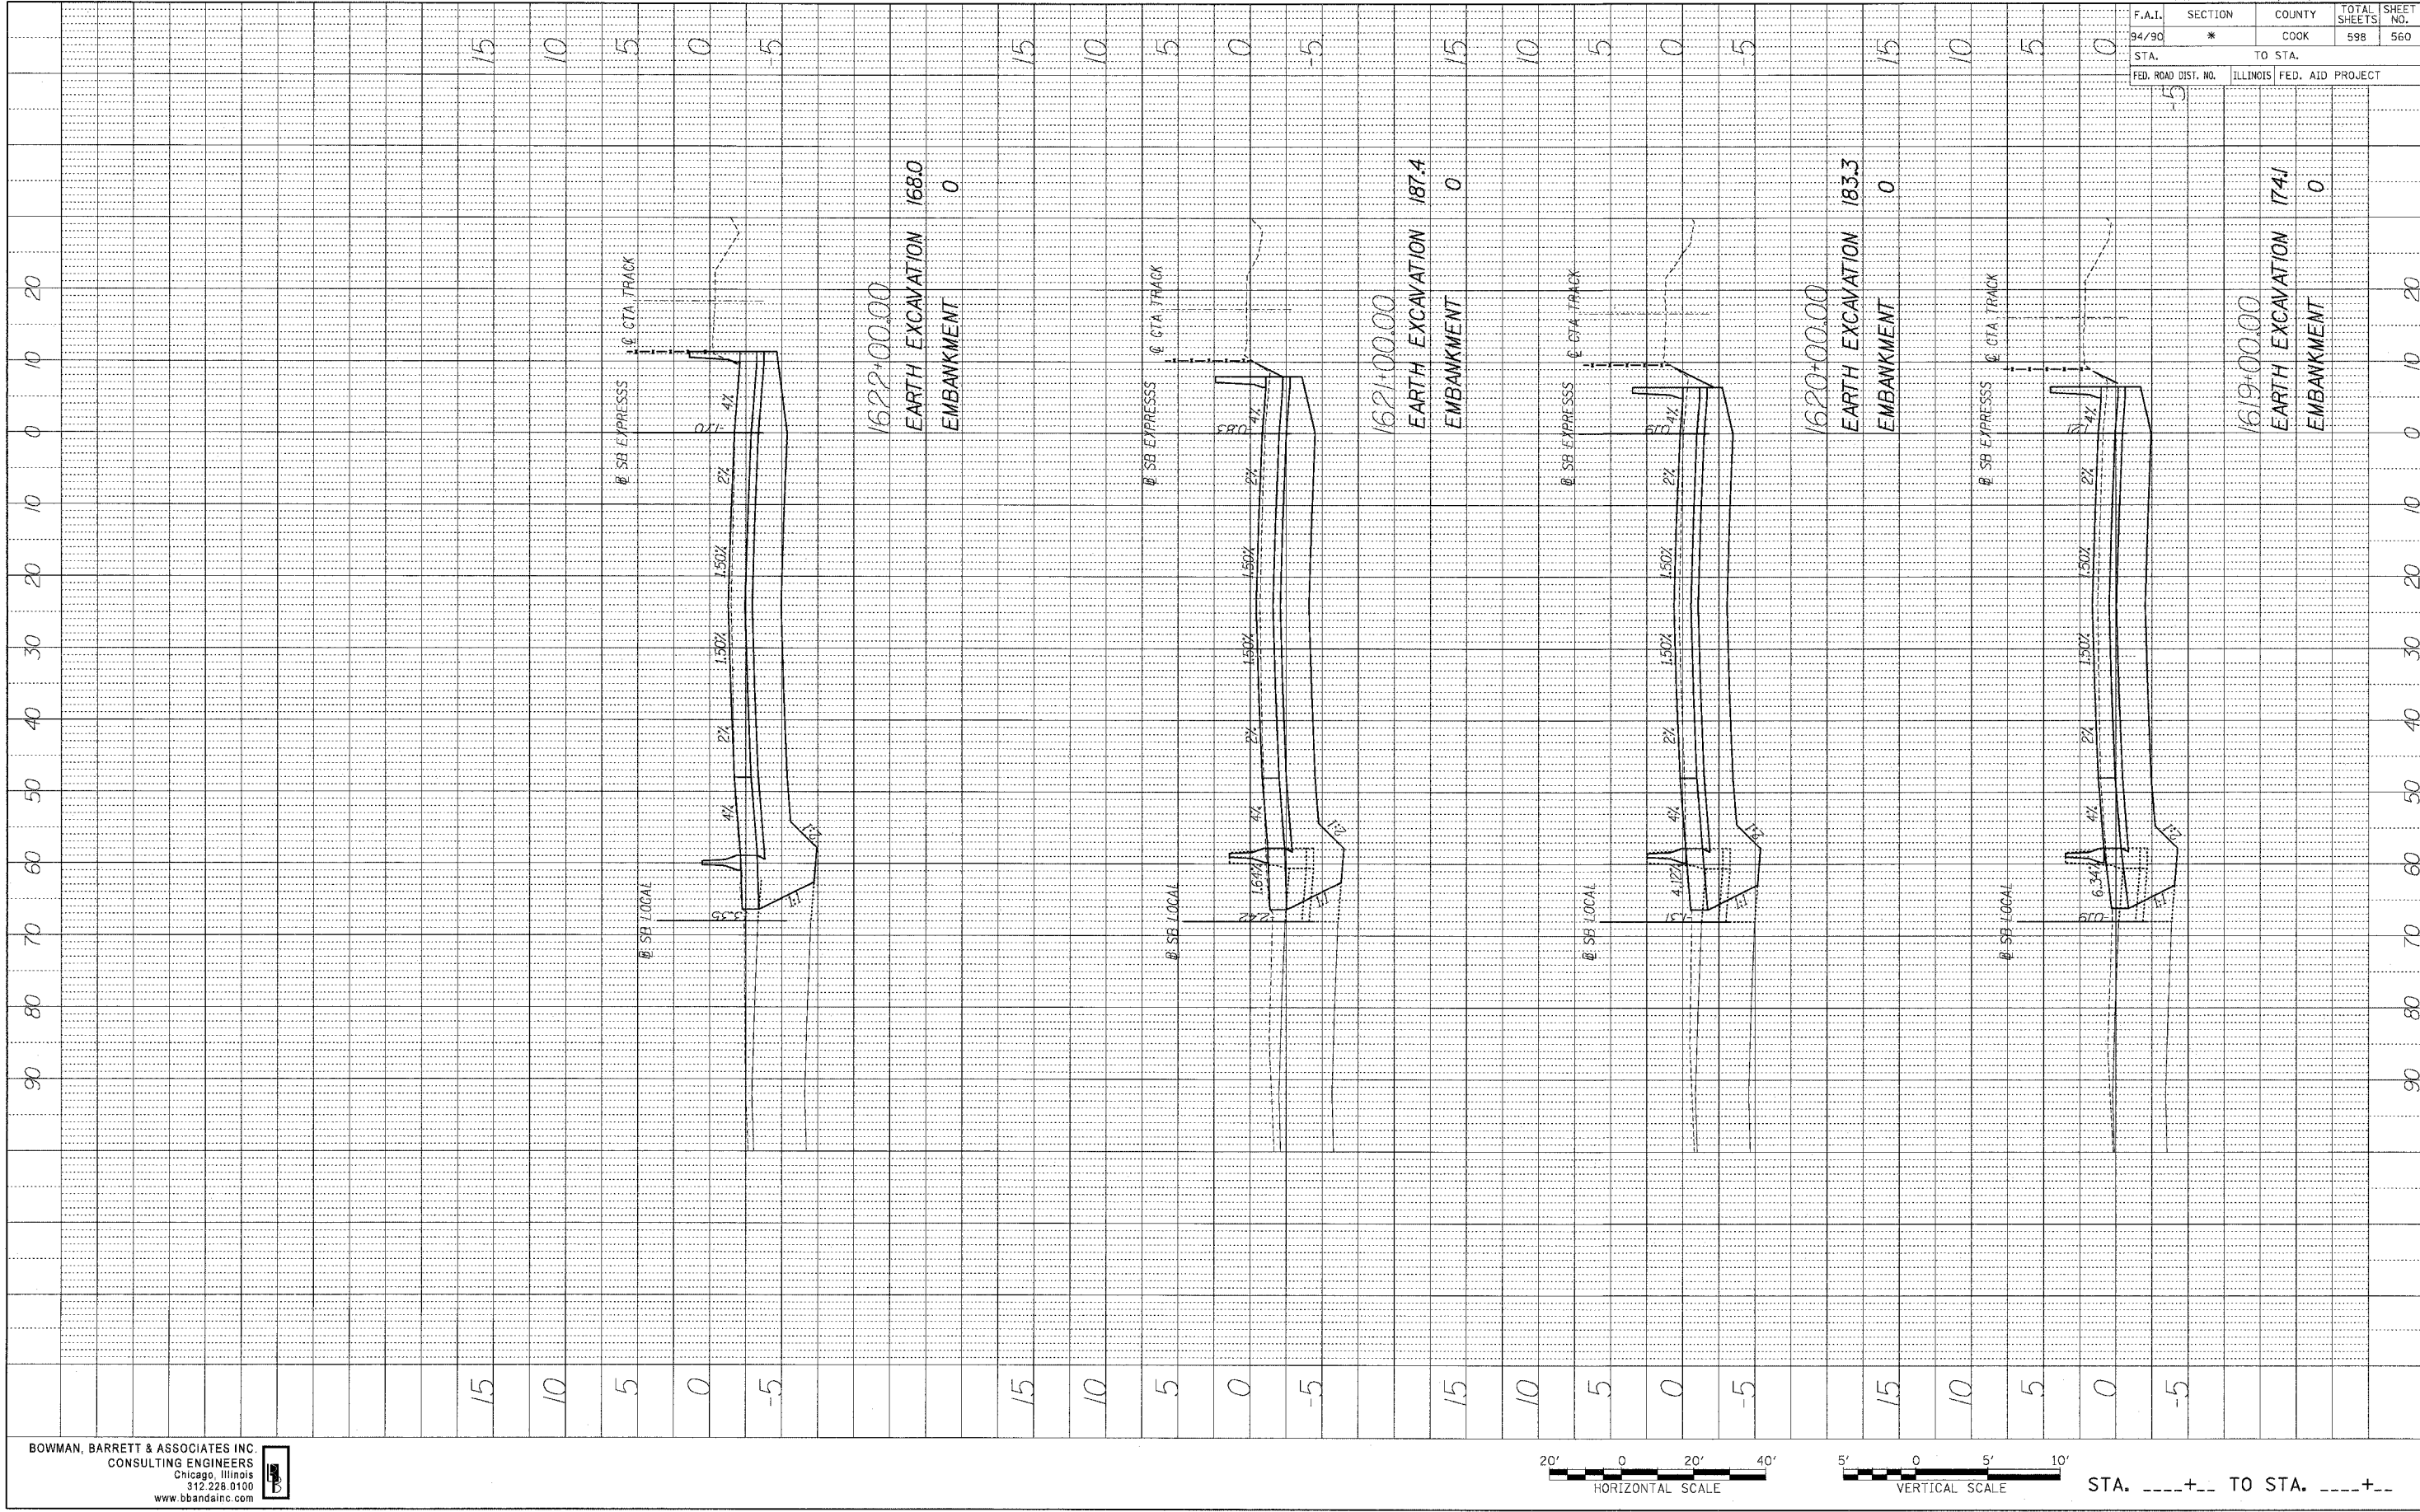

1622+00.00
 EARTH EXCAVATION 168.0
 EMBANKMENT 0


1621+00.00
 EARTH EXCAVATION 187.4
 EMBANKMENT 0

1620+00.00
 EARTH EXCAVATION 183.3
 EMBANKMENT 0

1619+00.00
 EARTH EXCAVATION 174.1
 EMBANKMENT 0

62302		*1818, ETC, 2324.6-IPR-9	
F.A.I.	SECTION	COUNTY	TOTAL SHEETS
94/90	*	COOK	598
STA.	TO STA.		
FED. ROAD DIST. NO.	ILLINOIS	FED. AID PROJECT	

BOWMAN, BARRETT & ASSOCIATES INC
 CONSULTING ENGINEERS
 Chicago, Illinois
 312.228.0100
 www.bbainc.com

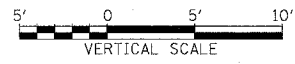

STA.+... TO STA.+...

5:00:32 PM 6/27/2005