



62302 • (1818, ETC, 2324.6-1PR-9			
F.A.I. RTE.	SECTION	COUNTY	TOTAL SHEETS
94/90		COOK	598
STA. 160	TO STA.		SHEET NO. 580
FED. ROAD DIST. NO.	ILLINOIS	FED. AID PROJECT	

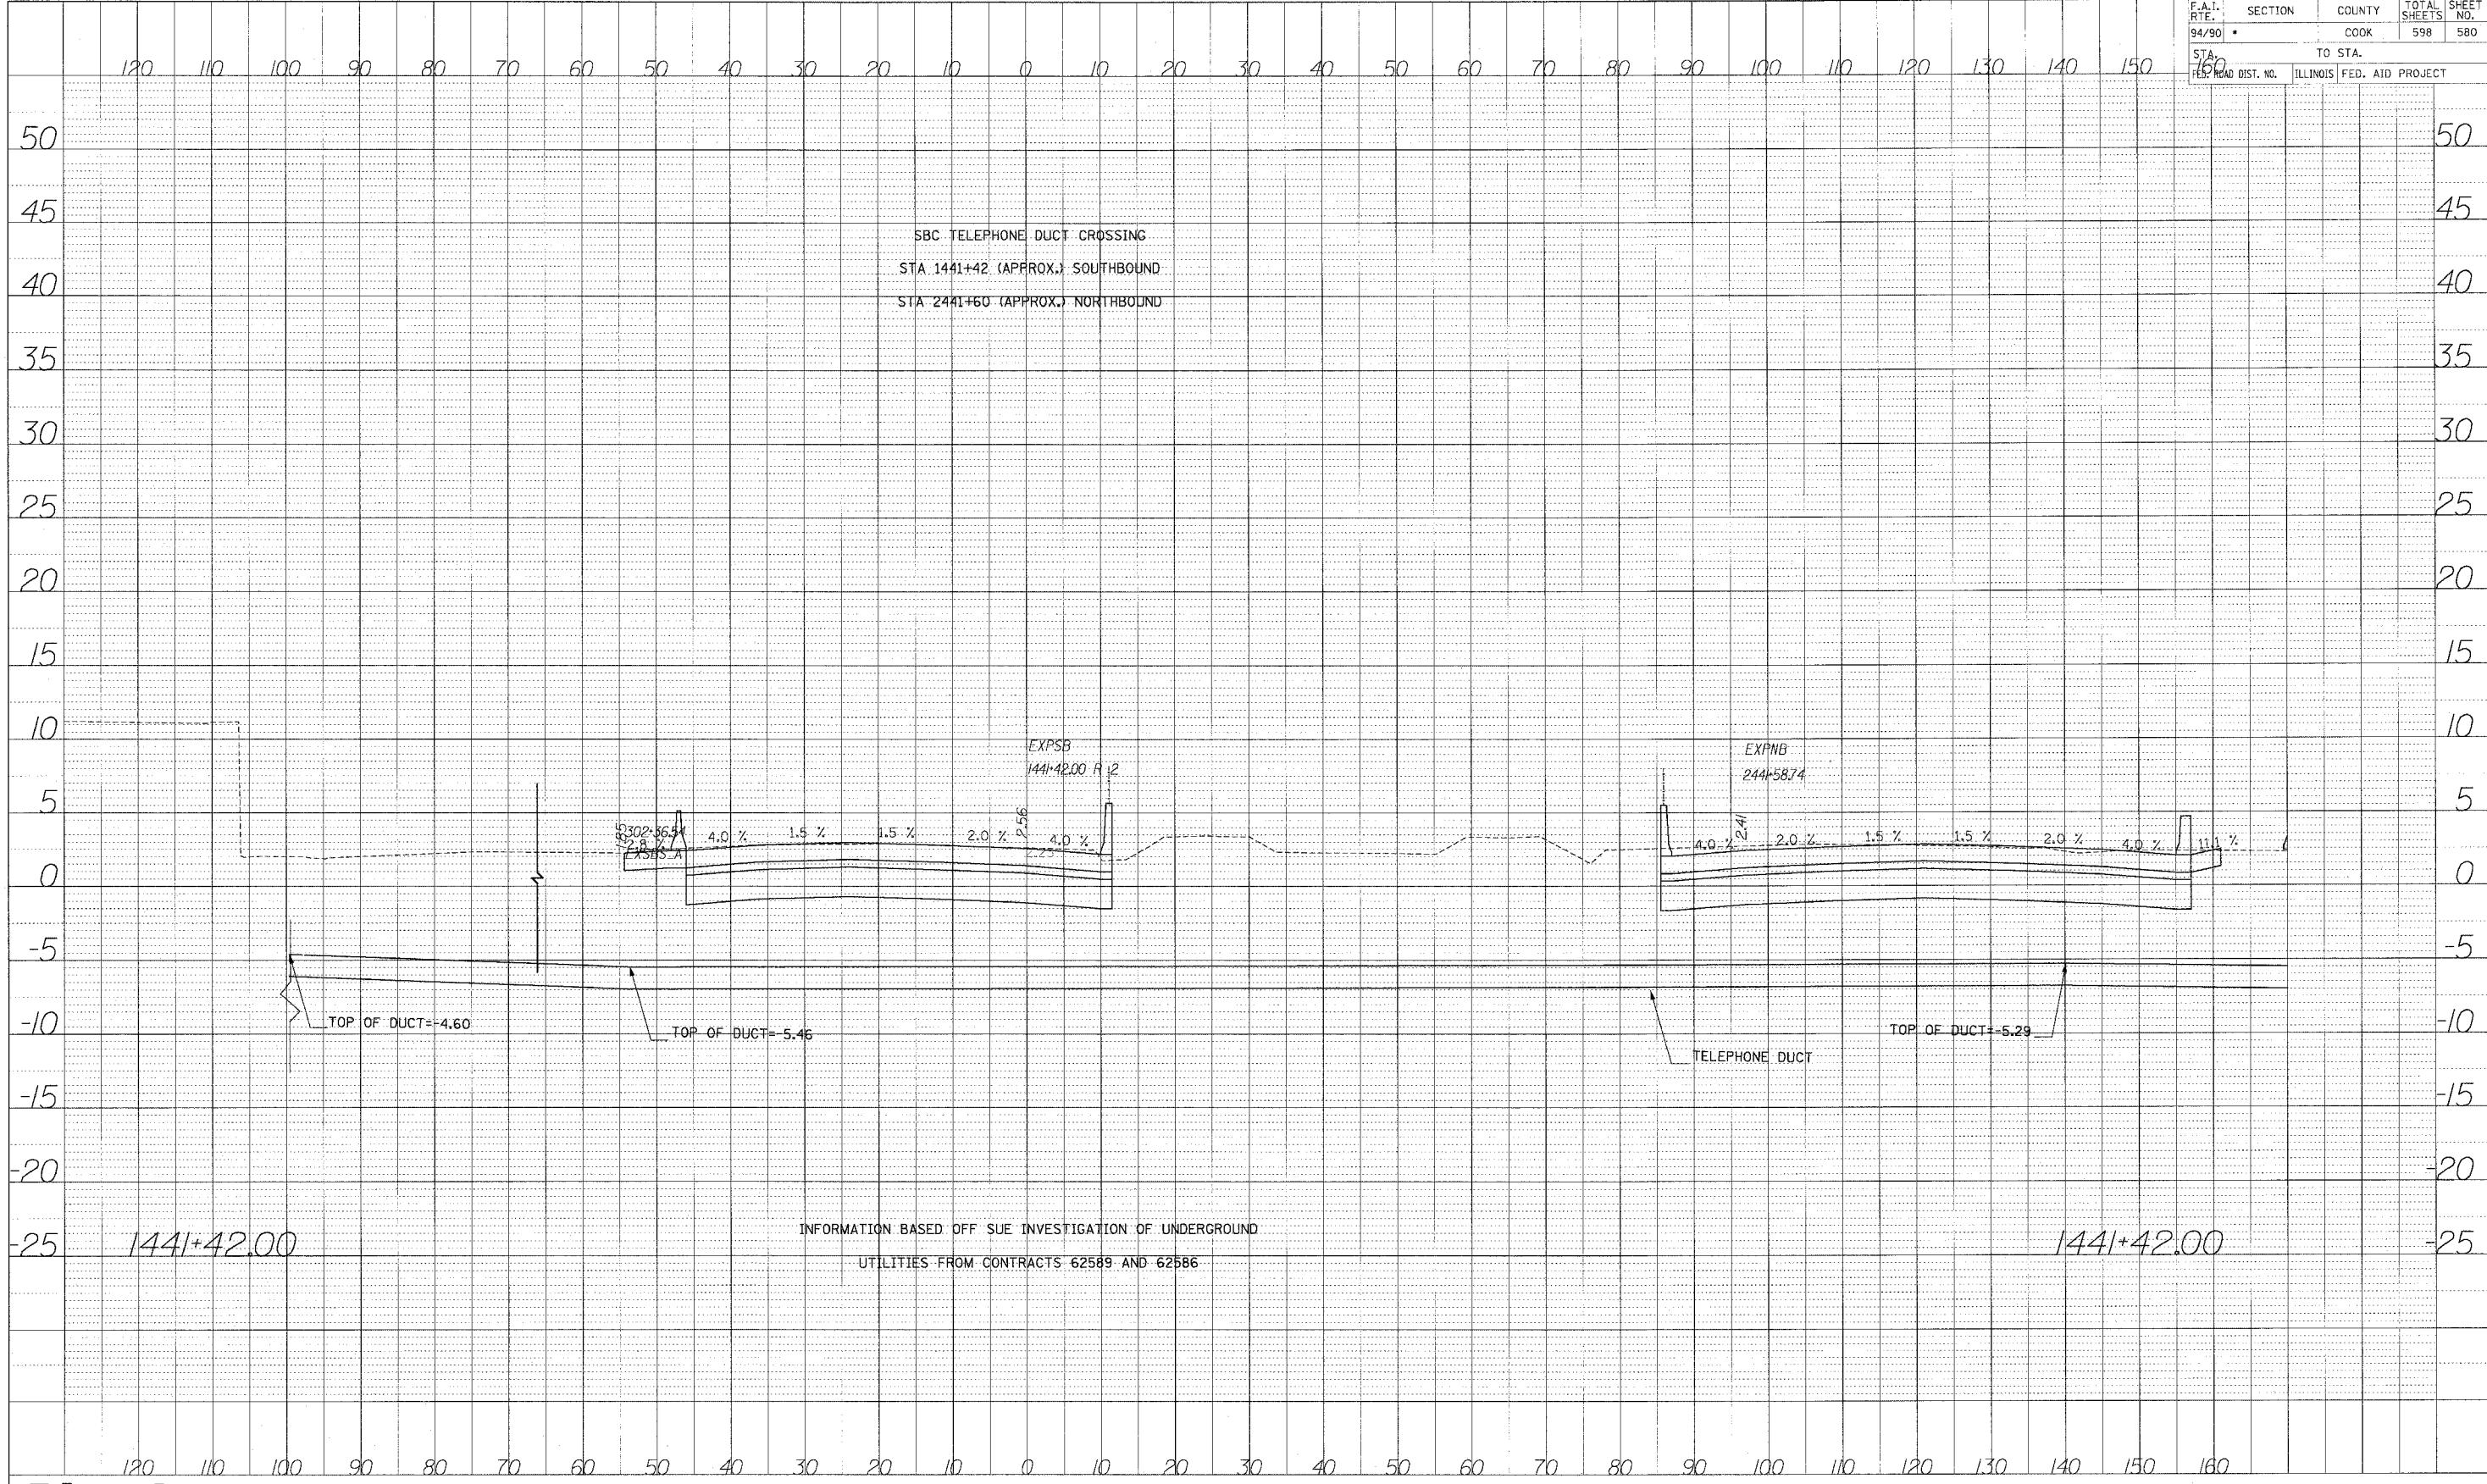

DATE: _____ BY: _____
 PROFILE CHECKED: _____
 GRADES CHECKED: _____
 NOTE BOOK NO.: _____
 STATIONING: NOTATION: _____

Edwards AND Kelcey

ONE NORTH FRANKLIN
 CHICAGO, IL 60606
 PHONE: (312) 251-3000
 FAX: (312) 251-3015
 WEB: WWW.EKCORP.COM

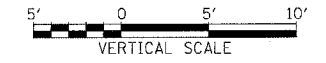

STA.