


| | | | |
|-----------------------------------|----------|------------------|---------------------|
| 62302 • (1818, ETC, 2324.6-IPJR-9 | | | |
| F.A.I. RTE. 94/90 | SECTION | COUNTY COOK | TOTAL SHEETS 598 |
| STA. 150 | | TO STA. 160 | |
| FED. ROAD DIST. NO. | ILLINOIS | FED. AID PROJECT | |

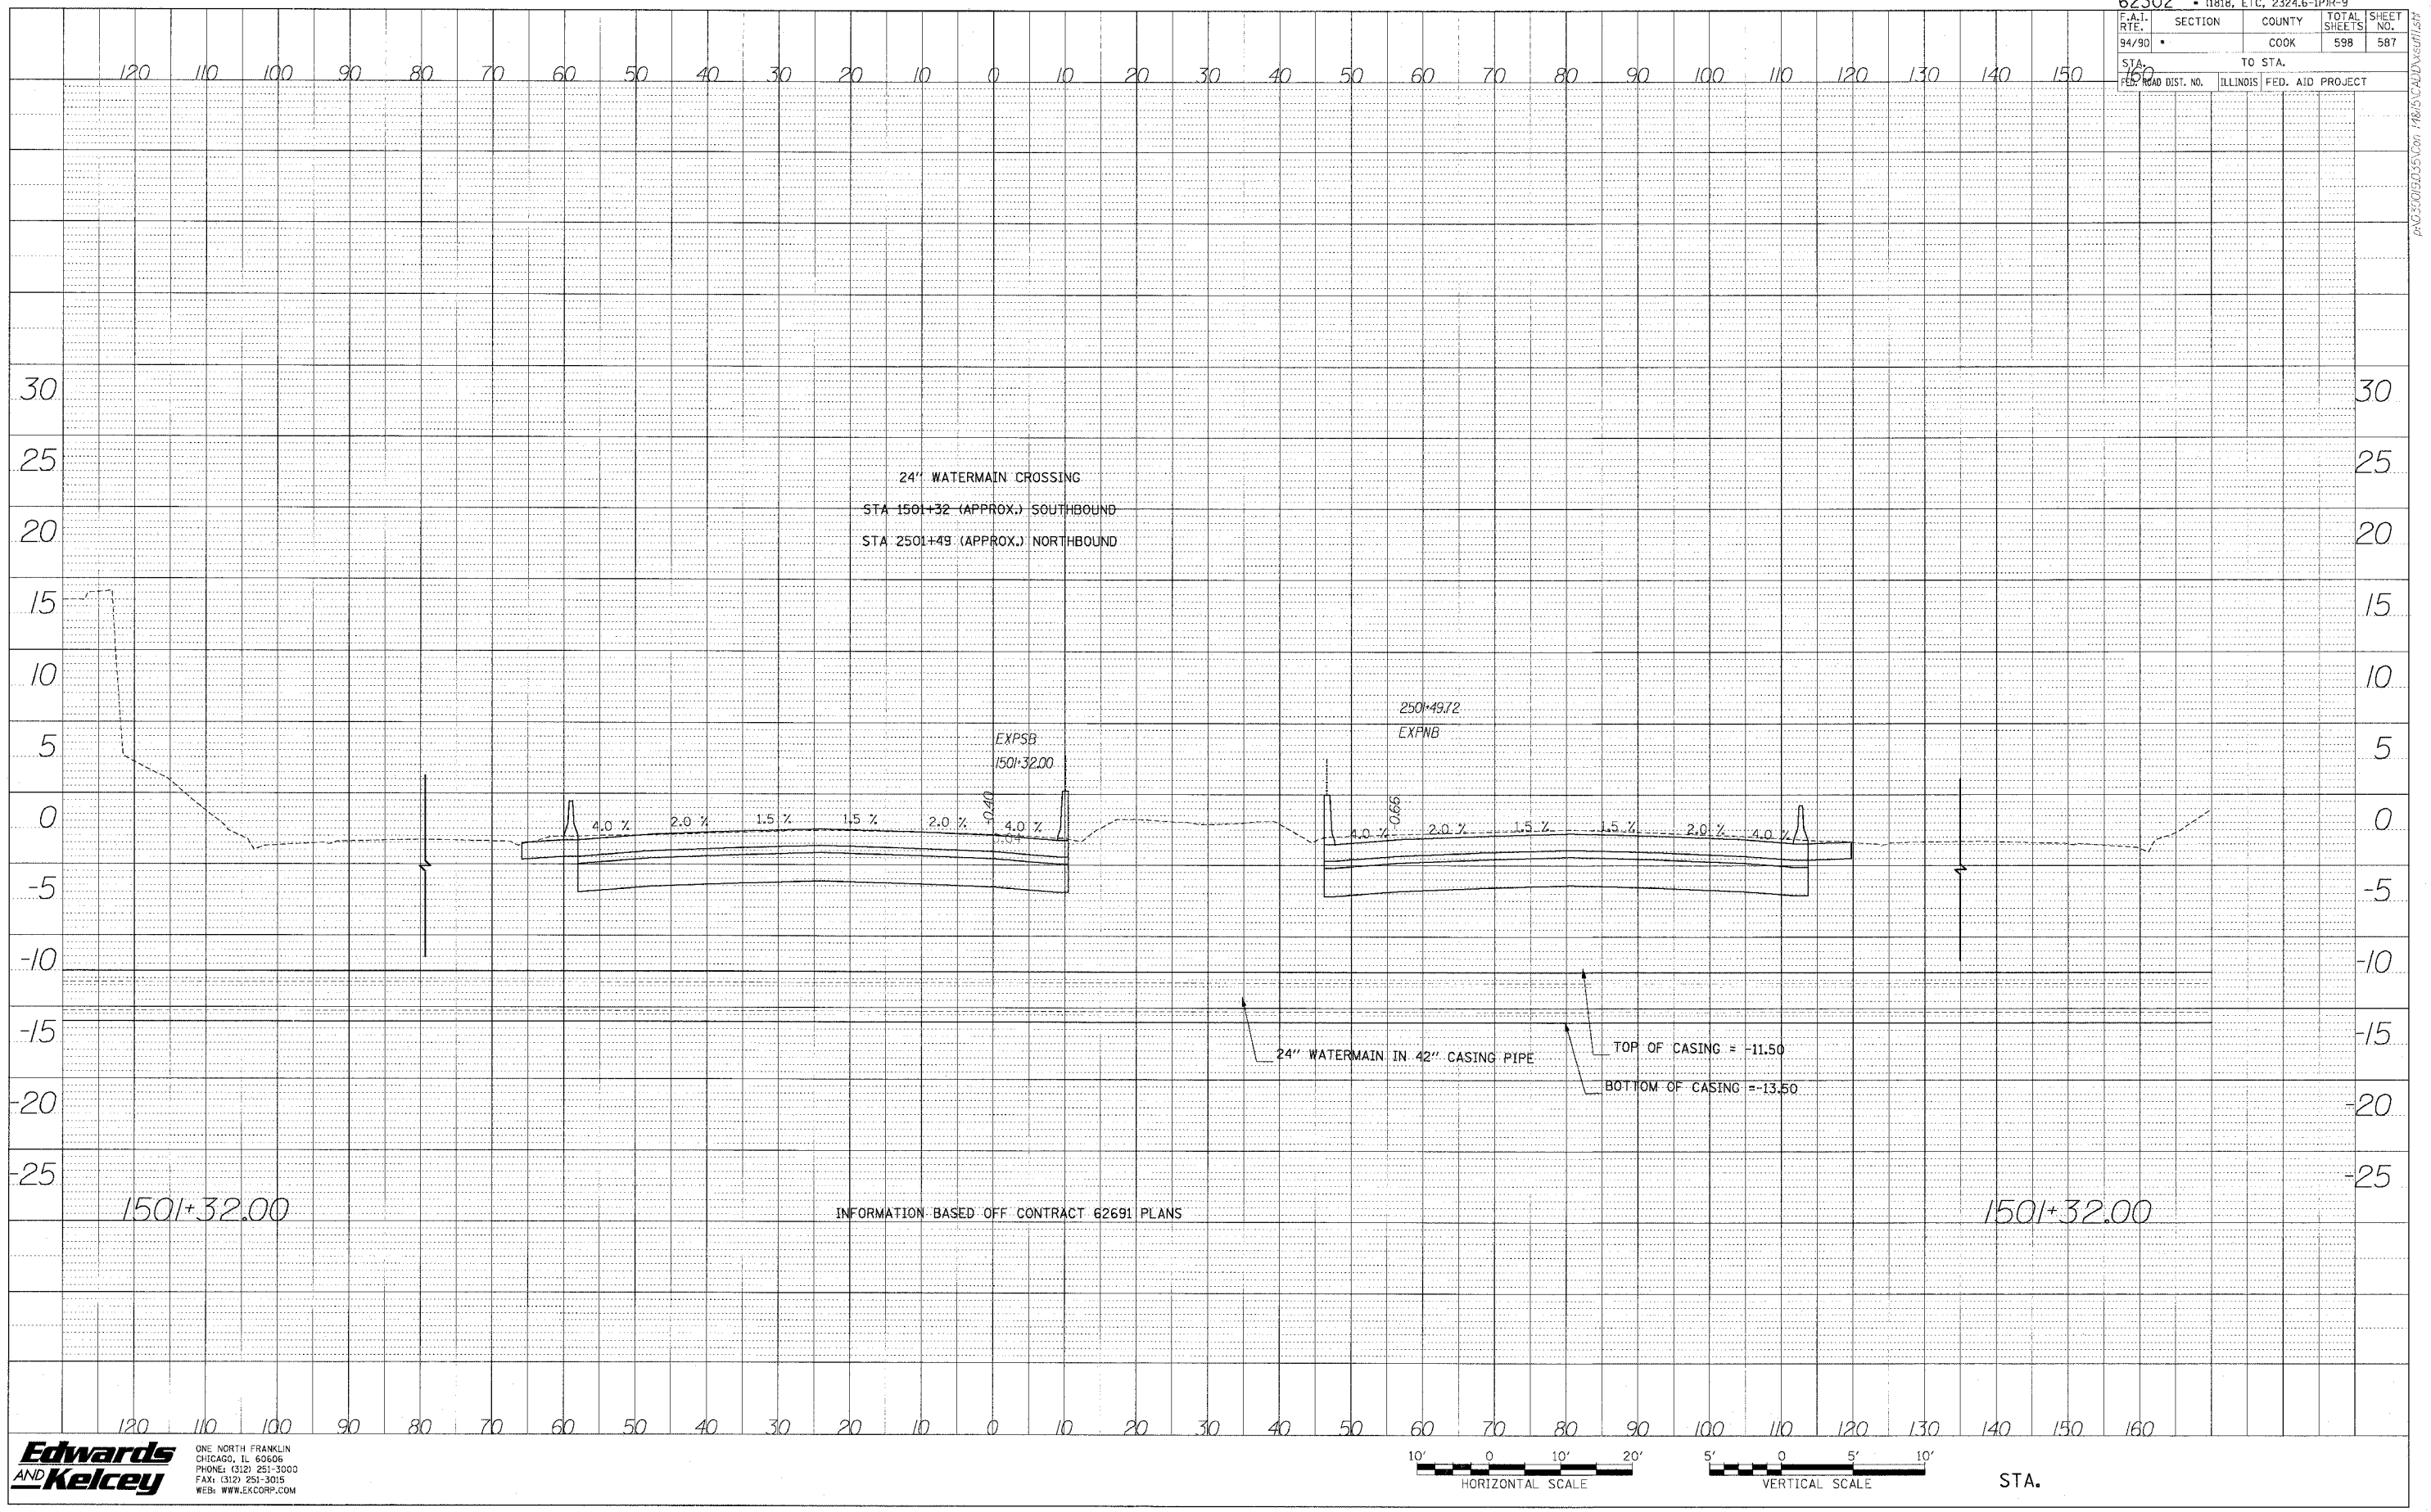

| | |
|-----------------------------|------|
| PROFILE SURVEYED BY | DATE |
| GRADES CHECKED | |
| STRUCTURE NOTATIONS CHECKED | |
| NO. | |

**Edwards
AND Kelcey**

ONE NORTH FRANKLIN
CHICAGO, IL 60606
PHONE: (312) 251-3000
FAX: (312) 251-3015
WEB: WWW.EKCORP.COM



STA.

INFORMATION BASED OFF CONTRACT 62691 PLANS

1501+32.00

1501+32.00

EXPSB
1501+32.00

250+49.72
EXPNB

24" WATERMAIN IN 42" CASING PIPE

TOP OF CASING = -11.50

BOTTOM OF CASING = -13.50

24" WATERMAIN CROSSING
STA 1501+32 (APPROX.) SOUTHBOUND
STA 2501+49 (APPROX.) NORTHBOUND

4.0% 2.0% 1.5% 1.5% 2.0% 4.0%

P:\03\010305\05\Corr 1818\CALDWELL\1818.dwg