

F.A.I.	SECTION	COUNTY	TOTAL SHEETS	SHEET NO.
94/90	2003-028F	COOK	419	108
STA.		TO STA.		
FED. ROAD DIST. NO.		ILLINOIS	FED. AID PROJECT	
62580				

EAST
Ryan Expy

Indiana

EXIT 53
Stevenson Expy

St Louis
Lake Shore Dr

EXPRESS
NO TRUCKS


NEXT EXIT 51st ST

LEFT 2 LANES

LOCAL

ALL EXIT-TRUCKS

RIGHT 2 LANES

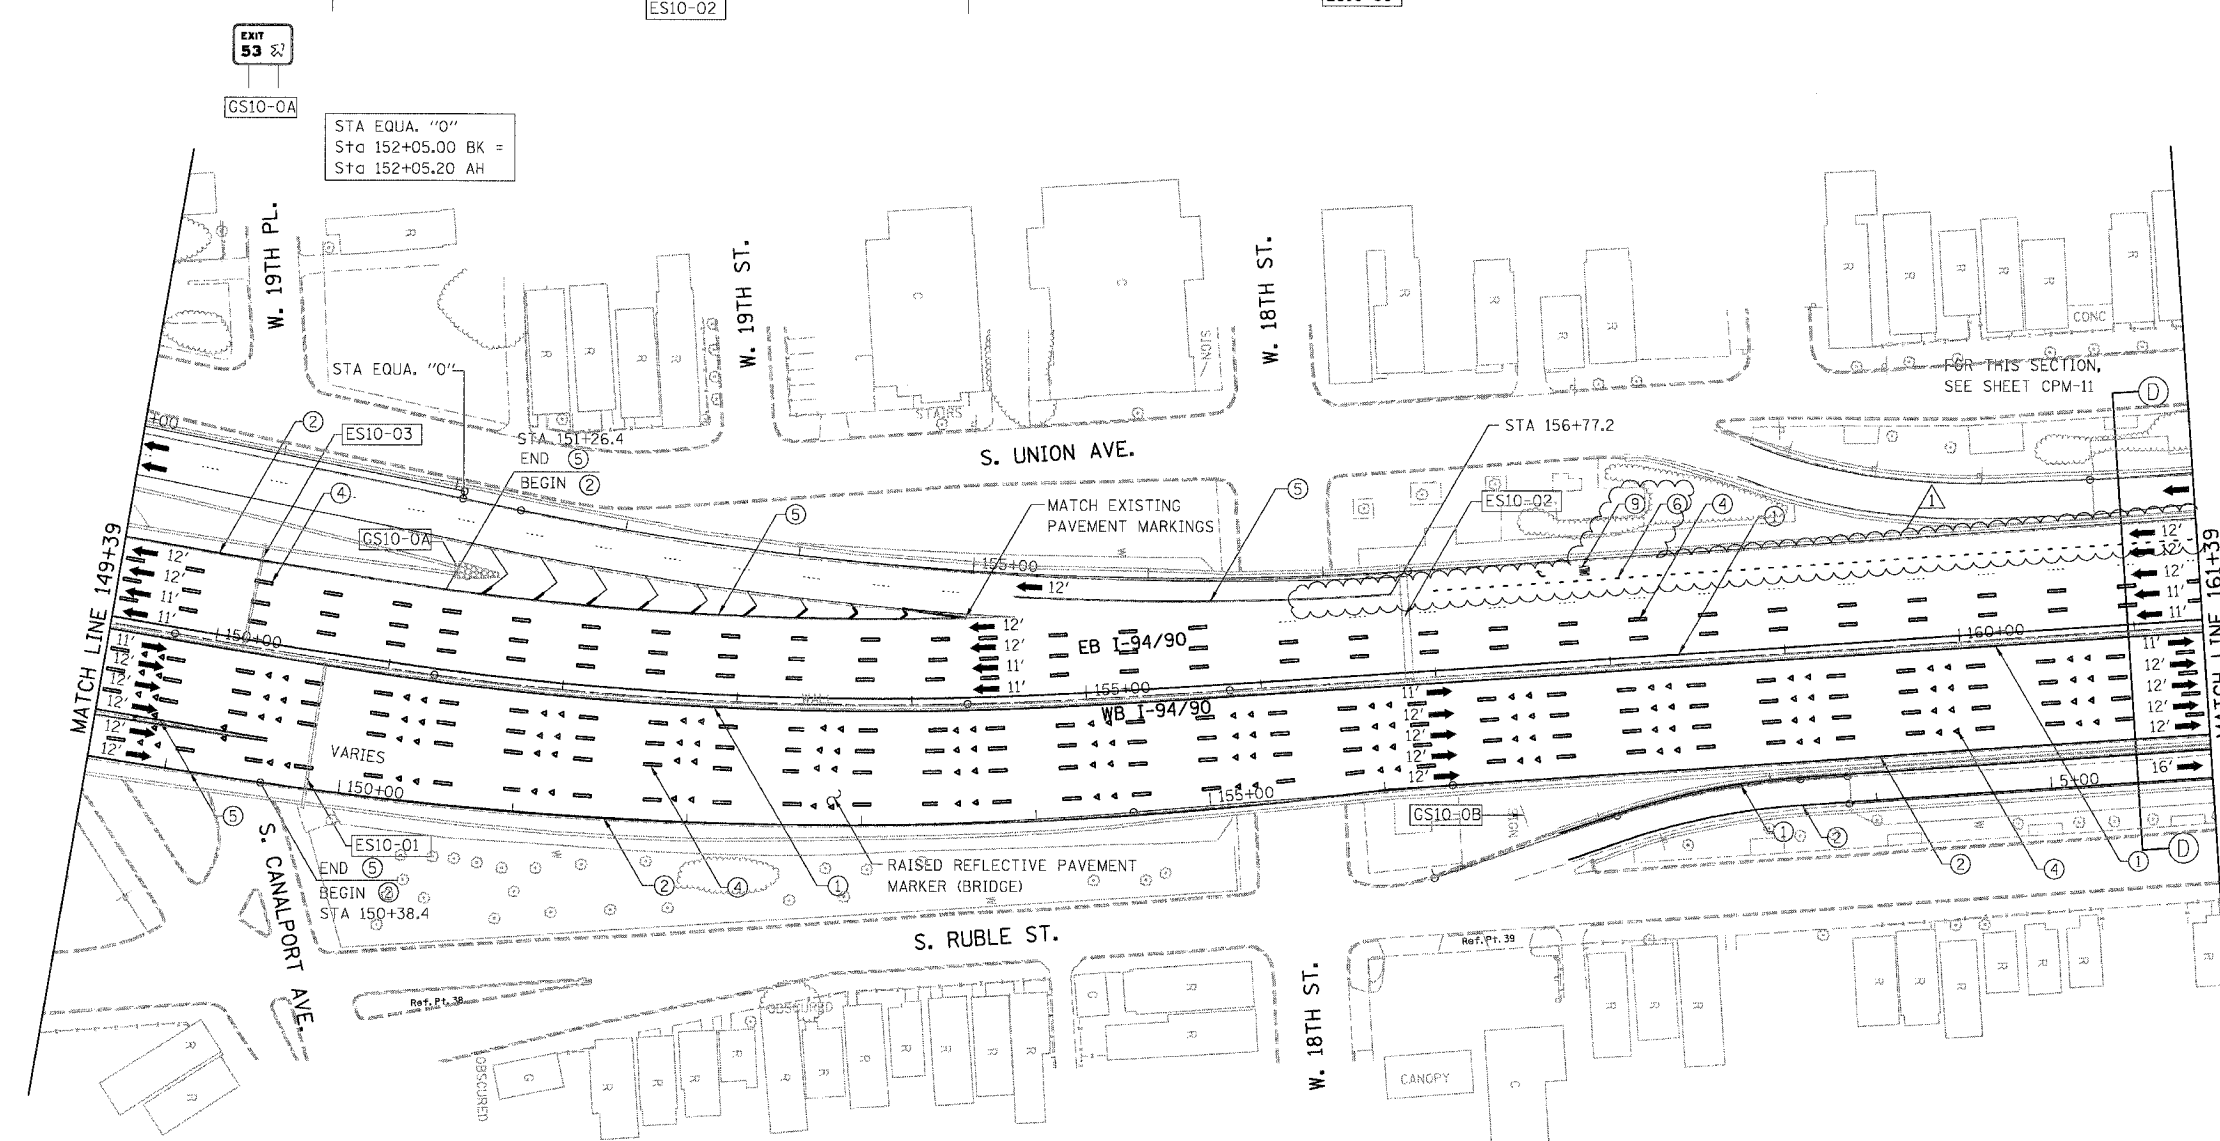

- LEGEND**
- ① LINE 4" (YELLOW EDGE LINE)
 - ② LINE 4" (WHITE EDGE LINE)
 - ③ LINE 4" (SKIP DASH, 6' SKIP - 2' DASH, WHITE)
 - ④ LINE 5" (SKIP DASH, 30' SKIP - 10' DASH, WHITE)
 - ⑤ LINE 8" (WHITE LINE)
 - ⑥ LINE 8" (SKIP DASH, 12' SKIP - 3' DASH, WHITE)
 - ⑦ LINE 12" (DIAGONAL, 30' C-C)
 - ⑧ LINE 12" (DIAGONAL, 500' C-C)
 - ⑨ LETTERS AND SYMBOLS

WEST
Kennedy Expy

Wisconsin

LEFT 3 LANES

EXIT 51H
Eisenhower Exp

West Suburbs
Chicago Loop

RIGHT 2 LANES

EXIT 52B

Roosevelt Rd
Taylor St

1/2 MILE

RAMP TRAFFIC ONLY

TO **90 94 290**

USE Roosevelt Rd
Taylor St EXIT

POLK ST ACCIDENT INVESTIGATION SITE LEFT 1 MILE

SPEED LIMIT 45

NOTE:
ALL PAVEMENT MARKINGS ON THIS SHEET WILL BE EPOXY PAVEMENT MARKING, UNLESS OTHERWISE NOTED.


CPM-10

REVISIONS	
NAME	DATE
ADDENDUM 1	9/6/05

ILLINOIS DEPARTMENT OF TRANSPORTATION

F.A.I. 94/90 (DAN RYAN EXPRESSWAY)
NB DAN RYAN ELEVATED BRIDGE
REPAIR FROM 15TH TO 28TH STREETS
PROPOSED PAVEMENT MARKING PLAN
STA. 149+39 TO STA. 161+39

SCALE: 1"=50' DRAWN BY: RA
DATE: 8/12/2005 CHECKED BY: RS

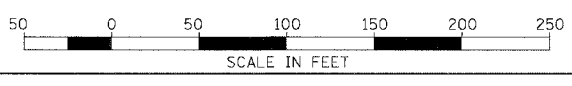

BOWMAN, BARRETT & ASSOCIATES INC
CONSULTING ENGINEERS
Chicago, Illinois
312.228.0100
www.bbainc.com

9/2/2005 10:58:11 AM