



WB I-94/90 EXIT TO S. CANALPORT AVE. CLOSED

F.A.I.	SECTION	COUNTY	TOTAL SHEETS	SHEET NO.
94/90	2003-028F	COOK	419	96
STA.	TO STA.			
FED. ROAD DIST. NO.	ILLINOIS	FED. AID PROJECT		
62580				

M6-2 (24x12)	
M6-3 (24x12)	
M3-4 (24x12)	WEST
M4-8 (30x15)	DETOUR
M3-3 (24x12)	SOUTH
M1-1 (24x24)	
(36x24)	TRUCKS USE PULASKI AVE
(36x12)	NO TRUCKS
M4-4 (24x12)	TRUCKS

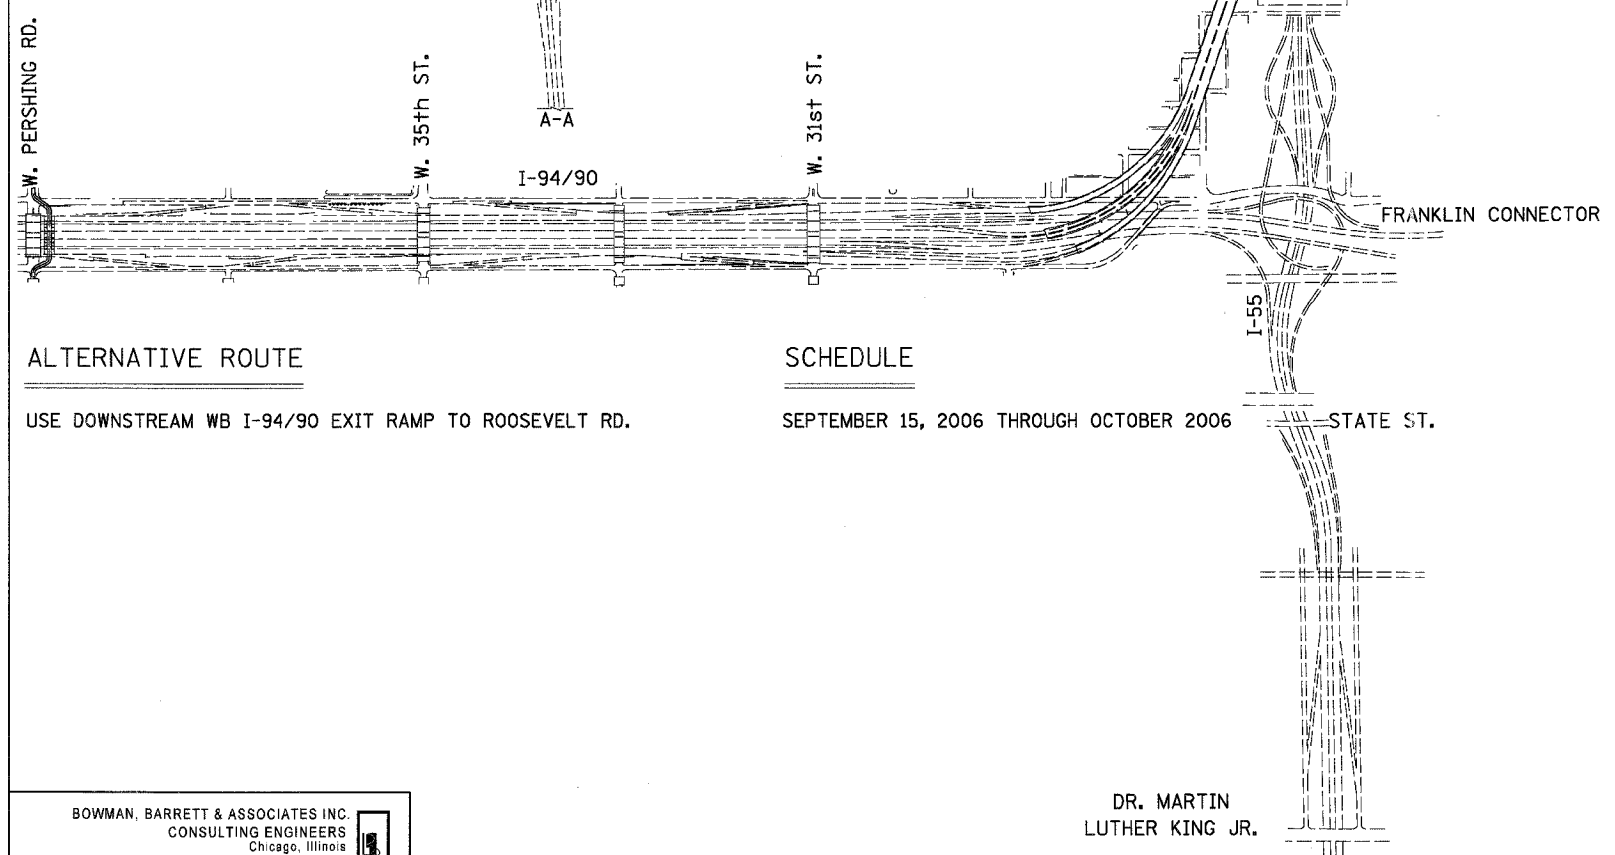

DETOUR ROUTE SIGNING COVERED IN MOT IIB

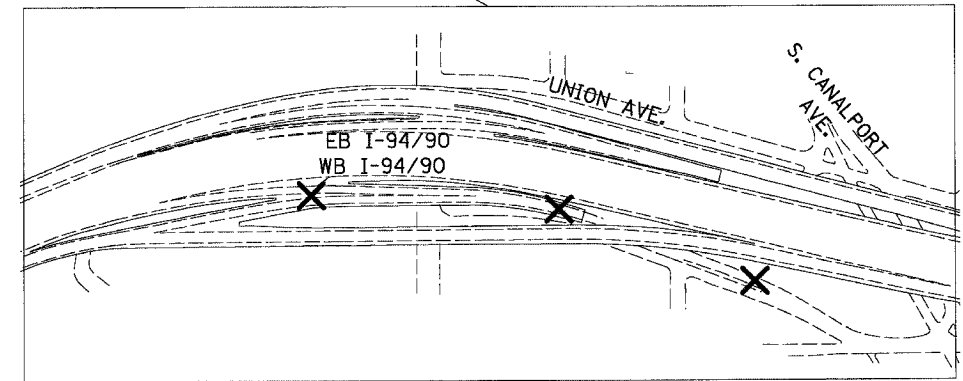

ALTERNATIVE ROUTE

USE DOWNSTREAM WB I-94/90 EXIT RAMP TO ROOSEVELT RD.

SCHEDULE

SEPTEMBER 15, 2006 THROUGH OCTOBER 2006

DR. MARTIN LUTHER KING JR.

BOWMAN, BARRETT & ASSOCIATES INC.
CONSULTING ENGINEERS
Chicago, Illinois
312.228.0100
www.bbandainc.com

REVISIONS	
NAME	DATE

DTR-06
ILLINOIS DEPARTMENT OF TRANSPORTATION
F.A.I. 94/90 (DAN RYAN EXPRESSWAY)
NB DAN RYAN ELEVATED BRIDGE
REPAIR FROM 15TH TO 28TH STREETS
DETOUR ROUTE FOR WB I-94/90
EXIT TO S CANALPORT AVE
SCALE: =NTS DRAWN BY: RA
DATE: 7/22/2005 CHECKED BY: RS

7/21/2005 9:46:30 AM