



F.A.I.	SECTION	COUNTY	TOTAL SHEETS	SHEET NO.
94/90	2003-028F	COOK	419	147
STA.	TO STA.			
FED. ROAD DIST. NO.	ILLINOIS	FED. AID PROJECT		

62580

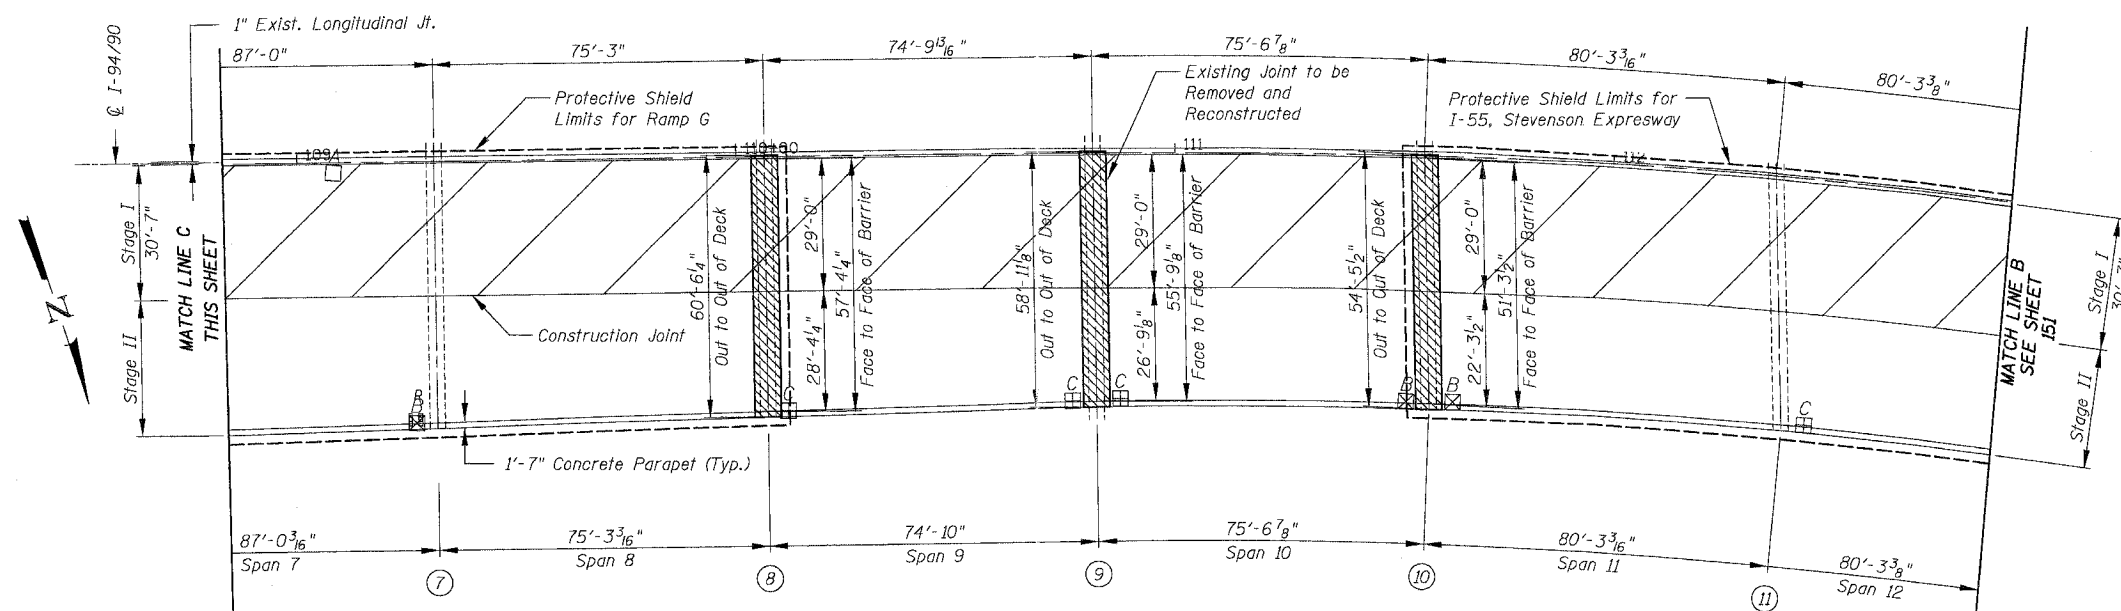

**SN 016-1115 PARTIAL DECK PLAN**

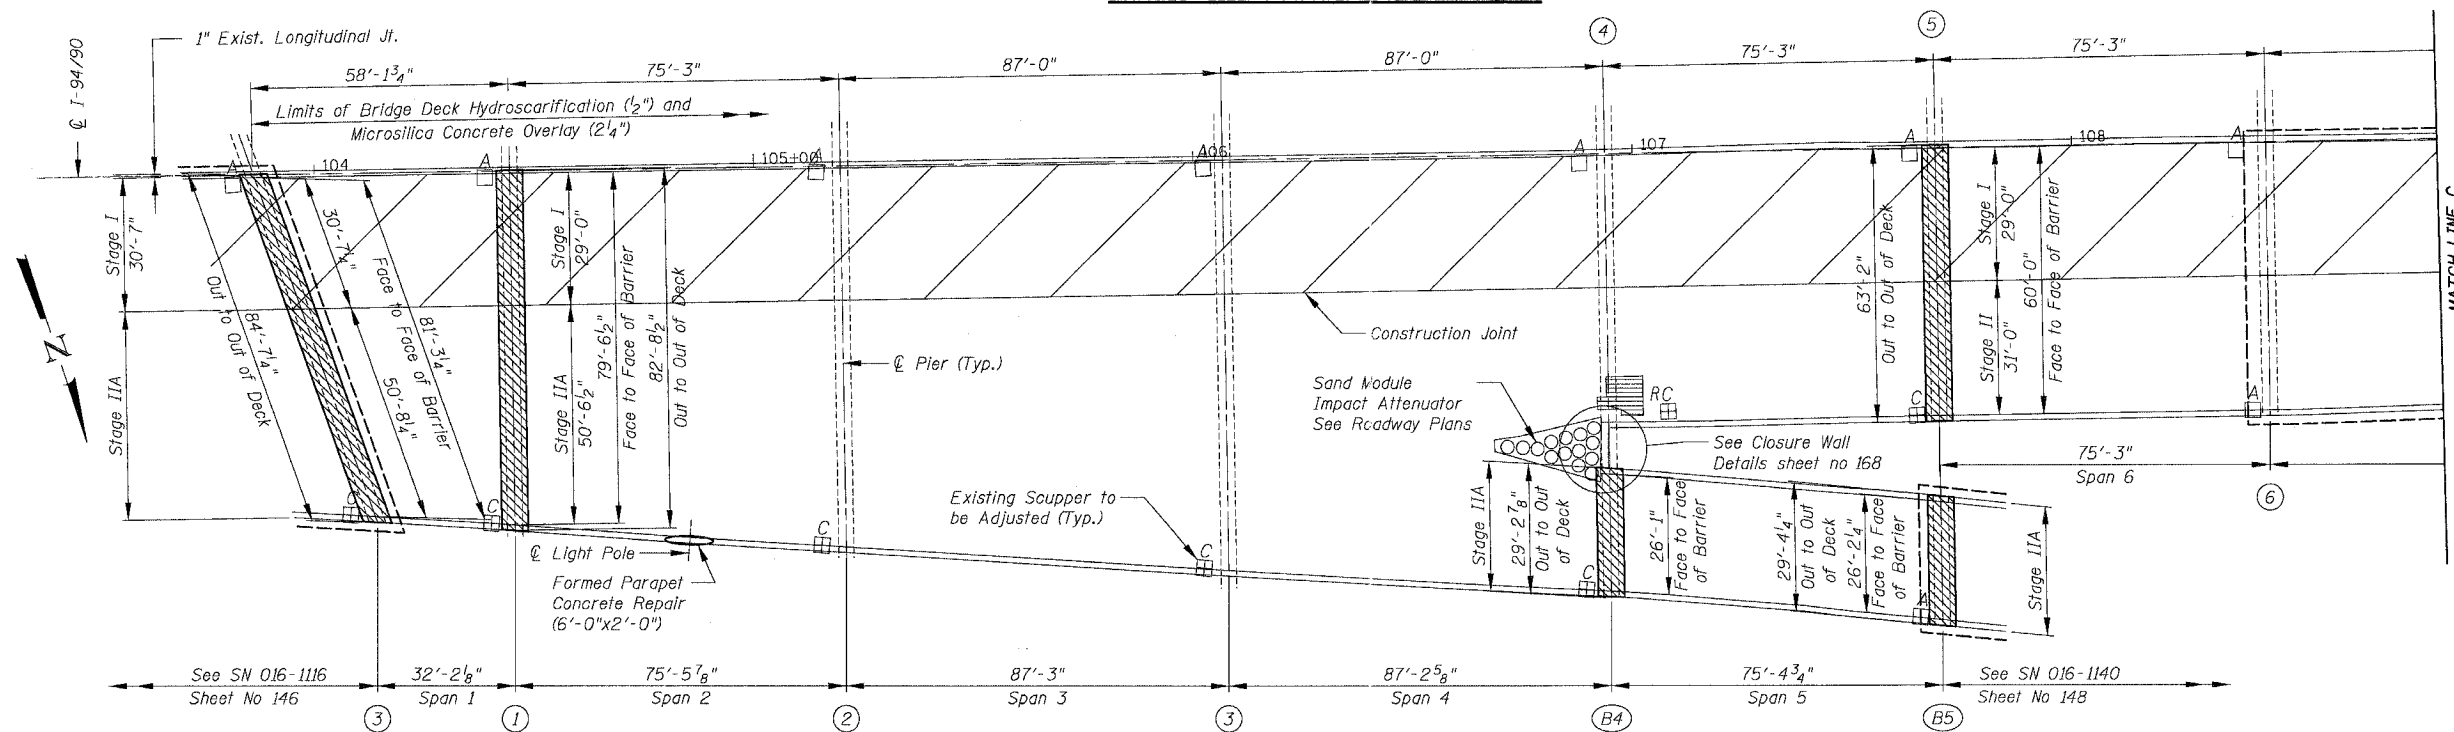

**SN 016-1115 PARTIAL DECK PLAN**

BOWMAN, BARRETT & ASSOCIATES INC.  
CONSULTING ENGINEERS  
Chicago, Illinois  
312.228.0100  
www.bbainc.com

Notes:  
The cost for formed parapet concrete repair will be included in the cost of "Formed Concrete Repair (Depth Greater than 5")"  
For Additional Notes and Legend See Sheet 143

REVISIONS	NAME	DATE

ILLINOIS DEPARTMENT OF TRANSPORTATION  
F.A.I. 94/90 (DAN RYAN EXPRESSWAY)  
NB DAN RYAN ELEVATED BRIDGE  
REPAIR FROM 15TH TO 28TH STREETS  
PARTIAL DECK PLAN  
SN 016-1115

SCALE: 1"=20'  
DATE: 8/12/2005  
DRAWN BY: BDC  
CHECKED BY: BLU

8/11/2005 10:25:17 AM