


F.A.I.	SECTION	COUNTY	TOTAL SHEETS	SHEET NO.
94/90	2003-028F	COOK	419	152
STA.	TO STA.			
FED. ROAD DIST. NO.	ILLINOIS	FED. AID PROJECT		
62580				

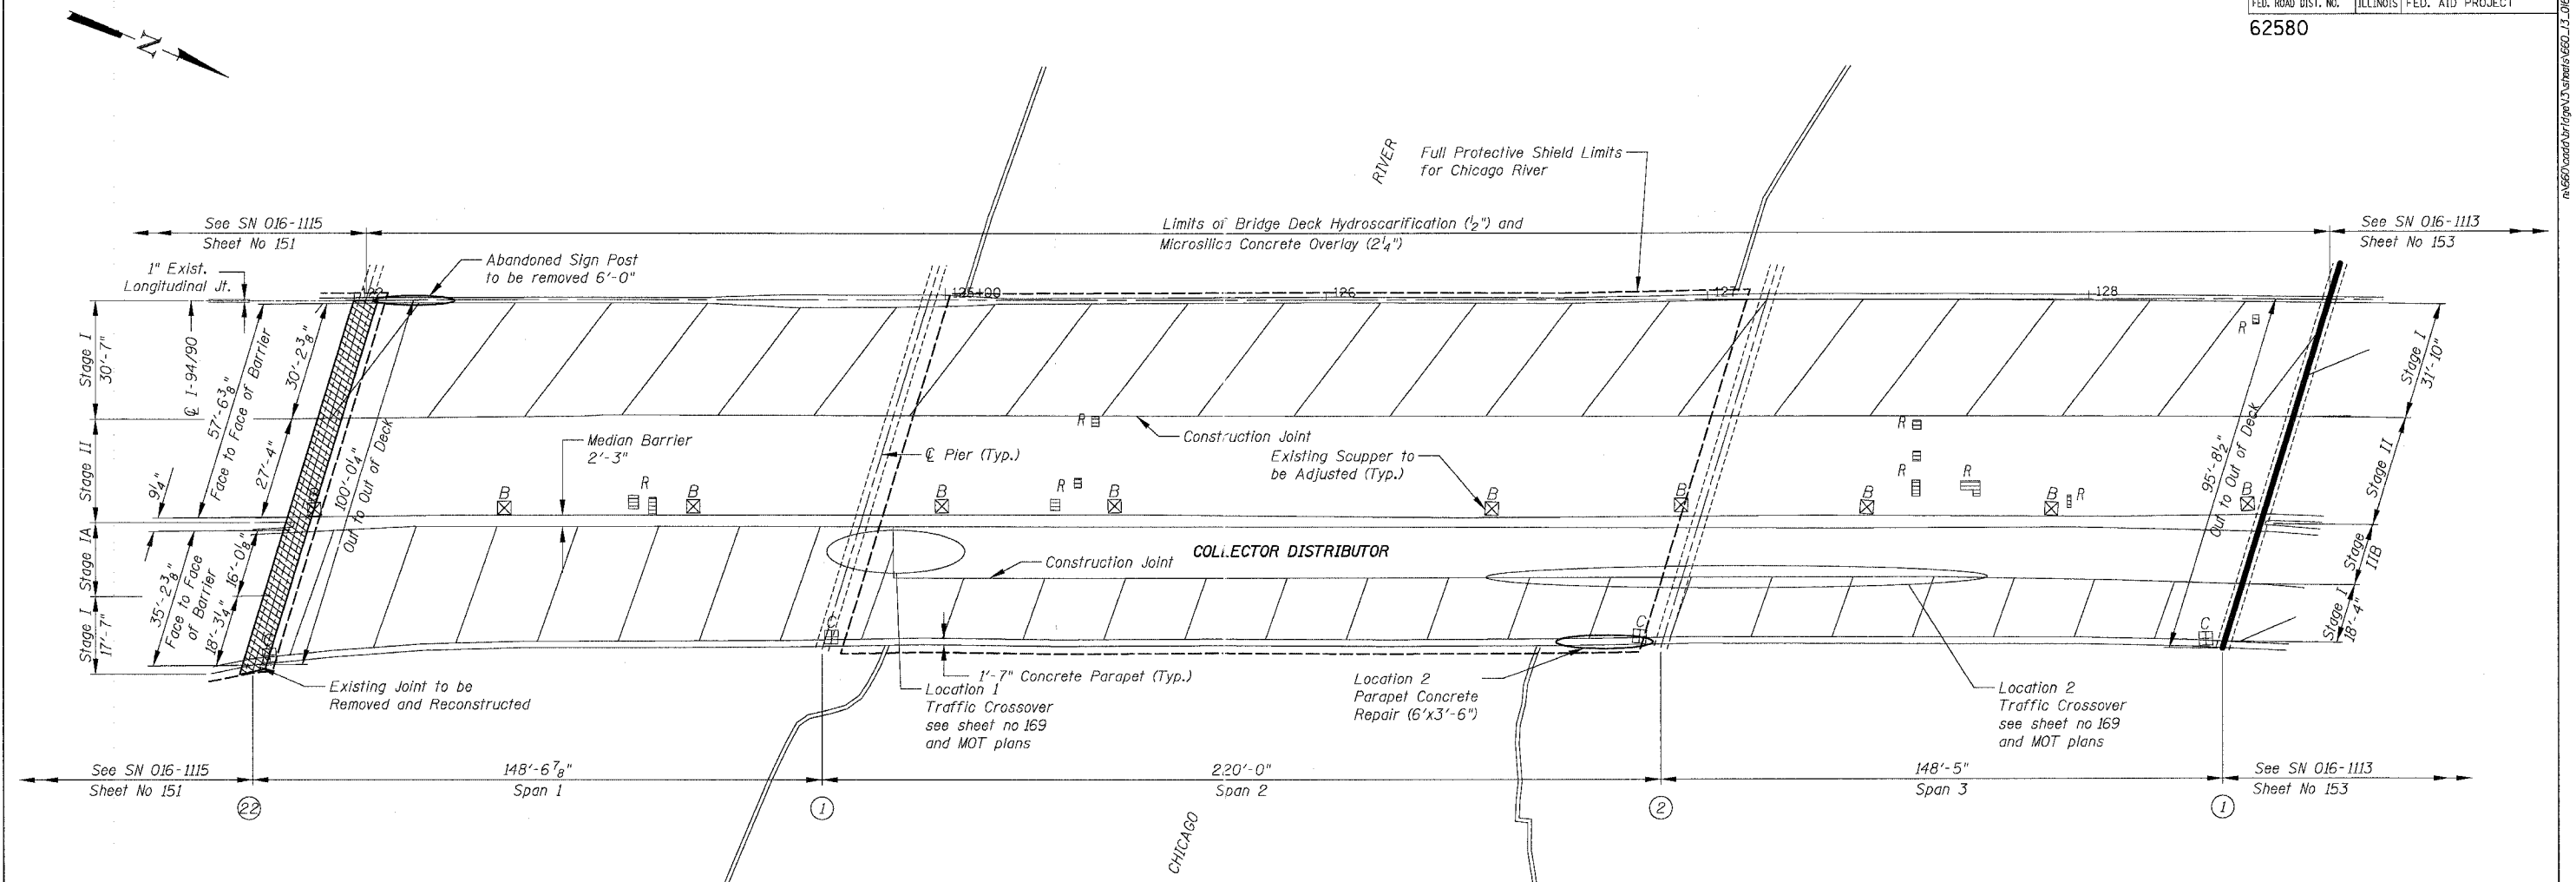

**SN 016-1114 & SN 016-1070 PARTIAL DECK PLAN**

BOWMAN, BARRETT & ASSOCIATES INC.  
CONSULTING ENGINEERS  
Chicago, Illinois  
312.228.0100  
www.bbainc.com

Notes:  
The cost for removal of the abandoned sign post shall be included in the cost for "Concrete Removal"  
For parapet concrete repair see sheet 170A  
For additional Notes and Legend See Sheet 14.3

REVISIONS	
NAME	DATE

ILLINOIS DEPARTMENT OF TRANSPORTATION  
F.A.I. 94/90 (DAN RYAN EXPRESSWAY)  
NB DAN RYAN ELEVATED BRIDGE  
REPAIR FROM 15TH TO 28TH STREETS  
PARTIAL DECK PLAN  
SN 016-1114 & 016-1070  
SCALE: 1"=20'  
DATE: 8/12/2005  
DRAWN BY: BDC  
CHECKED BY: BLU

8/11/2005 10:29:25 AM