



F.A.I.	SECTION	COUNTY	TOTAL SHEETS	SHEET NO.
94/90	2003-028F	COOK	419	156
STA.	TO STA.			
FED. ROAD DIST. NO.	ILLINOIS FED. AID PROJECT			

62580

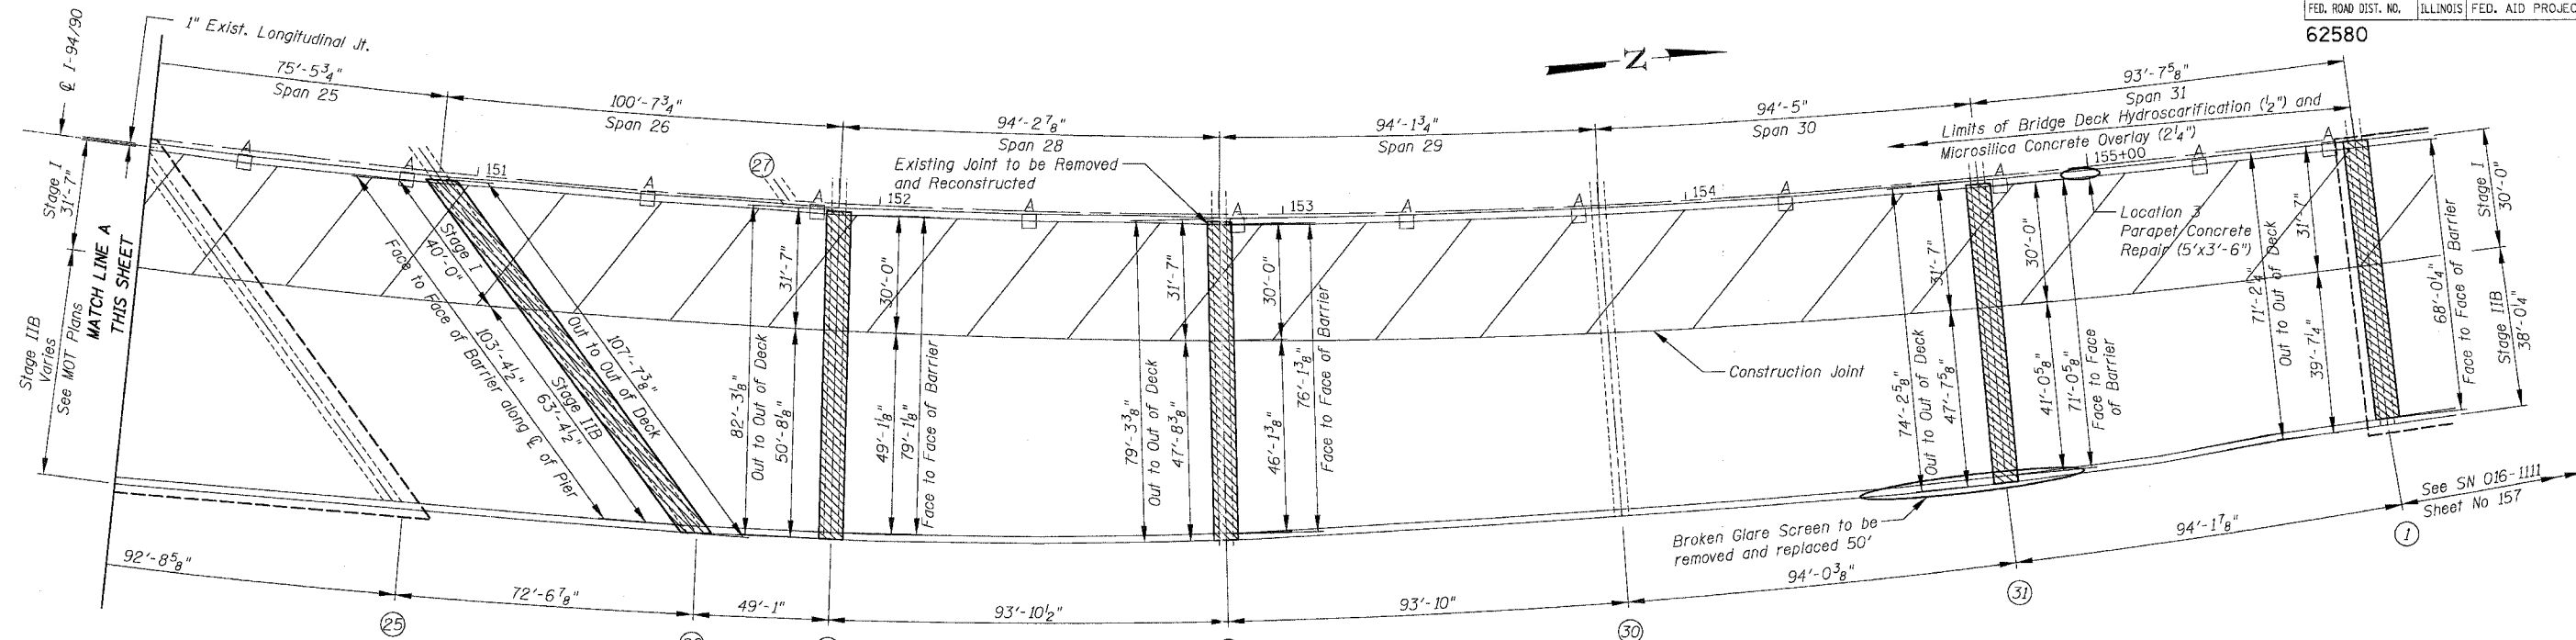

SN 016-1112 PARTIAL DECK PLAN

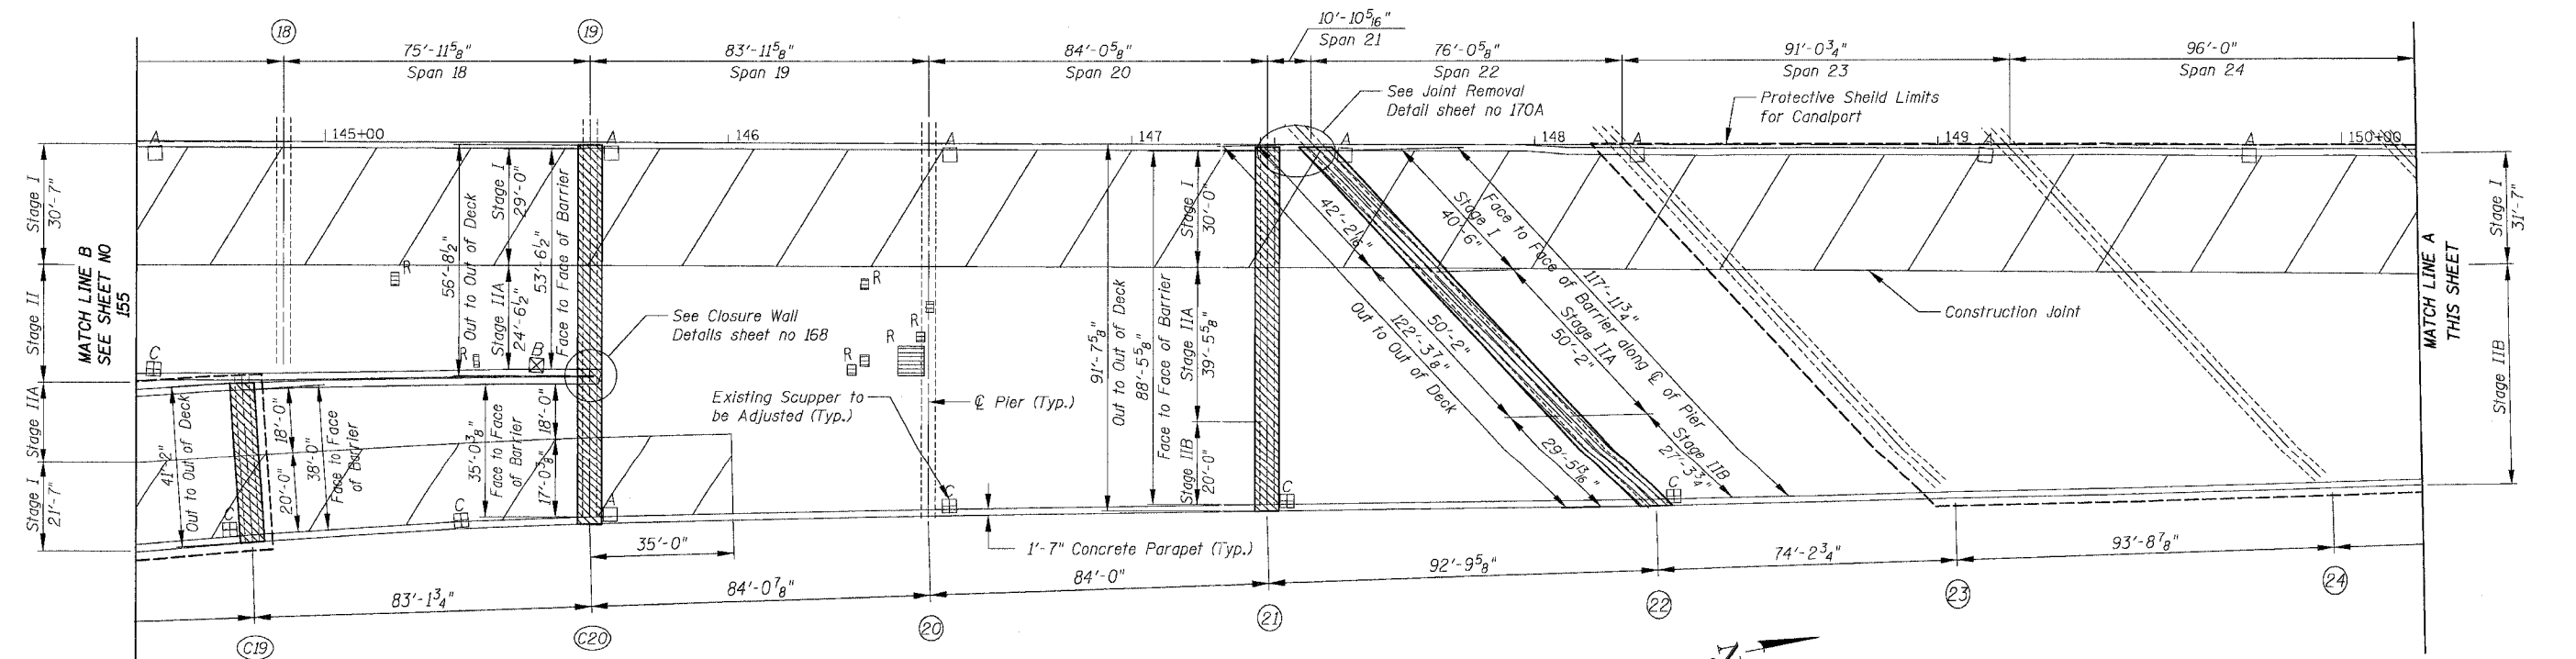

SN 016-1112 PARTIAL DECK PLAN

An estimated length of 50' is provided for removal and replacement of the existing Modular Glare Screen System. The Contractor and the Engineer shall take exact field measurements of the existing Glare Screen that needs to be replaced. The cost of the removal and replacement shall be included in the cost per foot for "Modular Glare Screen System"  
 For parapet concrete repair see sheet 170A  
 For Additional Notes and Legend See Sheet 143

BOWMAN, BARRETT & ASSOCIATES INC.  
 CONSULTING ENGINEERS  
 Chicago, Illinois  
 312.228.0100  
 www.bbainc.com

REVISIONS	
NAME	DATE

ILLINOIS DEPARTMENT OF TRANSPORTATION  
 F.A.I. 94/90 (DAN RYAN EXPRESSWAY)  
 NB DAN RYAN ELEVATED BRIDGE  
 REPAIR FROM 15TH TO 28TH STREETS  
 PARTIAL DECK PLAN  
 SN 016-1112  
 SCALE: 1"=20'  
 DATE: 8/12/2005  
 DRAWN BY: BDC  
 CHECKED BY: BLU

8/11/2005 10:28:32 AM  
 R:\650\cadd\ur\log\sn\sheet\62580\15\_016-1112-CP10.dwg