


STATE OF ILLINOIS
DEPARTMENT OF TRANSPORTATION


ROUTE NO.	SECTION	COUNTY	TOTAL SHEETS	SHEET NO.
FAI 90/94		COOK	419	196
FEDERAL DISTRICT		ILLINOIS	PROJECT	

Sheet No 2
of 8 Sheets


• 2005-008F
CONTRACT #62580

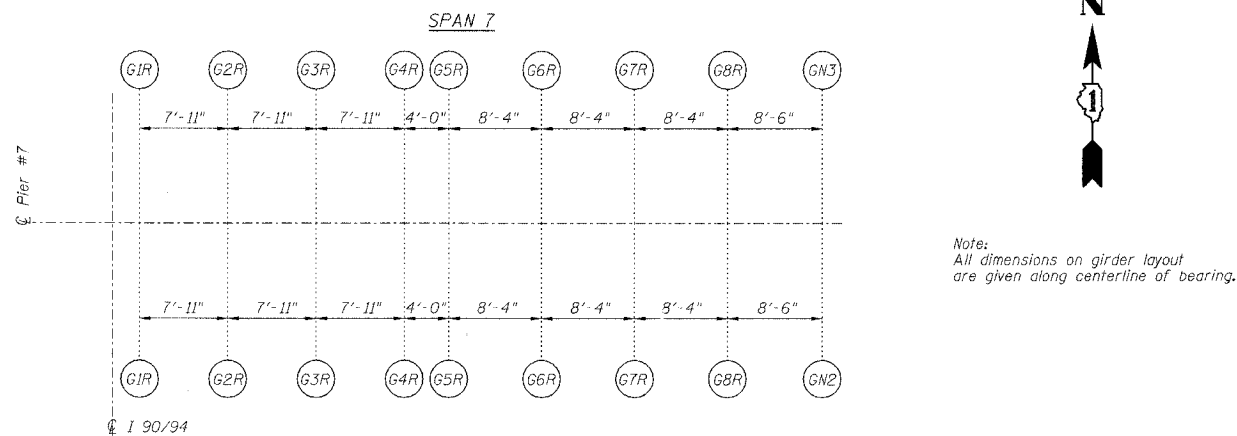


SPAN 6
GIRDER LAYOUT AT PIER 7

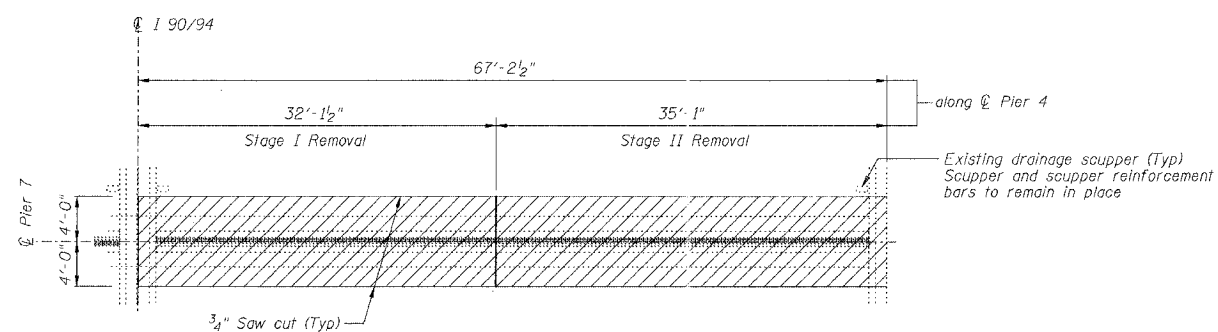


FINGER PLATE AT PIER 7 NORTHBOUND
JOINT REMOVAL PLAN AT PIER 7

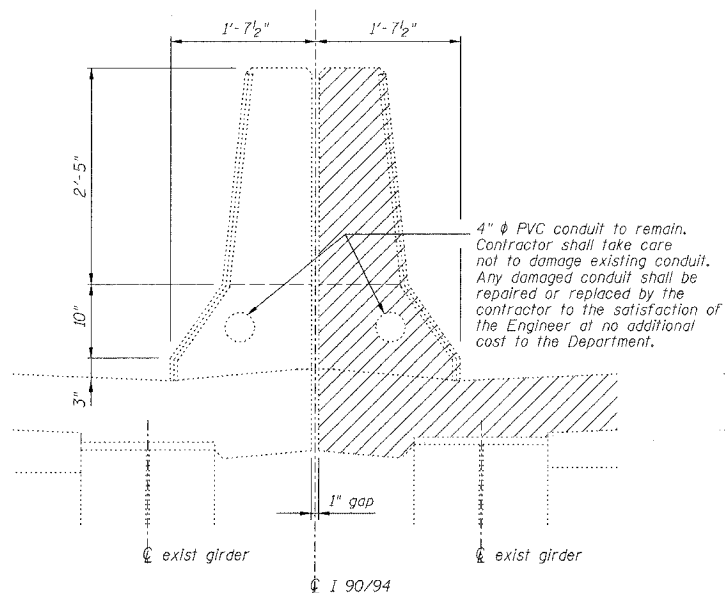

DETAIL AT EXISTING MEDIAN PARAPET

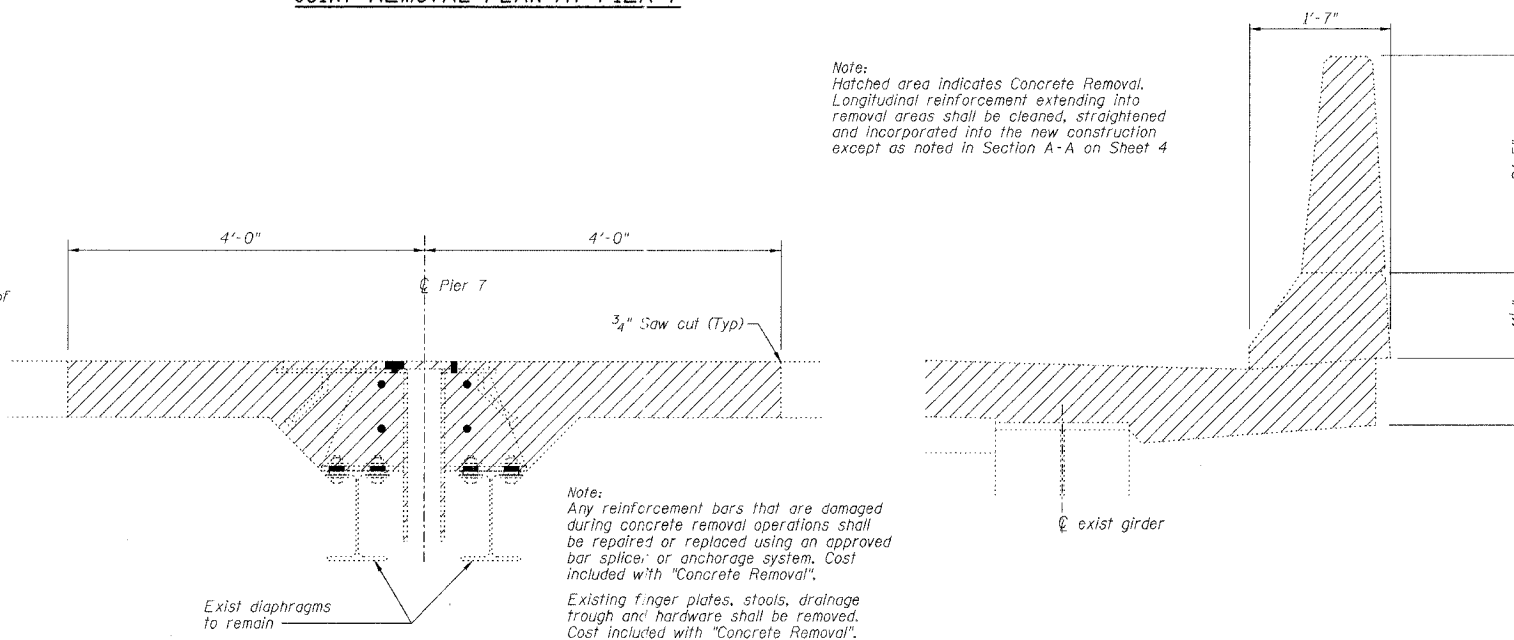

SECTION AT EXISTING FINGER PLATE AT PIER 7

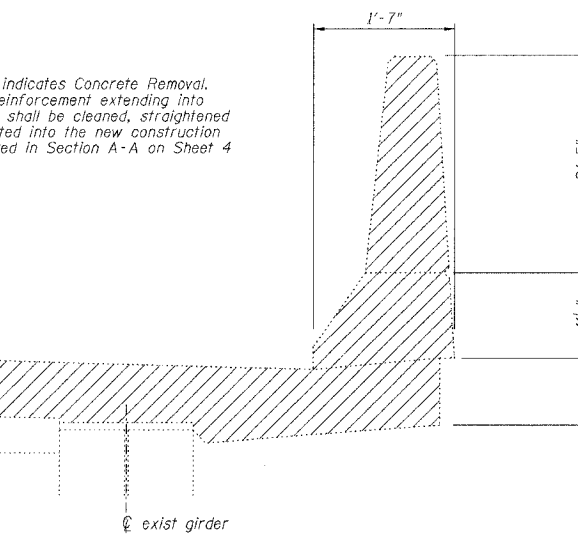

DETAIL AT EXISTING OUTSIDE PARAPET

PIER NO. 7

REVISIONS		STATE OF ILLINOIS DEPARTMENT OF TRANSPORTATION DIVISION OF HIGHWAYS		DRAWN BY RLK	DATE 5/03
1					
2					
3					
4					
5					
6					
7					
8					
9					
10					

FAI RTE 90/94	DAN RYAN EXPRESSWAY	PROJECT NO. 4222-3
SN 016-1111 (NORTHBOUND)	COOK COUNTY	SHEET NO.
SEC 2005-008F		

HOMER L. CHASTAIN & ASSOCIATES CONSULTING ENGINEERS	8600 W. BURNHAM AVENUE SUITE 304 CHICAGO, ILLINOIS 60631 312-714-0000 FAX 312-714-0005
---	--