
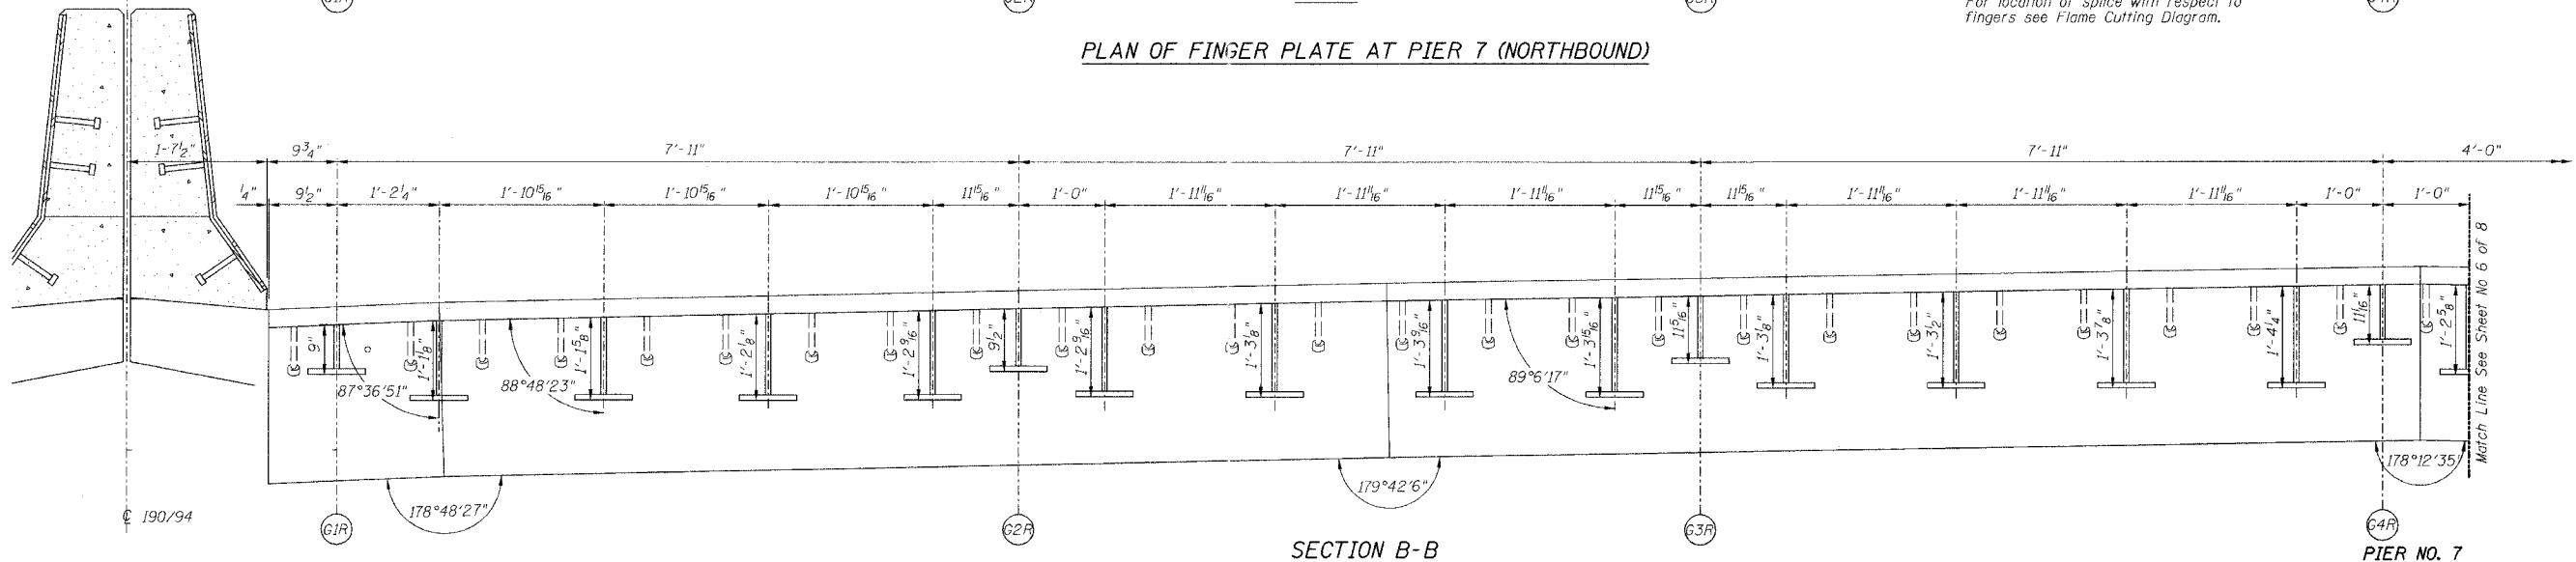
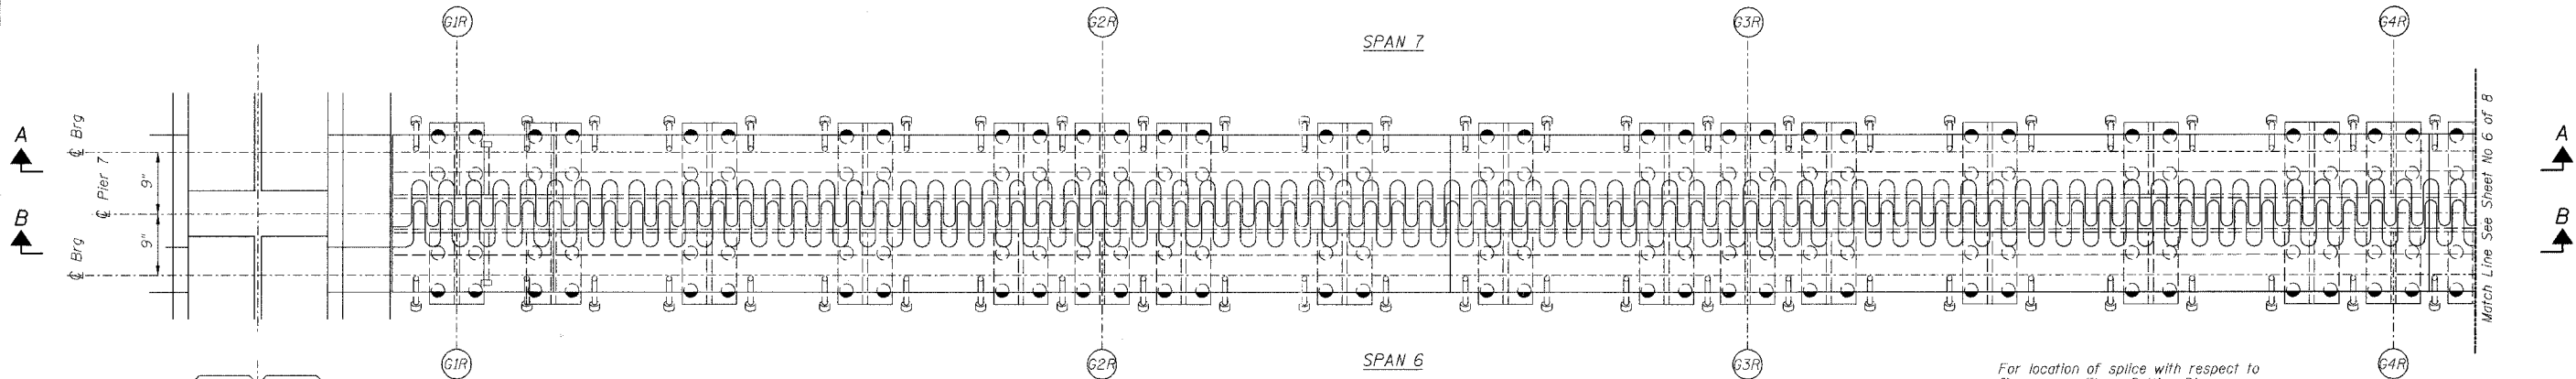


STATE OF ILLINOIS
DEPARTMENT OF TRANSPORTATION

ROUTE NO.	SECTION	COUNTY	TOTAL SHEETS	SHEET NO.
90/94	*	COOK	419	199
FEDERAL DIST. NO.	ILLINOIS	PROJECT		

Sheet No. 5
of 8 Sheets

* 2005-008F
CONTRACT #62580

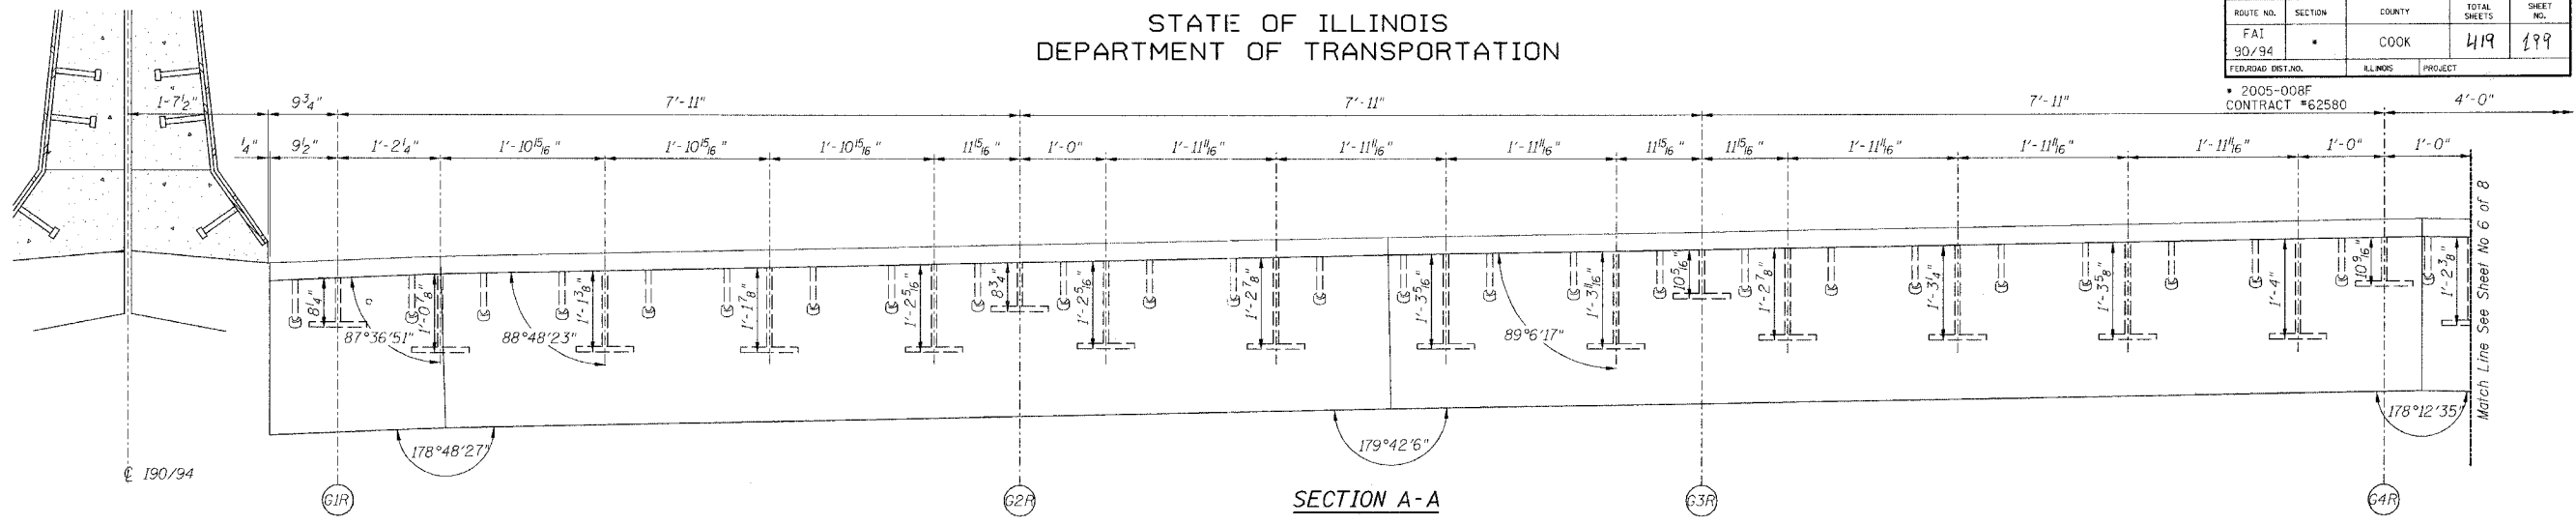

Note:
For optional splice detail see
flame cutting diagram on Sheet No. 4

REVISIONS		STATE OF ILLINOIS DEPARTMENT OF TRANSPORTATION DIVISION OF HIGHWAYS		DRAWN BY RLK	DATE 5/03
1		FAI RTE 90/94	DAN RYAN EXPRESSWAY		
2		SN 016-1111 (NORTHBOUND)	COOK COUNTY		
3		SEC 2005-008F			
4					
5					
6					
7					
8					
9					
10					

HOMER L.
CHASTAIN & ASSOCIATES
CONSULTING ENGINEERS
8600 W. BRYN MAWR AVENUE
SUITE 204
CHICAGO, ILLINOIS 60631
312-714-0088
FAX 312-714-0085

PROJECT No.
4222-3
SHEET No.