
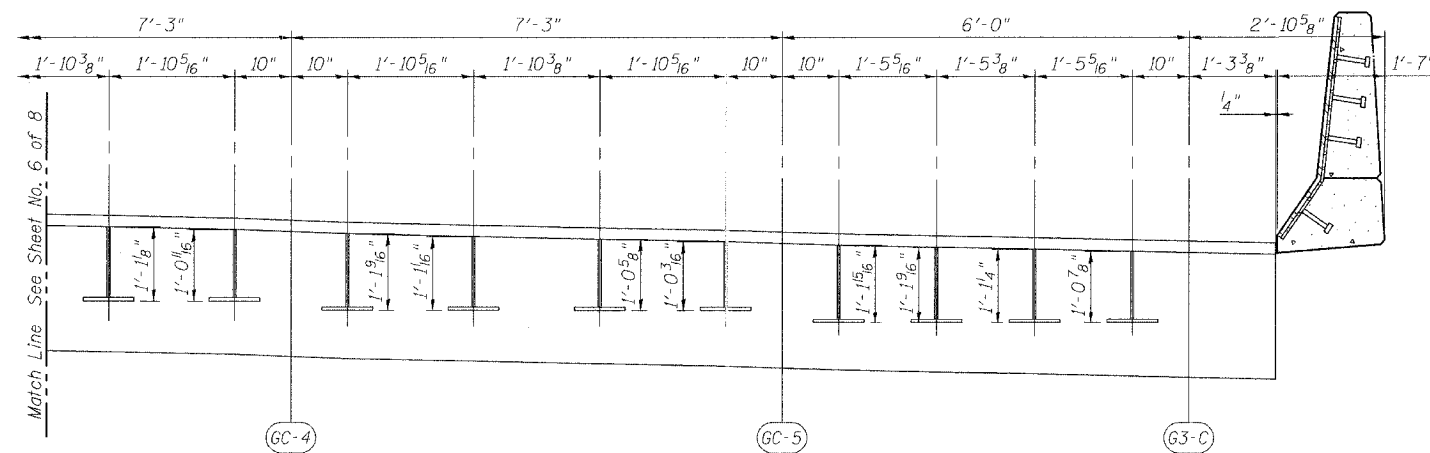
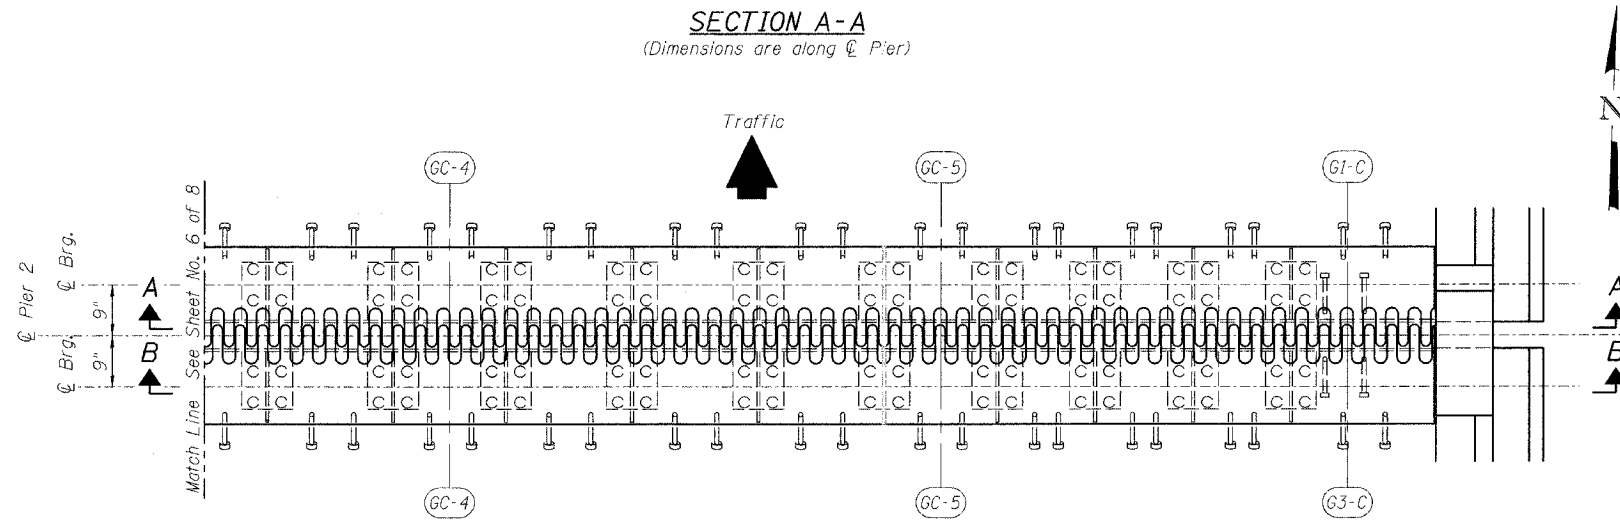


STATE OF ILLINOIS
DEPARTMENT OF TRANSPORTATION

ROUTE NO. FAI 90/94	SECTION *	COUNTY COOK	DATE 4/11	SHEET 266
FED. ROAD DIST. NO.		ILLINOIS	FED. AID PROJECT	

SHEET NO. 7
8 SHEETS

* 2005 - G08F
Contract #62580

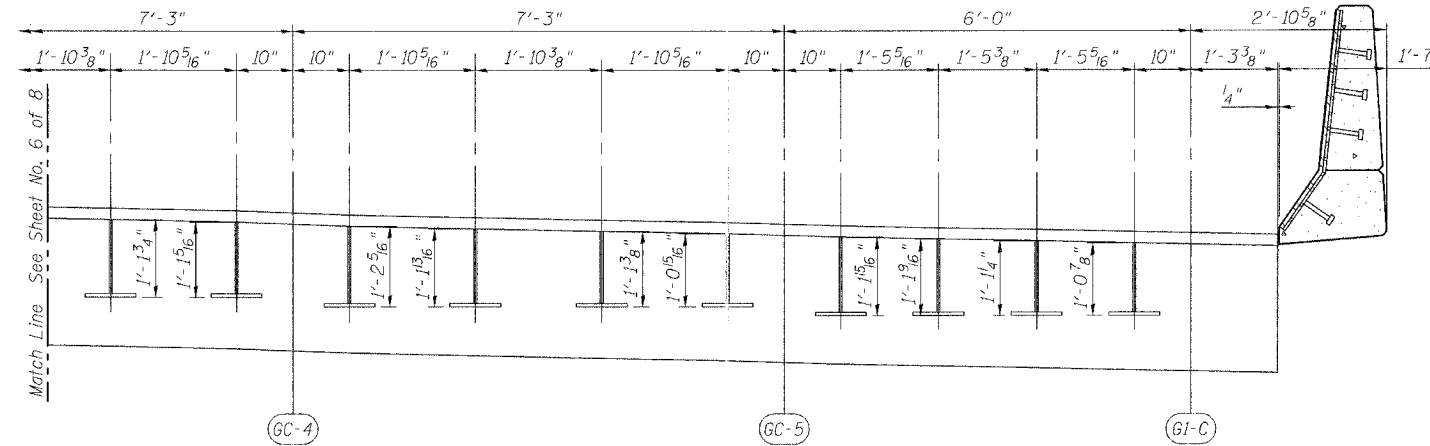

REVISIONS	
NAME	DATE

ILLINOIS DEPARTMENT OF TRANSPORTATION
FINGER PLATE PLAN AND ELEVATION

F.A.I. ROUTE 90/94 NORTHBOUND (DAN RYAN EXPRESSWAY)
OVER SOUTH BRANCH - CHICAGO RIVER
COOK COUNTY
S.N. 016-1113 - PIER C10

SCALE: VERT.
HORIZ.
DATE: 2/17/05

DRAWN BY: HEBERLING
DESIGNED BY: SANFORD
CHECKED BY: -

GRENE & BRADFORD, INC.
OF SPRINGFIELD
CONSULTING ENGINEERS
PROFESSIONAL ENGINEERS
REGISTERED IN ILLINOIS
19011 S. LINDEN, SUITE 100, CHICAGO, IL 60628
TEL: 773-884-6214 FAX: 773-884-6227
WWW.GRENEBRADFORD.COM

COMPUTER FILE NO.
04286-W04-PE2
PROJECT 04286-W04
8/3/05-MML

FILE NAME = \$PLOTTER\$
PLOT SCALE = \$PLOTSCALE\$
PLOT DATE = 8/3/2005
PLOT TIME = 9:47:13 AM
OPERATOR = michellel