



F.A.I.	SECTION	COUNTY	TOTAL SHEETS	SHEET NO.
94/90	2003-028F	COOK	419	320
STA.	TO STA.			
FED. ROAD DIST. NO.	ILLINOIS	FED. AID PROJECT		


62580

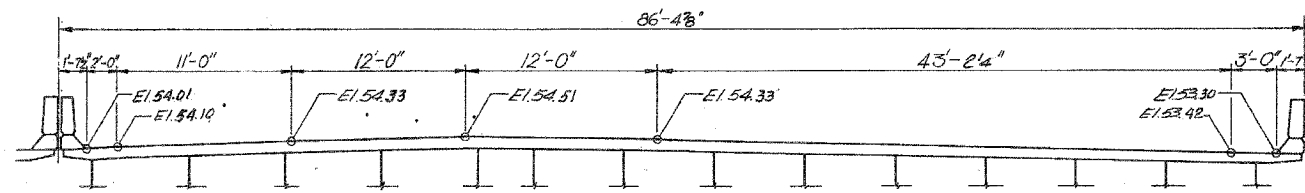


EXPANSION JOINT AT PIER No. 7
4 in. NEOPRENE

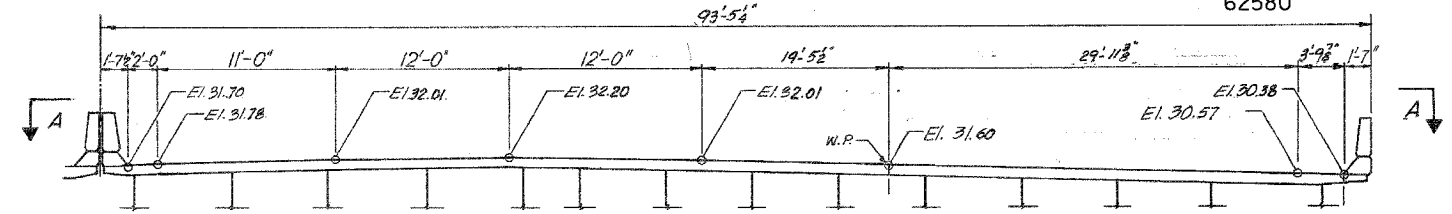


EXPANSION JOINT AT PIER No. 19
4 in. NEOPRENE

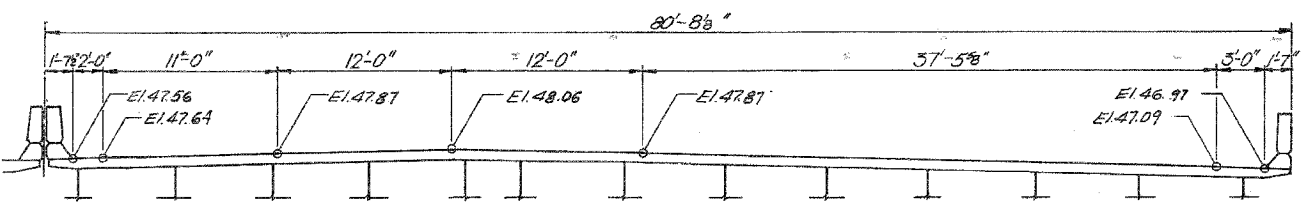


EXPANSION JOINT AT PIER No. 11
4 in. NEOPRENE

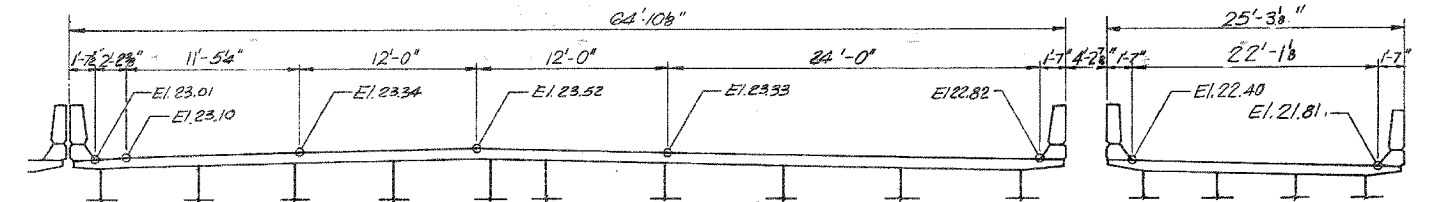


EXPANSION JOINT AT PIER No. 23
2 1/2 in. NEOPRENE

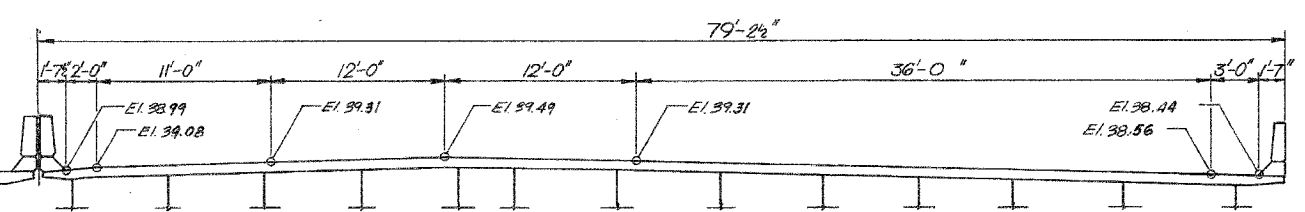

EXPANSION JOINT AT PIER No. 15
4 in. NEOPRENE

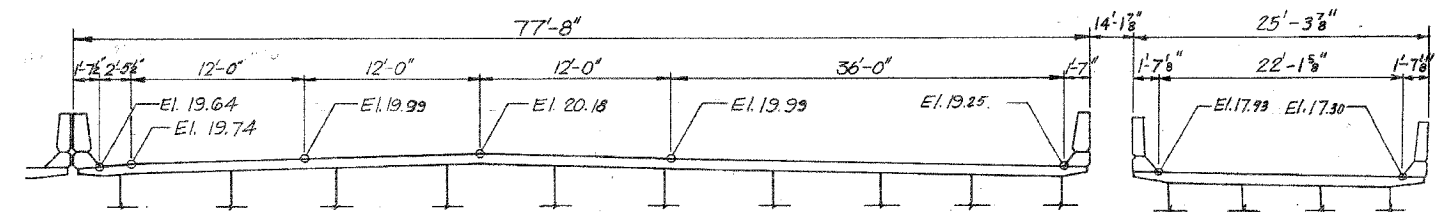

EXPANSION JOINT AT NORTH ABUTMENT
2 1/2 in. PREFORMED JOINT SEAL

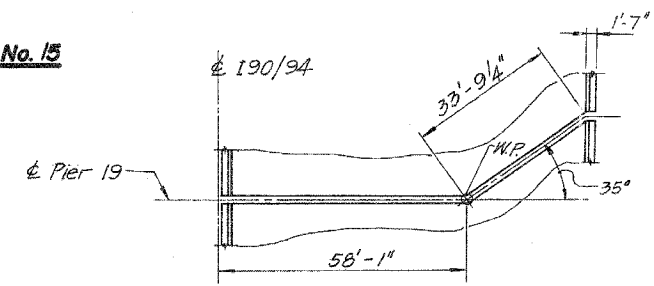

SECTION A-A
Plan @ Pier 19

- Notes:
1. All dimensions are along Centerline of Joint.
 2. For details see sheets TJ1, TJ2 & TJ3.
 3. All Sections looking up-station.

12-1-88

STATE OF ILLINOIS
DEPARTMENT OF TRANSPORTATION
F.A.I. ROUTE 90/94 (DAN RYAN EXPRESSWAY)
SECTION 1985 - 0778R - COOK COUNTY
N.B. MAINLINE RECONSTRUCTION
STRUCTURE 016 - 0137
TRANSVERSE DECK JOINT ELEVATION
Scale: NONE
Date: AUG., 1988
Drawn By: CAD
Checked By: MEM
ENVIRODYNE ENGINEERS INC.
Chicago, Illinois

REVISIONS	NAME	DATE

ILLINOIS DEPARTMENT OF TRANSPORTATION
F.A.I. 94/90 (DAN RYAN EXPRESSWAY)
NB DAN RYAN ELEVATED BRIDGE
REPAIR FROM 15TH TO 28TH STREETS
EXISTING PLAN INFORMATION
SN 016-0137
SCALE: NTS
DATE: 7/22/2005
DRAWN BY: BDC
CHECKED BY: BLU

BOWMAN, BARRETT & ASSOCIATES INC.
CONSULTING ENGINEERS
Chicago, Illinois
312.228.0100
www.bbainsc.com

7/19/2005 11:45:35 AM