



F.A.I.	SECTION	COUNTY	TOTAL SHEETS	SHEET NO.
94/90	2003-028F	COOK	419	339
STA.	TO STA.			
FED. ROAD DIST. NO.	ILLINOIS	FED. AID PROJECT		
62580				

RAMP - C

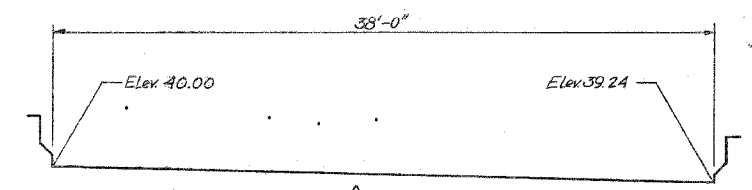


△  
AT PIER C13  
2" NEOP. JOINT

RAMP - C (CONT.)

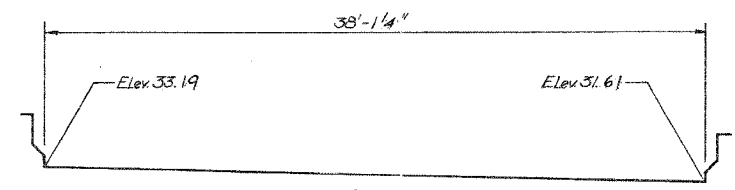


△  
AT PIER C17  
2 1/2" P.J.S.


RAMP - D

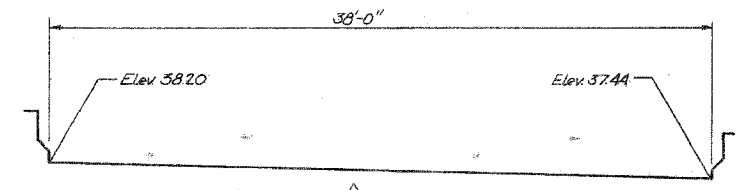


△  
AT PIER C14  
2 1/2" P.J.S.

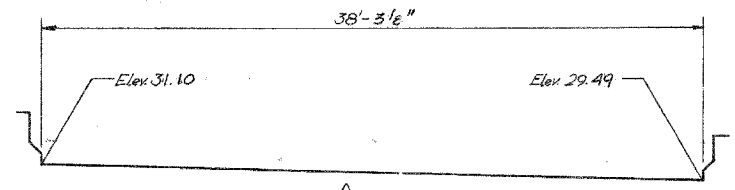


△  
AT PIER C18  
4" P.J.S.

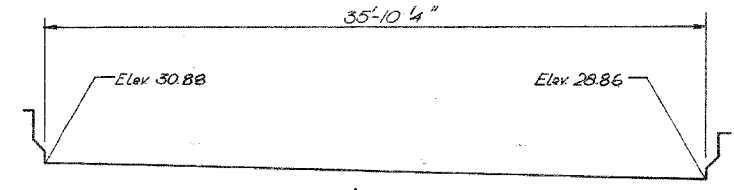


△  
AT PIER D12  
2 1/2" NEOP. JOINT

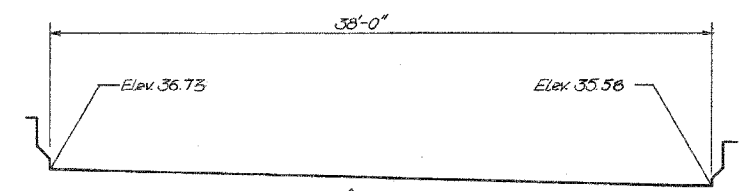


△  
AT PIER C15  
2 1/2" P.J.S.

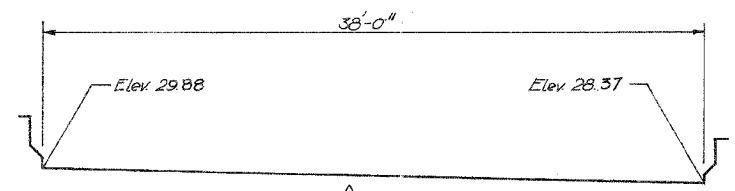


△  
AT PIER C19  
4" P.J.S.

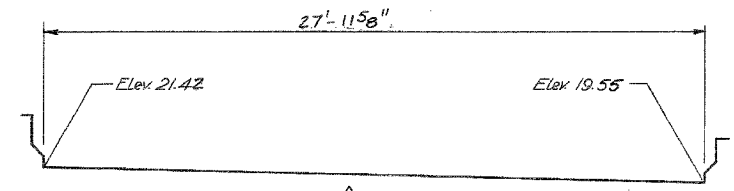

△  
AT PIER D14  
2 1/2" P.J.S.

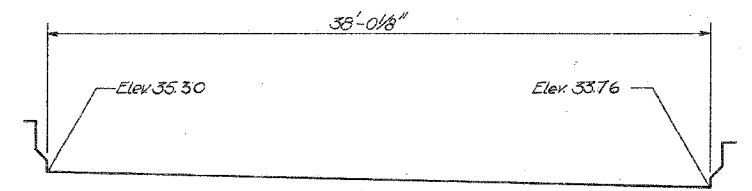

△  
AT PIER C16  
4" P.J.S.

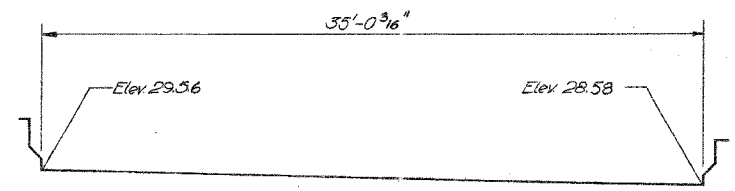

△  
AT PIER C20  
4" NEOP. JOINT

Notes:  
All X-Sections are looking  
All joints are looking north.

SHEET D40 OF 91

STATE OF ILLINOIS  
DEPARTMENT OF TRANSPORTATION  
F.A.I. ROUTE 90/94 (DAN RYAN EXPRESSWAY)  
SECTION 1985-077 B-R-COOK COUNTY  
N.B. MAINLINE RECONSTRUCTION  
STRUCTURE 016-1112  
TRANSVERSE DECK JOINT ELEVATION  
Scale: NONE  
Date: AUGUST, 1988  
Drawn By: O.O.  
Checked By: T.V.  
ENVIRODYNE ENGINEERS INC.  
Chicago, Illinois

REVISIONS	
Name	Date

REVISIONS	
NAME	DATE

ILLINOIS DEPARTMENT OF TRANSPORTATION  
F.A.I. 94/90 (DAN RYAN EXPRESSWAY)  
NB DAN RYAN ELEVATED BRIDGE  
REPAIR FROM 15TH TO 28TH STREETS  
EXISTING PLAN INFORMATION  
SN 016-1112  
SCALE: NTS  
DATE: 7/22/2005  
DRAWN BY: BDC  
CHECKED BY: BLU

△ 12-1-88

FOR INFORMATION ONLY

BOWMAN, BARRETT & ASSOCIATES INC.  
CONSULTING ENGINEERS  
Chicago, Illinois  
312.228.0100  
www.bbainc.com

7/19/2005 11:03 AM