




F.A.I.	SECTION	COUNTY	TOTAL SHEETS	SHEET NO.
94/90	2003-028F	COOK	419	353
STA.	TO STA.			
FED. ROAD DIST. NO.	ILLINOIS	FED. AID PROJECT		

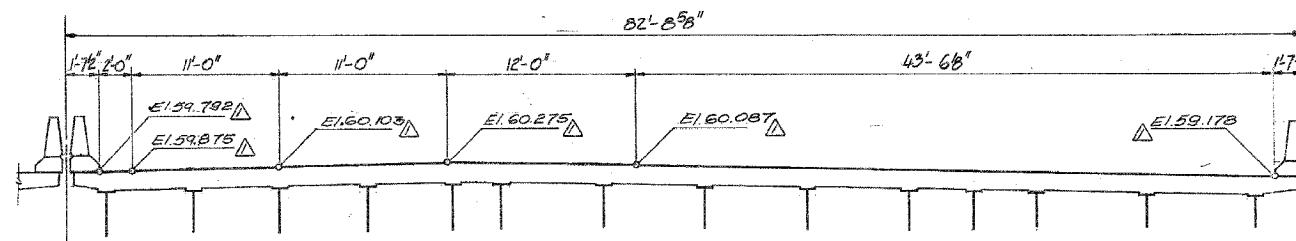


EXPANSION JOINT AT PIER No. 1
4 in. NEOPRENE

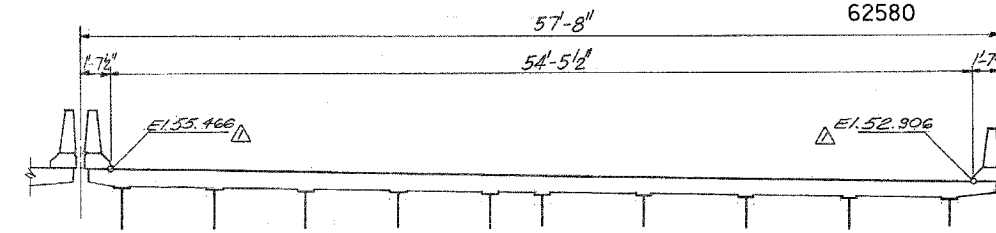


EXPANSION JOINT AT PIER No. 10
4 in. PREFORMED JOINT SEAL

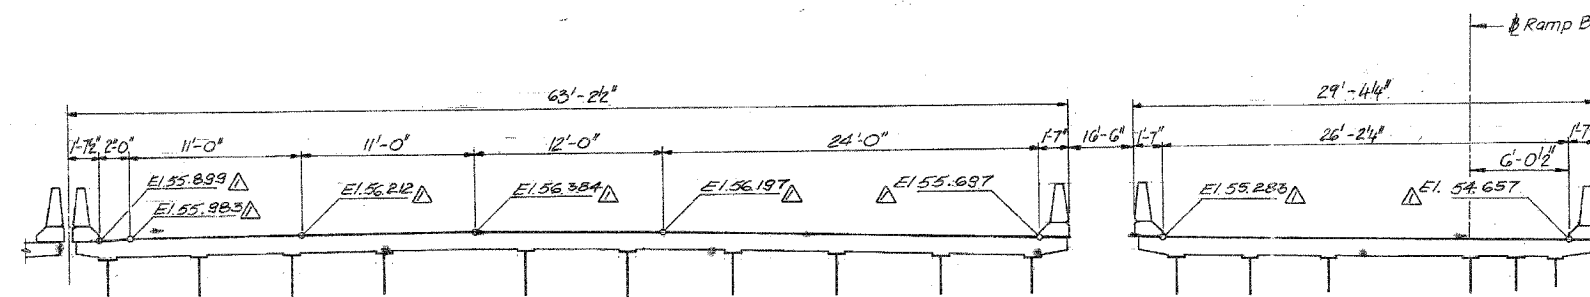


EXPANSION JOINT AT PIER No. 5
4 in. NEOPRENE

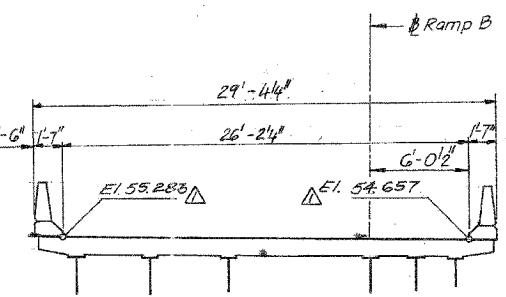


EXPANSION JOINT AT PIER No. 5 (RAMP-B)
4 in. NEOPRENE

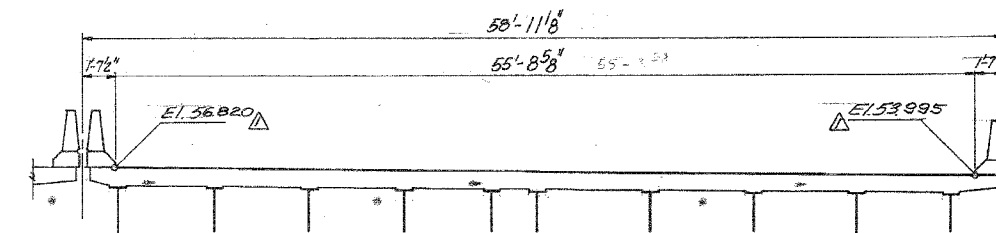


EXPANSION JOINT AT PIER No. 12
4 in. PREFORMED JOINT SEAL

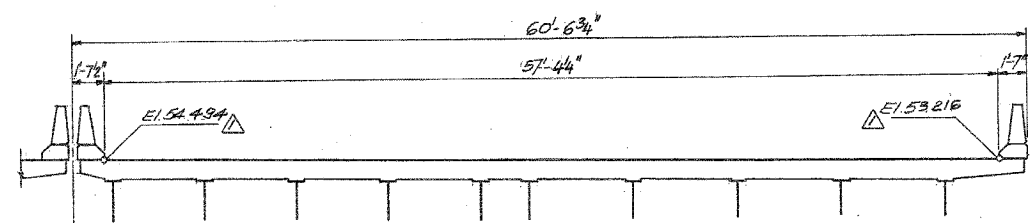


EXPANSION JOINT AT PIER No. 8
2 1/2 in. PREFORMED JOINT SEAL

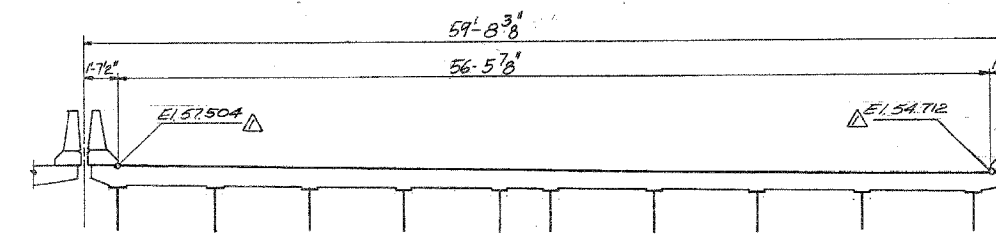

EXPANSION JOINT AT PIER No. 13
2 in. NEOPRENE

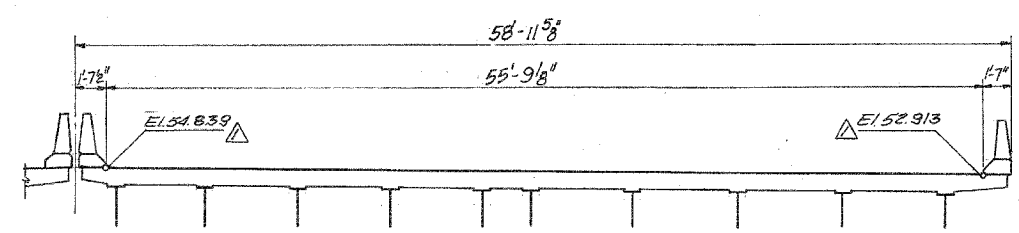

EXPANSION JOINT AT PIER No. 9
2 in. NEOPRENE

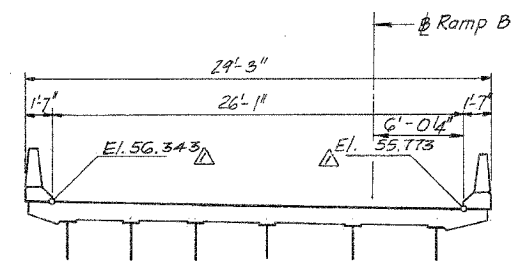

EXPANSION JOINT AT PIER No. 4 (RAMP-B)
2 1/2 in. PREFORMED JOINT SEAL

- Notes:
- All dimensions are along Center line of Joint.
 - For details see sheet TJ2 & TJ3.
 - All Sections looking up-station.

SHEET G44 OF G101

REVISIONS	
Name	Date

STATE OF ILLINOIS
DEPARTMENT OF TRANSPORTATION
F.A.I. ROUTE 90/94 (DAN RYAN EXPRESSWAY)
SECTION 1985-0778R, COOK COUNTY
N.B. MAINLINE RECONSTRUCTION
STRUCTURE 016-1115
TRANSVERSE DECK JOINT ELEVATION

Scale: NONE
Date: AUG., 1988

Drawn By: [Signature]
Checked By: [Signature]

ENVIRODYNE ENGINEERS INC.
Chicago, Illinois

REVISIONS	DATE
NAME	DATE

ILLINOIS DEPARTMENT OF TRANSPORTATION
F.A.I. 94/90 (DAN RYAN EXPRESSWAY)
NB DAN RYAN ELEVATED BRIDGE
REPAIR FROM 15TH TO 28TH STREETS
EXISTING PLAN INFORMATION
SN 016-1115

SCALE: NTS
DATE: 7/22/2005
DRAWN BY: BDC
CHECKED BY: BLU

BOWMAN, BARRETT & ASSOCIATES, INC.
CONSULTING ENGINEERS
Chicago, Illinois
312.228.0100
www.bbainc.com

DEC-1-1988

7/19/2005 11:05:00 AM