




F.A.I.	SECTION	COUNTY	TOTAL SHEETS	SHEET NO.
94/90	2003-028F	COOK	419	371
STA.		TO STA.		
FED. ROAD DIST. NO.		ILLINOIS FED. AID PROJECT		
62580				

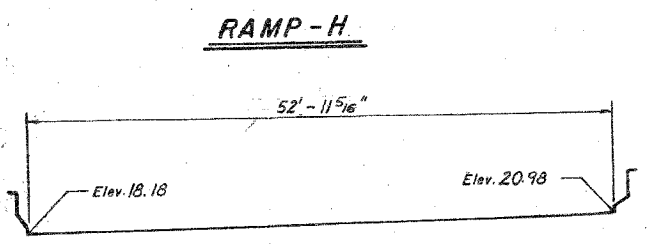


**AT SOUTH ABUTMENT**  
**P.J.S. 2 1/2"**

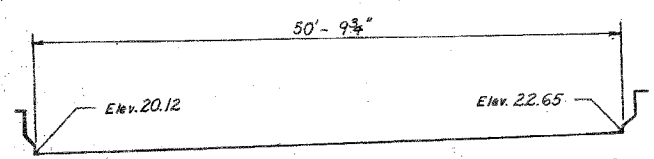


**AT PIER H1**  
**P.J.S. 2 1/2"**

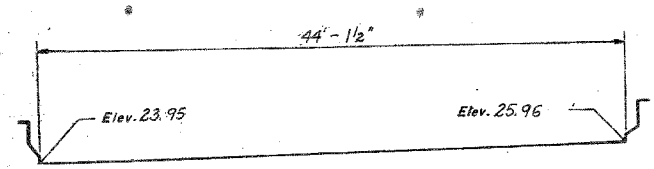


**AT PIER H2**  
**P.J.S. 4"**

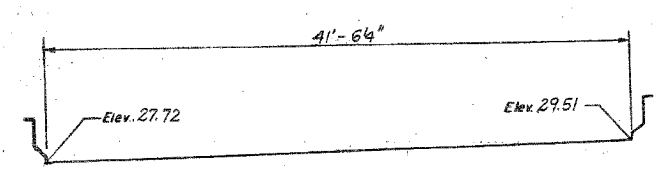


**AT PIER H3**  
**P.J.S. 4"**

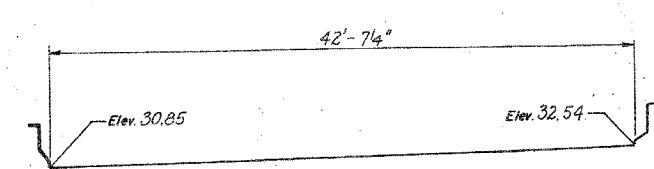


**AT PIER H4**  
**N.E.J. 2"**

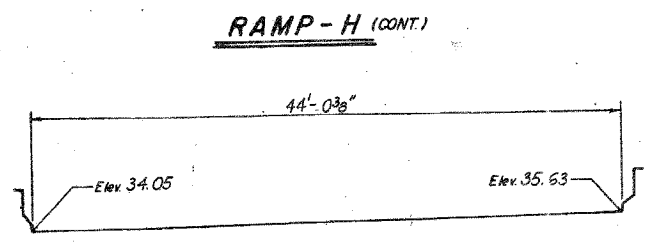


**AT PIER H5**  
**N.E.J. 2 1/2"**

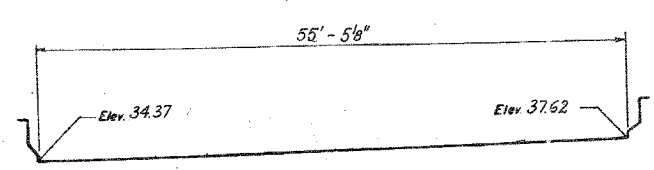

**AT PIER H6**  
**N.E.J. 2"**

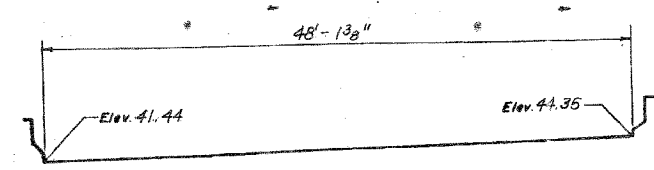


**AT PIER H9**  
**N.E.J. 4"**

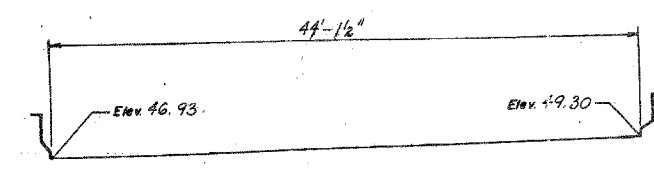


**AT PIER H12**  
**N.E.J. 2 1/2"**

ALL PROFILES DRAWN  
LOOKING UPSTATION.


DIMENSIONS ARE ALONG  
JOINT PROFILES.

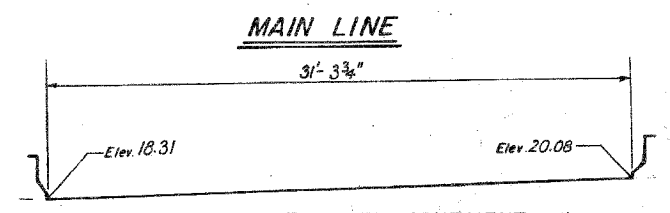


**AT SOUTH ABUTMENT**  
**P.J.S. 4"**

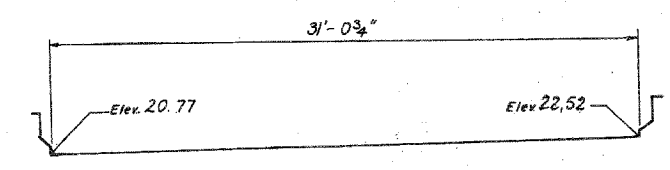


**AT PIER 1**  
**P.J.S. 2 1/2"**

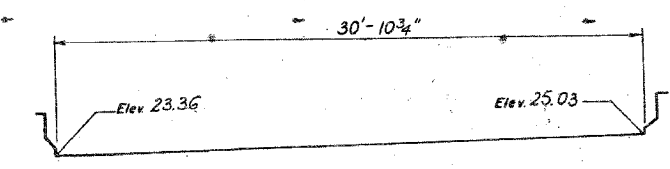

**AT PIER 2**  
**P.J.S. 4"**

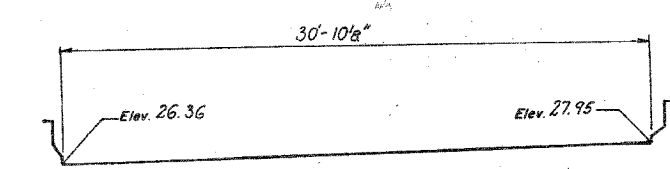

**AT PIER 3**  
**P.J.S. 4"**

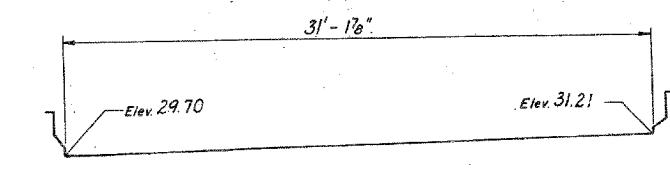

**AT PIER 4**  
**P.J.S. 4"**

**NOTES :**

- For Steel Finger Plate Jt. See Sheet TJ1, Vol. 13.
- For PJS Detail See Sheet TJ3, Vol. 13.
- For NEJ Detail See Sheet TJ2, Vol. 13.

SHEET J35 OF 98

SHEET J35 OF 98

REVISIONS	
Name	Date

STATE OF ILLINOIS  
DEPARTMENT OF TRANSPORTATION  
F.A.I. ROUTE 90/94 DAN RYAN EXPRESSWAY  
SECTION 1985-077B-A-COOK COUNTY  
N.B. MAINLINE RECONSTRUCTION  
STRUCTURE 016-1117 & 1118 (MAINLINE & RAMP 'H')  
TRANSVERSE DECK JOINT ELEVATIONS  
Scale: NONE  
Date: AUGUST 1988  
Drawn By: S.R.  
Checked By: S.K.  
ENVIRODYNE ENGINEERS INC.  
Chicago, Illinois

REVISIONS	NAME	DATE

ILLINOIS DEPARTMENT OF TRANSPORTATION  
F.A.I. 94/90 (DAN RYAN EXPRESSWAY)  
NB DAN RYAN ELEVATED BRIDGE  
REPAIR FROM 15TH TO 28TH STREETS  
TRANSVERSE DECK JOINT ELEVATION  
SN 016-1117 & 016-1118  
SCALE: NTS  
DATE: 7/22/2005  
DRAWN BY: BOC  
CHECKED BY: BLU

BOWMAN, BARRETT & ASSOCIATES INC.  
CONSULTING ENGINEERS  
Chicago, Illinois  
312.228.0100  
www.bbainc.com

FOR INFORMATION ONLY

7/19/2005 11:07:54 AM