




F.A.I.	SECTION	COUNTY	TOTAL SHEETS	SHEET NO.
94/90	2003-028F	COOK	419	374
STA.		TO STA.		
FED. ROAD DIST. NO.	ILLINOIS	FED. AID PROJECT		
62580				

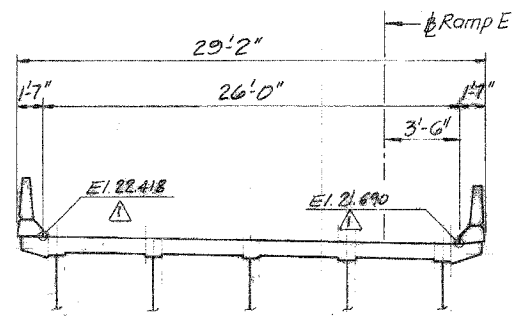


**EXPANSION JOINT AT ABUTMENT No. E30**  
2 1/2 in. PREFORMED JOINT SEAL

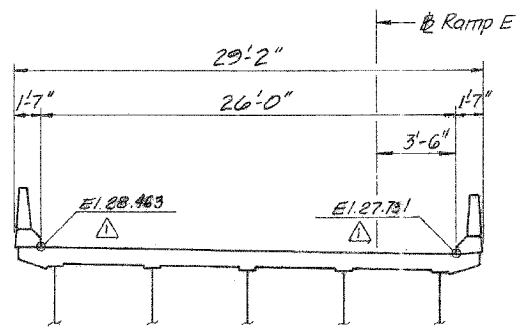


**EXPANSION JOINT AT PIER No. E28**  
2 1/2 in. PREFORMED JOINT SEAL

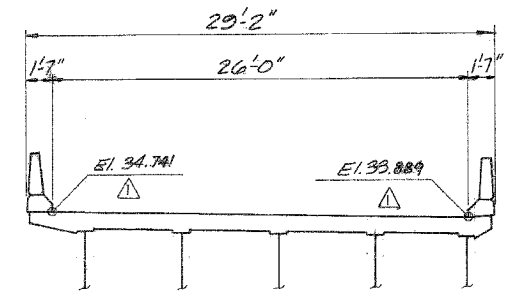


**EXPANSION JOINT AT PIER No. E26**  
2 1/2 in. PREFORMED JOINT SEAL

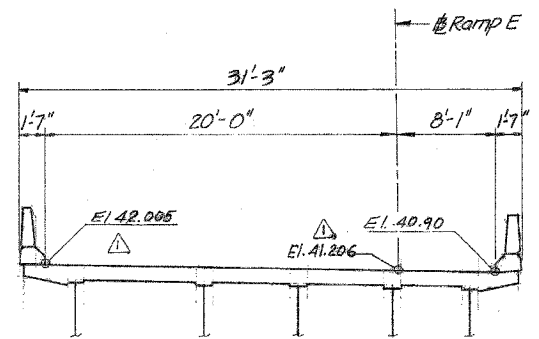


**EXPANSION JOINT AT PIER No. E24**  
2 in. NEOPRENE EXP. JOINT

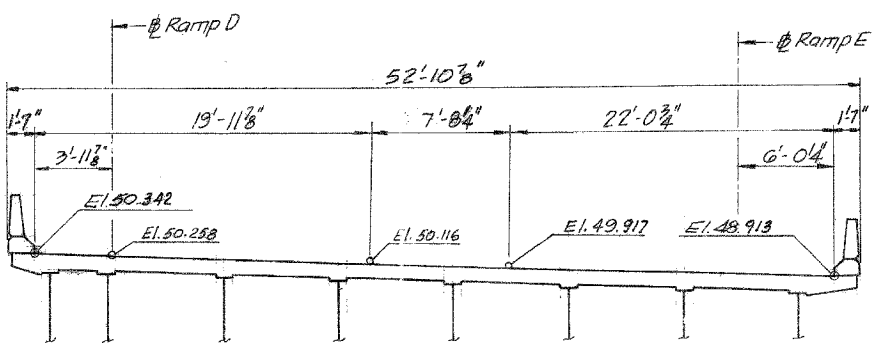

**EXPANSION JOINT AT PIER No. E22**  
4 in. PREFORMED JOINT SEAL

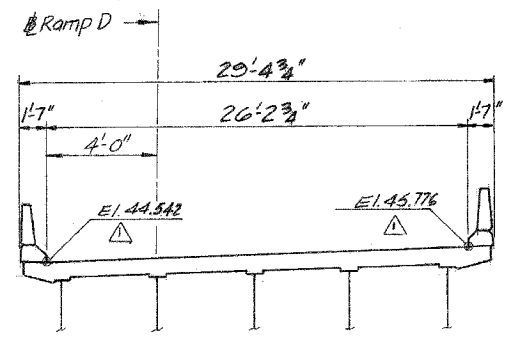

**EXPANSION JOINT AT PIER No. D33**  
2 1/2 in. NEOPRENE EXP. JOINT

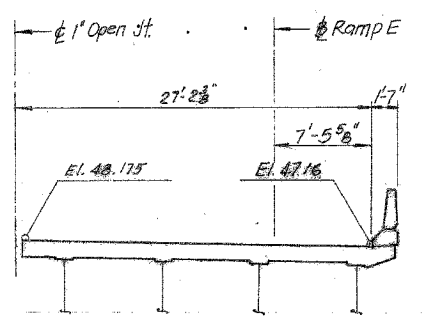

**EXPANSION JOINT AT PIER No. E23**  
2 1/2 in. PREFORMED JOINT SEAL

Notes:  
 1. All Dimensions are along Centerline of Joint.  
 2. For Details see sheet TJ2 & TJ3.  
 3. All Sections looking up-station.

STATE OF ILLINOIS  
 DEPARTMENT OF TRANSPORTATION  
 F.A.I. ROUTE 90/94 (DAN RYAN EXPRESSWAY)  
 SECTION 1905-077 BR- COOK COUNTY  
 N.B. MAINLINE RECONSTRUCTION  
 STRUCTURE 016-1047 (RAMP E)  
 TRANSVERSE DECK JOINT ELEVATION  
 Scale: NONE  
 Date: AUG. 1998  
 Drawn By: K.W.T.  
 Checked By: M.E.M.  
 ENVIRODYNE ENGINEERS INC.  
 Chicago, Illinois

REVISIONS	NAME	DATE

ILLINOIS DEPARTMENT OF TRANSPORTATION  
 F.A.I. 94/90 (DAN RYAN EXPRESSWAY)  
 NB DAN RYAN ELEVATED BRIDGE  
 REPAIR FROM 15TH TO 28TH STREETS  
 EXISTING PLAN INFORMATION  
 SN 016-1047 (RAMP E)  
 SCALE: NTS  
 DATE: 7/22/2005  
 DRAWN BY: BDC  
 CHECKED BY: BLU

BOWMAN, BARRETT & ASSOCIATES INC.  
 CONSULTING ENGINEERS  
 Chicago, Illinois  
 312.228.0100  
 www.bbainc.com

FOR INFORMATION ONLY

7/19/2005 11:05 AM