


F.A.I.	SECTION	COUNTY	TOTAL SHEETS	SHEET NO.
94/90	2003-028F	COOK	419	386
STA.	TO STA.			
FED. ROAD DIST. NO.	ILLINOIS	FED. AID PROJECT		
62580				

- EACH TONE EQ 3 FRED MIN TRANS
- EACH TONE EQ 3 FRED TRANS
- EACH TONE EQ 3 FRED REC
- EACH TONE EQ 3 POWER SUPPLY
- EACH TONE EQ MOUNT FRAME
- EACH IND LOOP DET SEN UNIT
- EACH DIG LOOP DET SEN UNIT-2
- EACH DIG LOOP DET SEN UNIT-4
- LN FT INDUCTION LOOP
- LN FT GALVS CON T2
- LN FT GALVS CON P2
- LN FT GALVS CON AT ST 2
- LN FT POLY DUCT 2
- LN FT ELCBL 2-C NO.6
- LN FT ELCBL 6-C NO.6
- LN FT ELCBL 2-C NO.14 SHIELD
- LN FT 100-C NO.19
- EACH CONC FOUND TY A
- EACH CONC FOUND TY D
- EACH HD HAND HOLE
- LN FT TRENCH AND BACKFILL
- EACH CAB HUNG AT ST TY 2
- EACH CAB HUNG TY 3
- EACH TY J JUNCTION BOX
- EACH TY S JUNCTION BOX
- MONTH MAINTENANCE

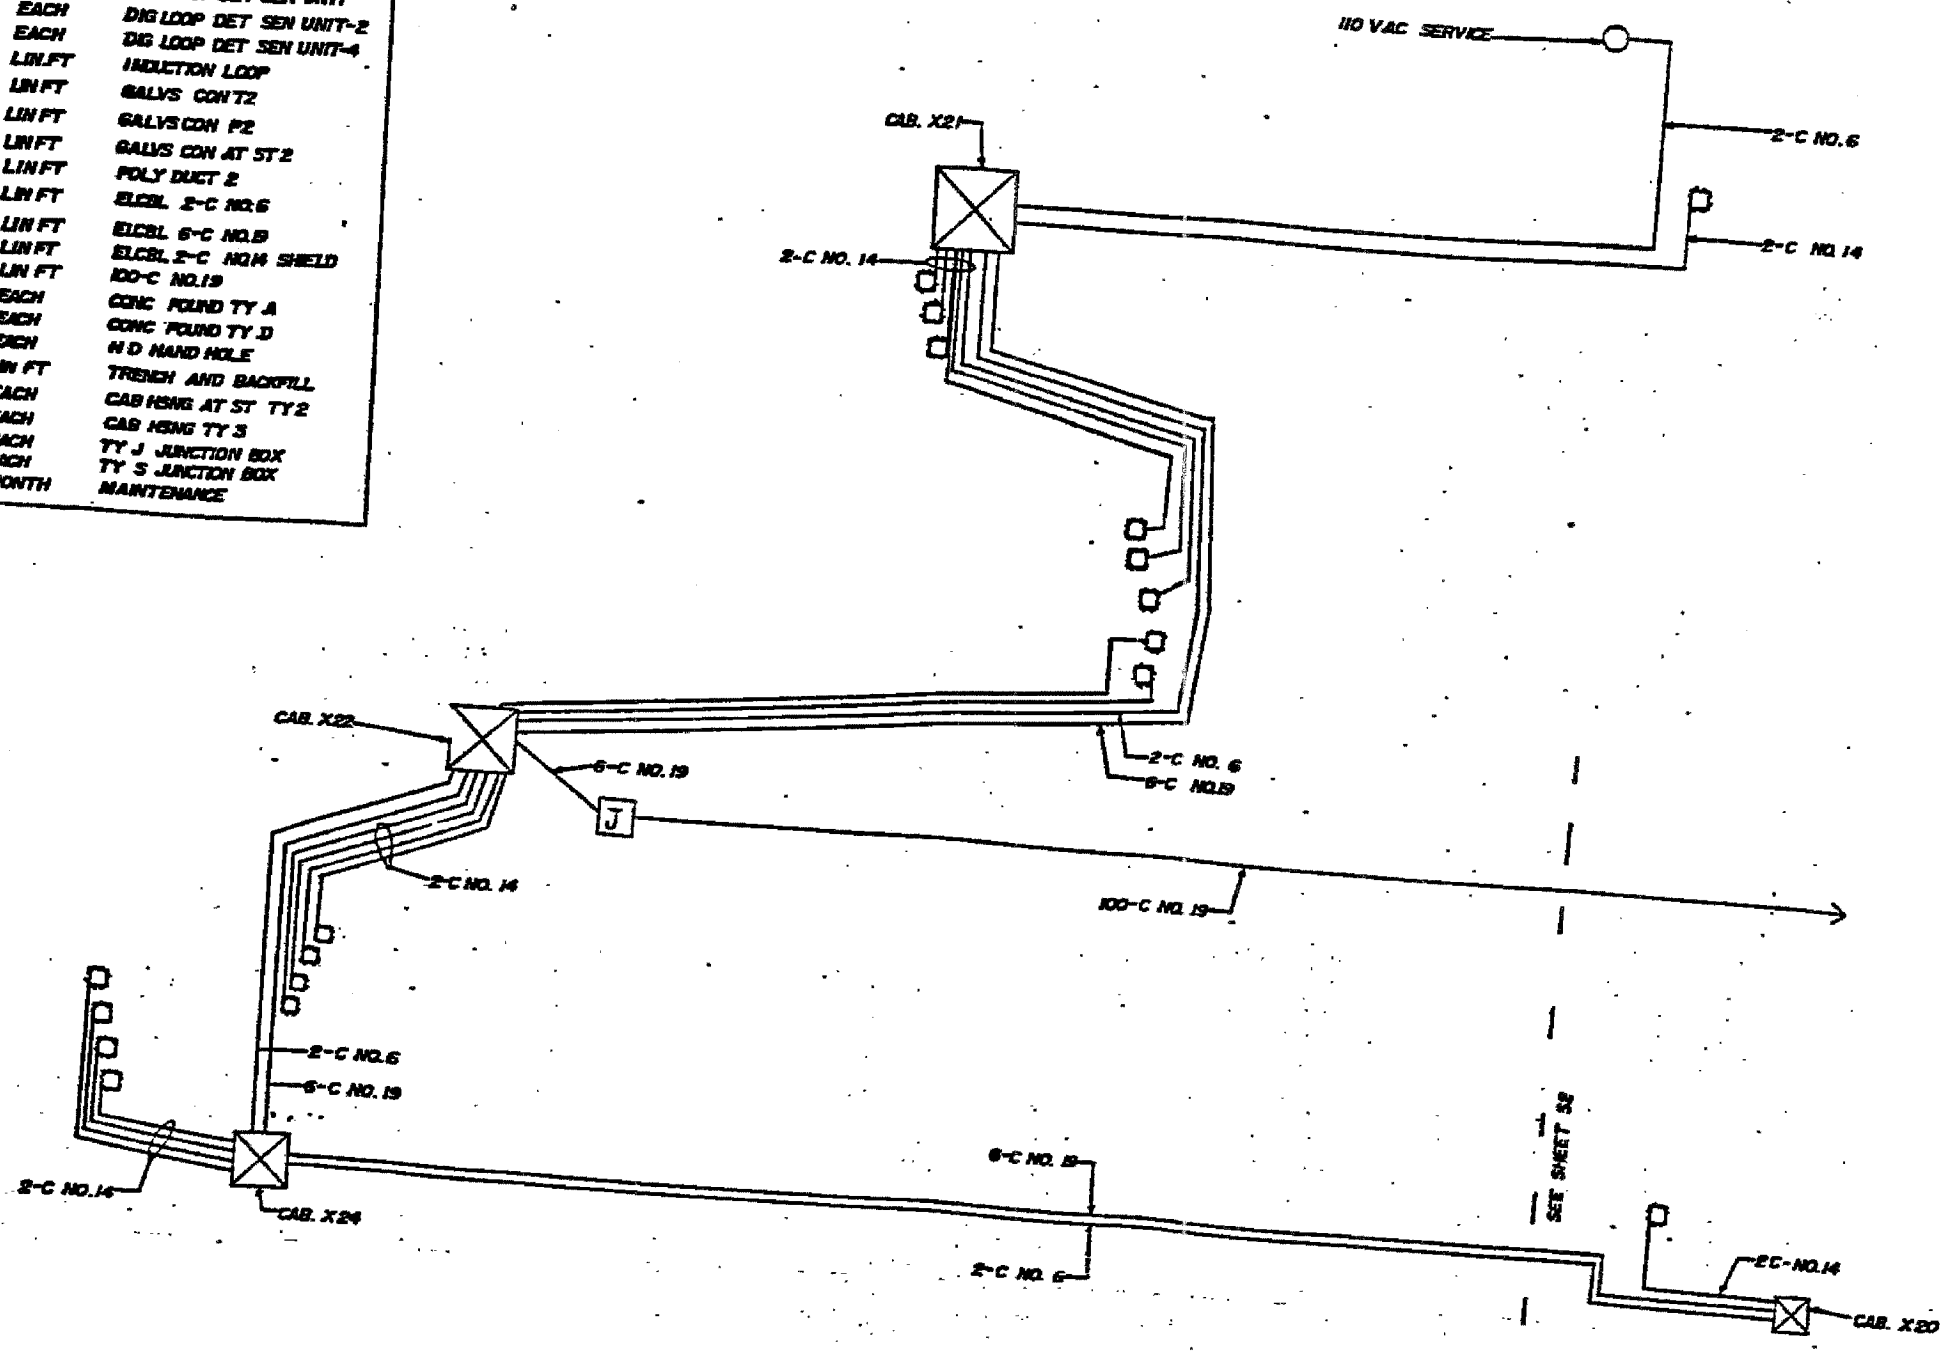

BOWMAN, BARRETT & ASSOCIATES INC.  
CONSULTING ENGINEERS  
Chicago, Illinois  
312.228.0100  
www.bbainc.com

FOR INFORMATION ONLY

REVISIONS	NAME	DATE

TSC3  
ILLINOIS DEPARTMENT OF TRANSPORTATION  
F.A.I. 94/90 (DAN RYAN EXPRESSWAY)  
NB DAN RYAN ELEVATED BRIDGE  
REPAIR FROM 15TH TO 28TH STREETS  
29TH STREET INSTALLATION  
WIRE DIAGRAM  
SCALE: NTS  
DATE: 7/22/2005  
DRAWN BY: MR  
CHECKED BY: BLU

TRAFFIC SYSTEMS CENTER