
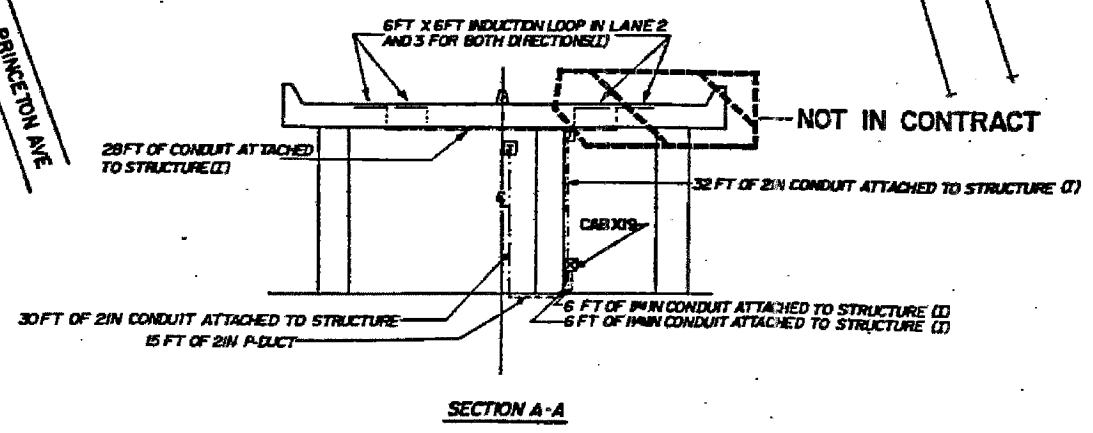
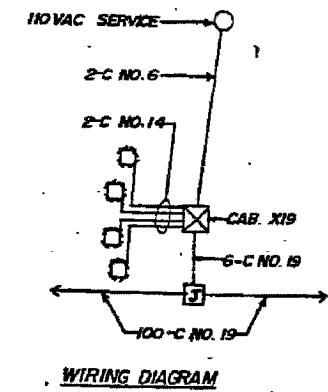


F.A.I.	SECTION	COUNTY	TOTAL SHEETS	SHEET NO.
94/90	2003-028F	COOK	419	388
STA.		TO STA.		
FED. ROAD DIST. NO.		ILLINOIS FED. AID PROJECT		

62580

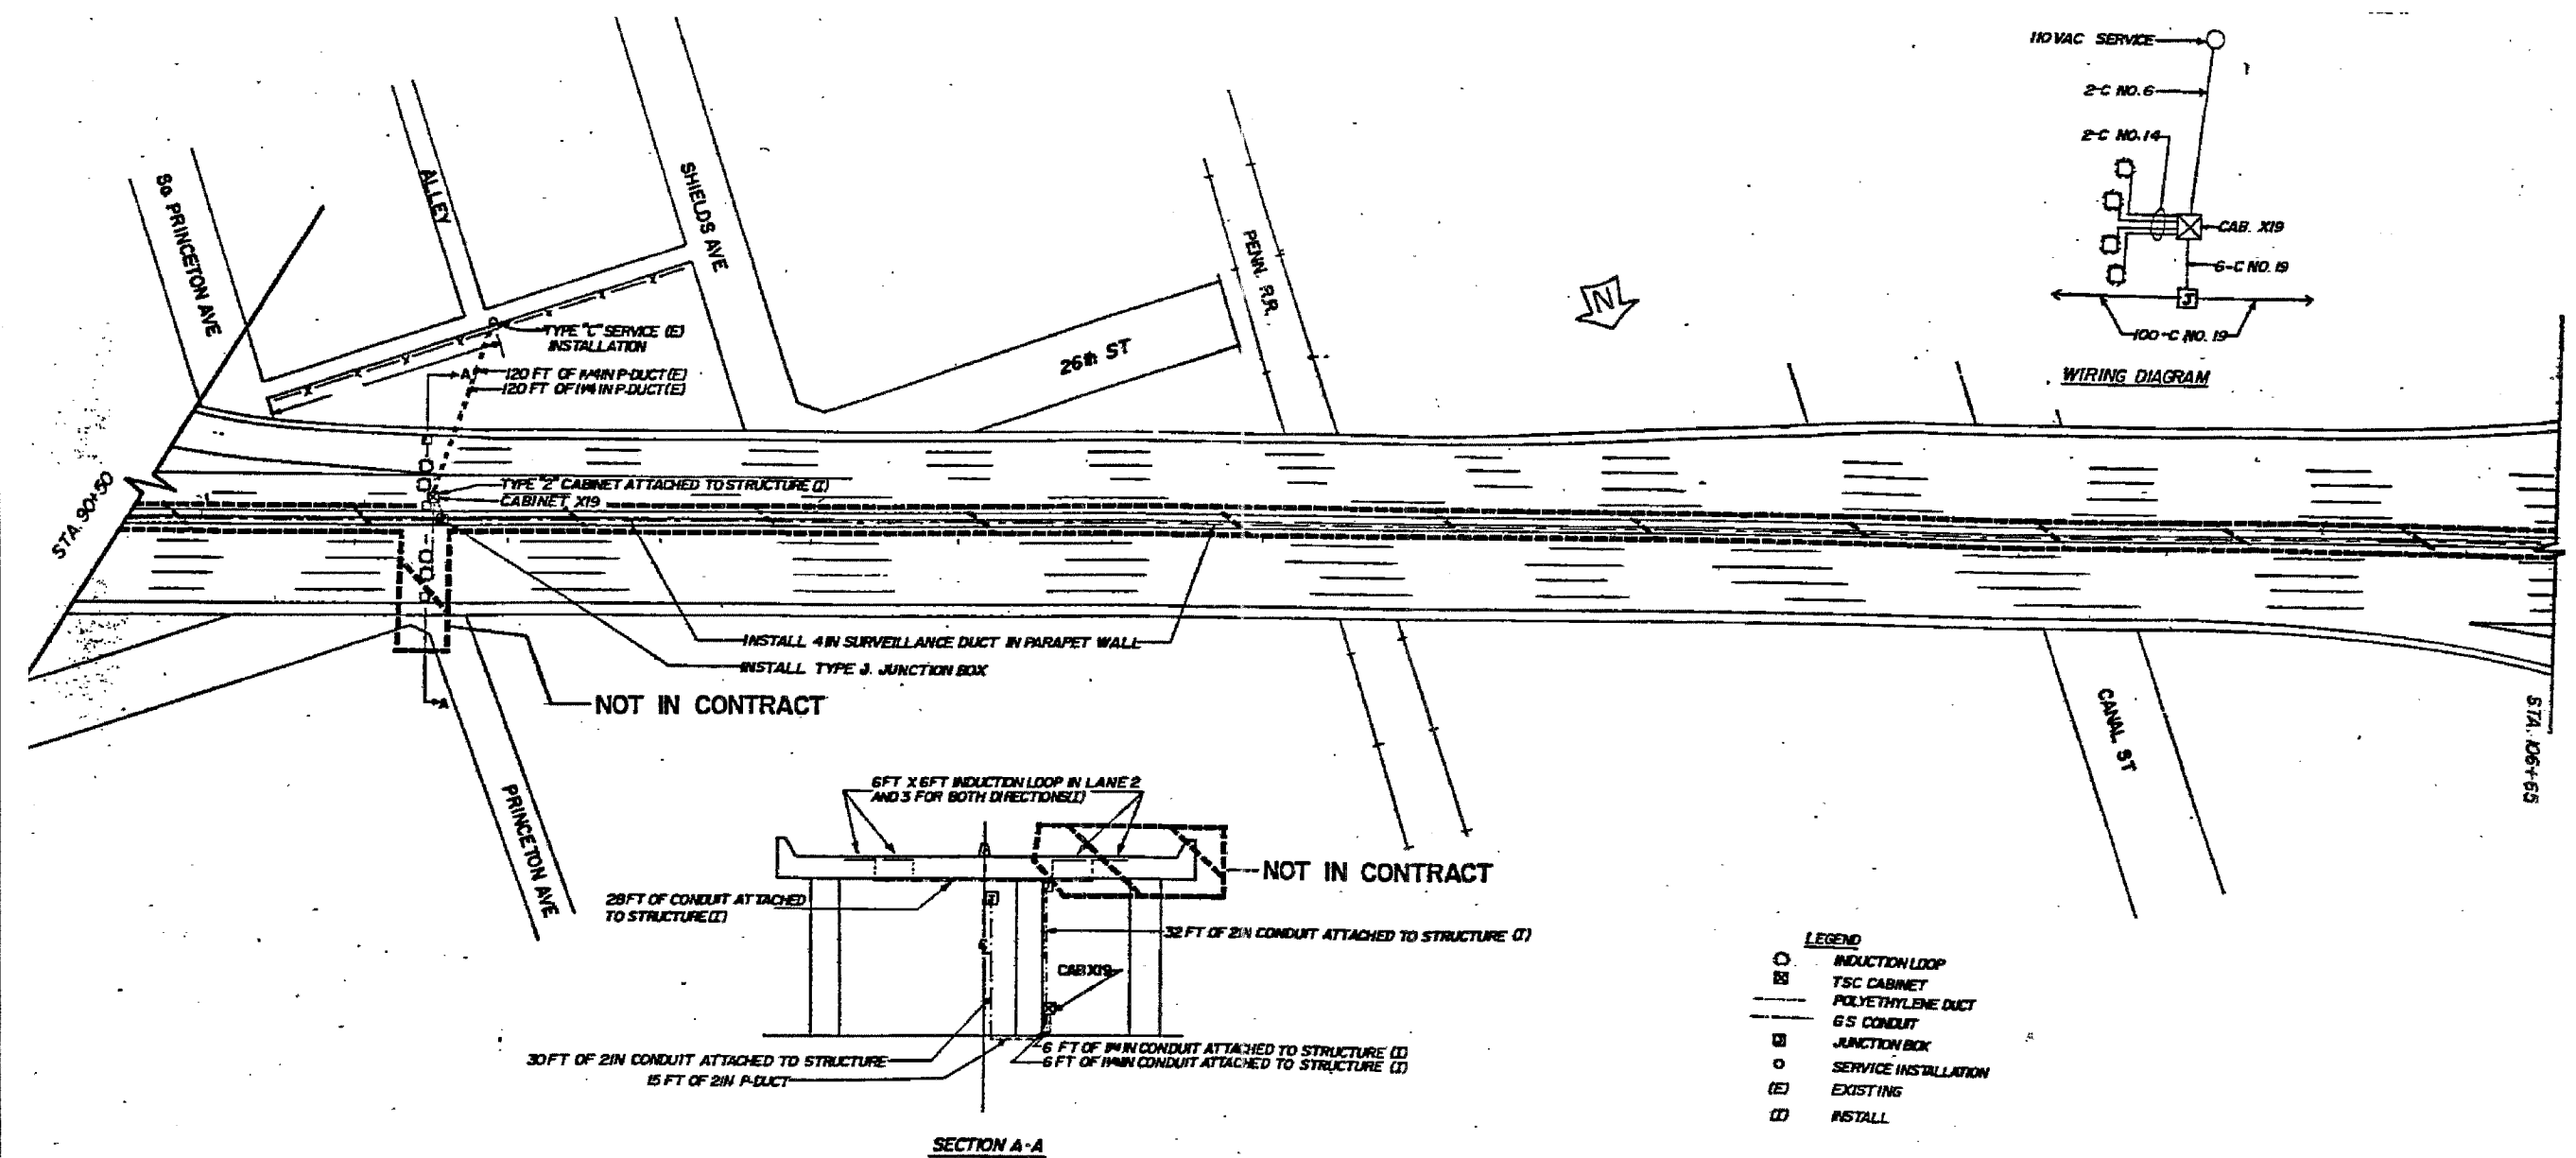

- LEGEND**
- INDUCTION LOOP
  - ⊞ TSC CABINET
  - POLYETHYLENE DUCT
  - GS CONDUIT
  - ⊞ JUNCTION BOX
  - SERVICE INSTALLATION
  - (E) EXISTING
  - (I) INSTALL

FOR INFORMATION ONLY

REVISIONS	NAME	DATE

TSC5  
 ILLINOIS DEPARTMENT OF TRANSPORTATION  
 F.A.I. 94/90 (DAN RYAN EXPRESSWAY)  
 NB DAN RYAN ELEVATED BRIDGE  
 REPAIR FROM 15TH TO 28TH STREETS  
 26th STREET  
 INSTALLATION  
 SCALE: NTS  
 DATE: 7/22/2005  
 DRAWN BY: MR  
 CHECKED BY: BLU

BOWMAN, BARRETT & ASSOCIATES INC.  
 CONSULTING ENGINEERS  
 Chicago, Illinois  
 312.228.0100  
 www.bbainc.com

TRAFFIC SYSTEMS CENTER