
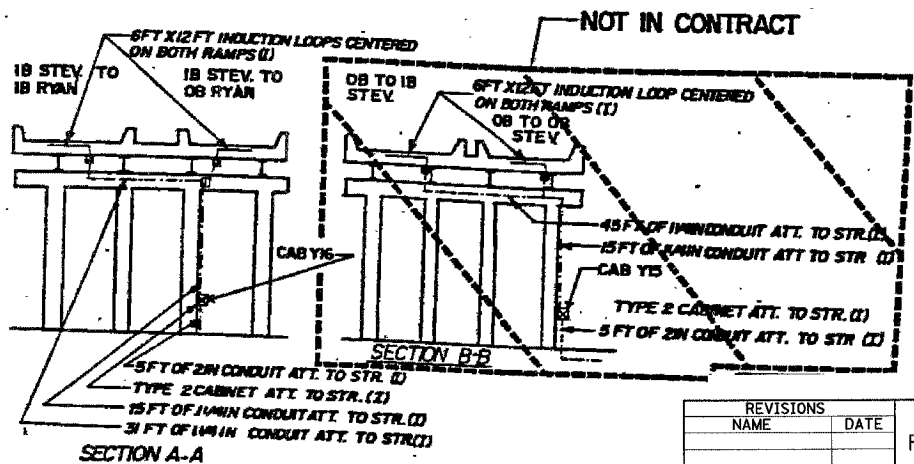
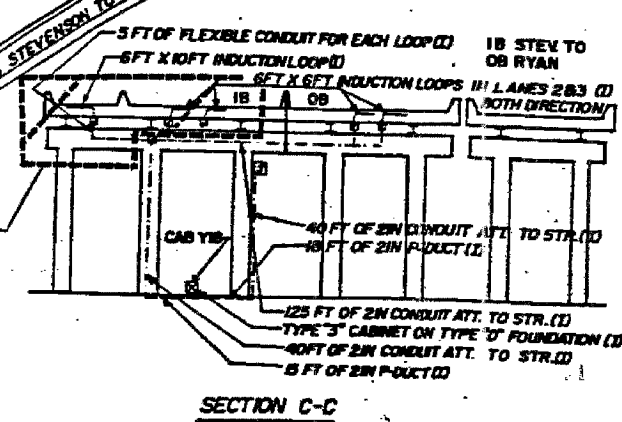


F.A.I.	SECTION	COUNTY	TOTAL SHEETS	SHEET NO.
94/90	2003-028F	COOK	419	390
STA.	TO STA.			
FED. ROAD DIST. NO.	ILLINOIS	FED. AID PROJECT		
62580				

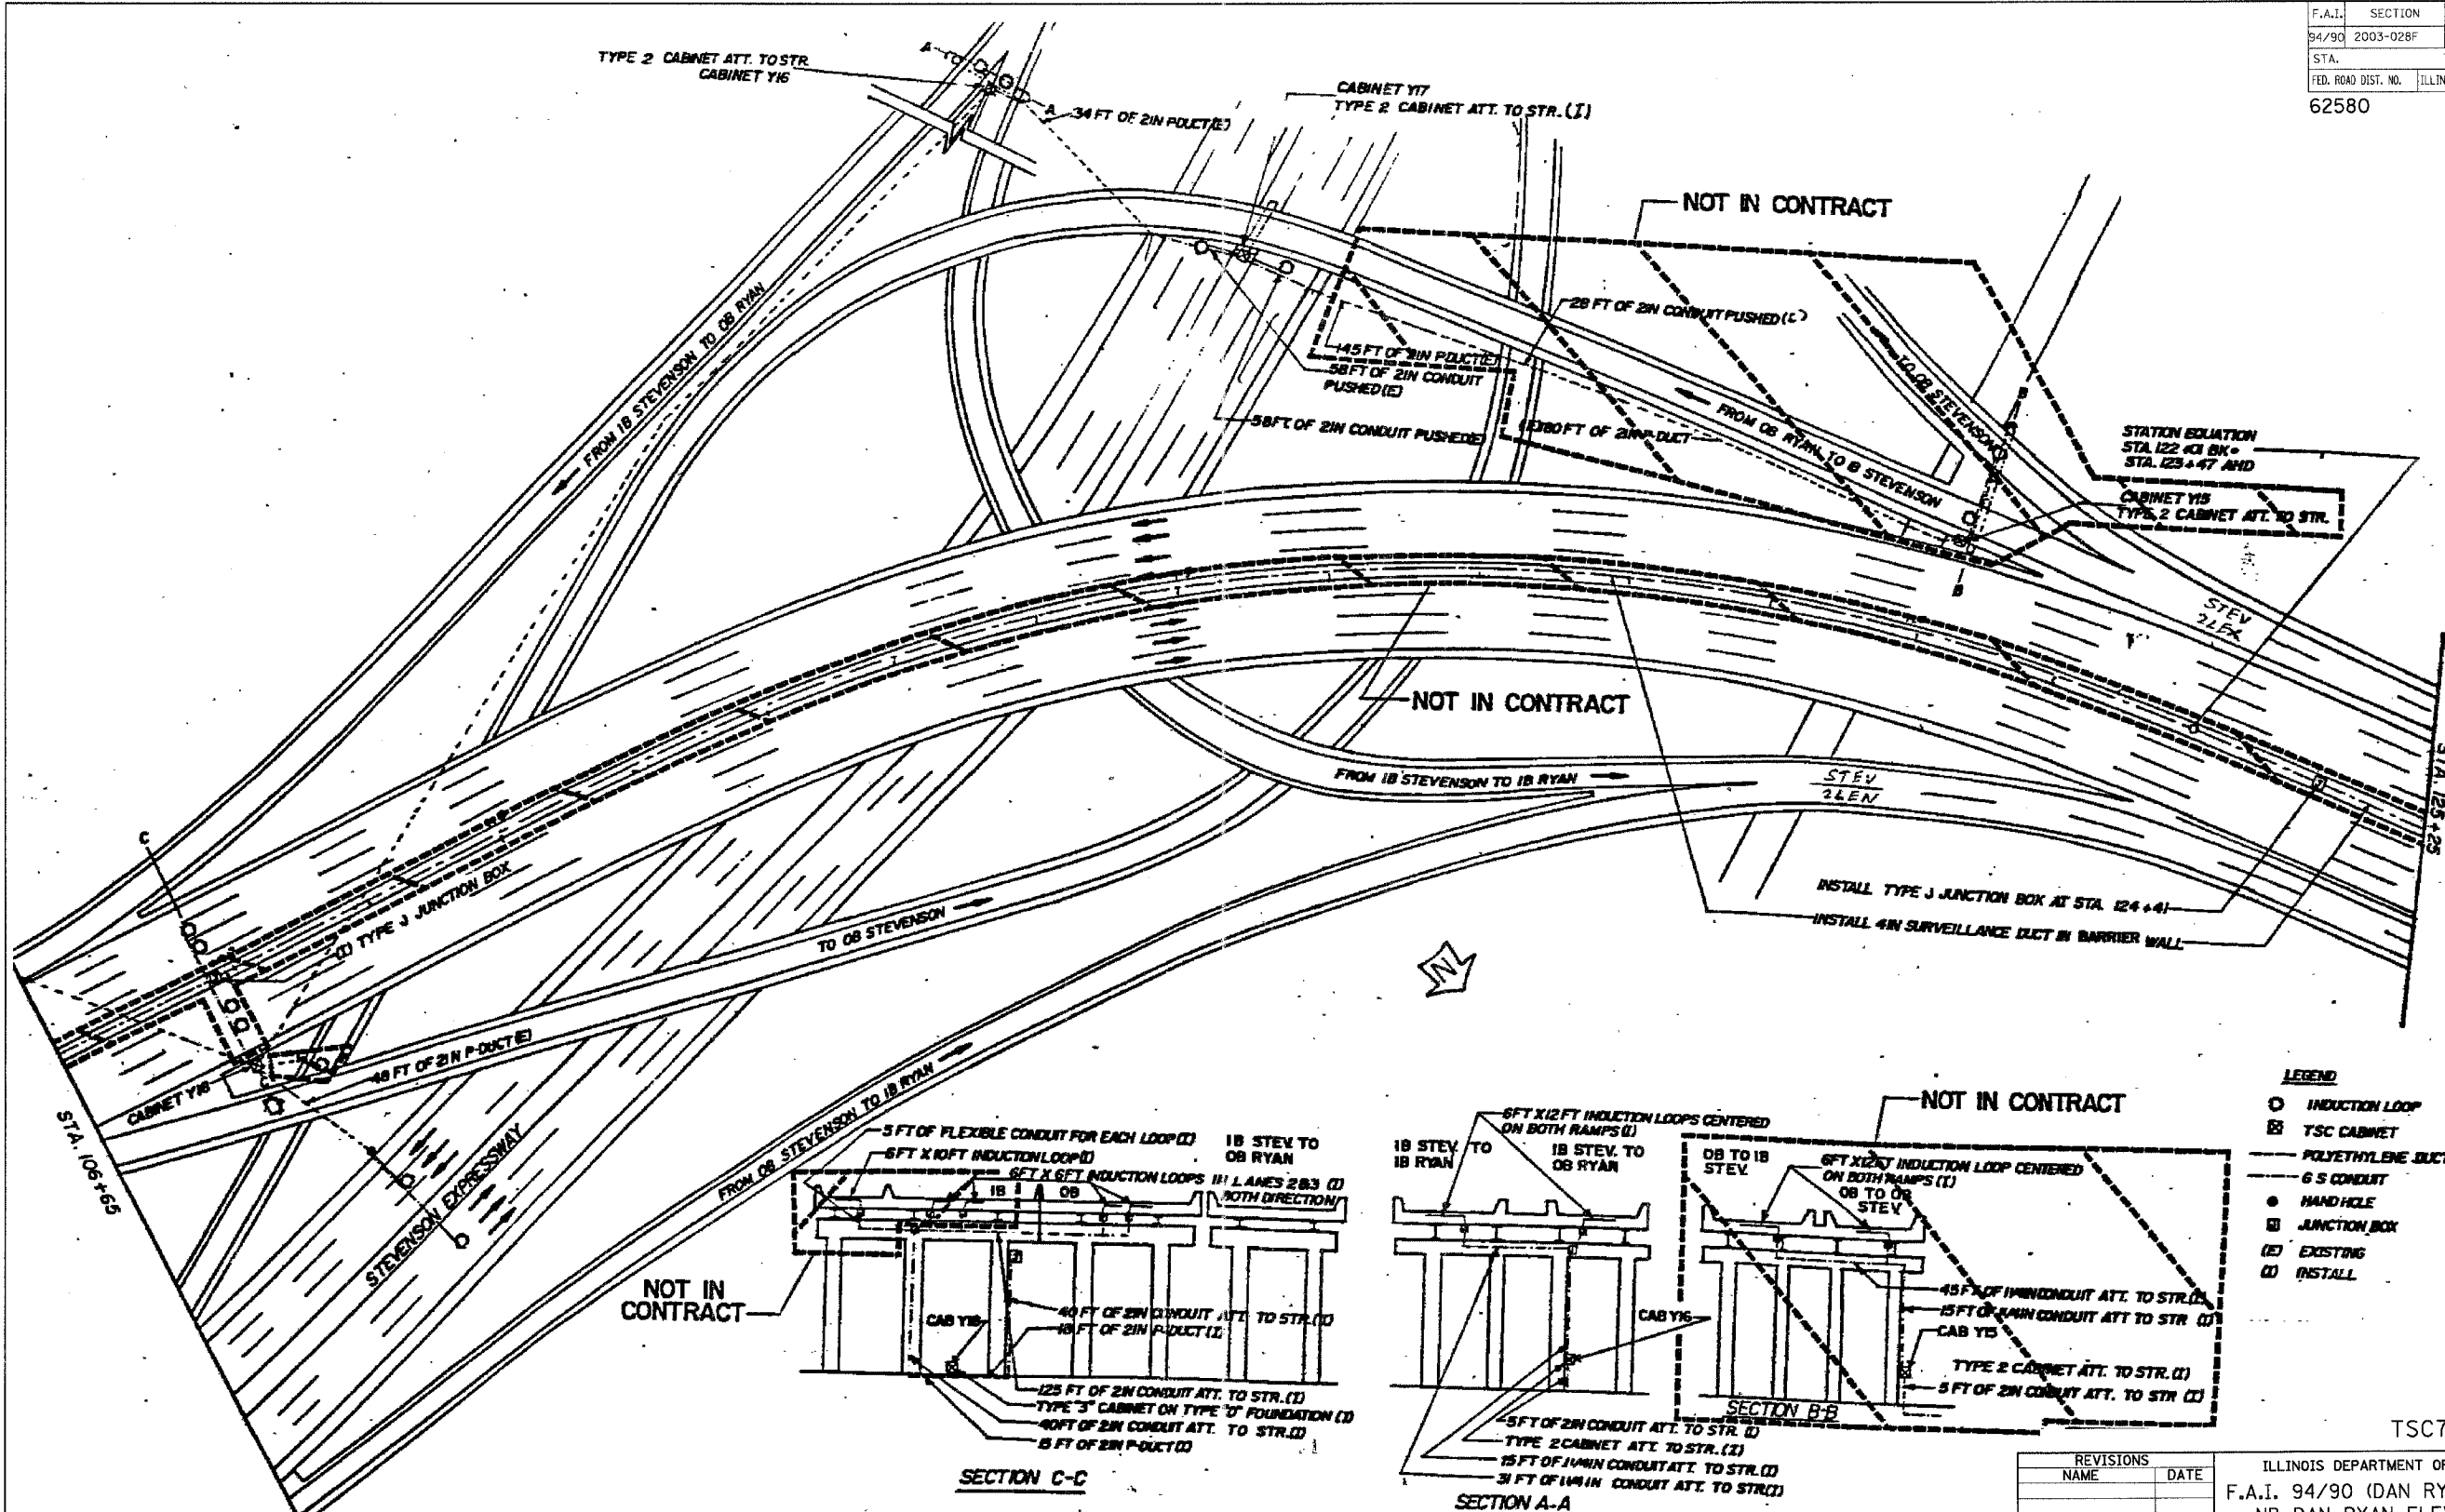

- LEGEND**
- INDUCTION LOOP
 - ⊠ TSC CABINET
 - POLYETHYLENE DUCT
 - 6 S CONDUIT
 - HAND HOLE
 - ⊠ JUNCTION BOX
 - (E) EXISTING
 - (I) INSTALL

TSC7

REVISIONS	
NAME	DATE

ILLINOIS DEPARTMENT OF TRANSPORTATION
 F.A.I. 94/90 (DAN RYAN EXPRESSWAY)
 NB DAN RYAN ELEVATED BRIDGE
 REPAIR FROM 15TH TO 28TH STREETS
 STEVENSON-RYAN INTERCHANGE

SCALE: NTS
 DATE: 7/22/2005

DRAWN BY: MR
 CHECKED BY: BLU

FOR INFORMATION ONLY

BOWMAN, BARRETT & ASSOCIATES INC.
 CONSULTING ENGINEERS
 Chicago, Illinois
 312.228.0100
 www.bbainc.com

TRAFFIC SYSTEMS CENTER