
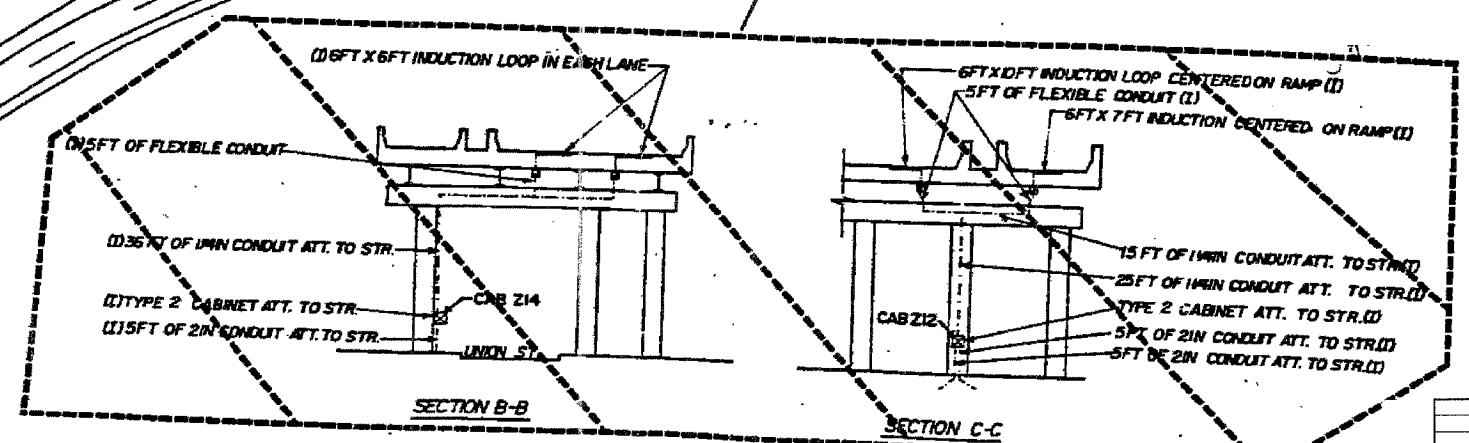
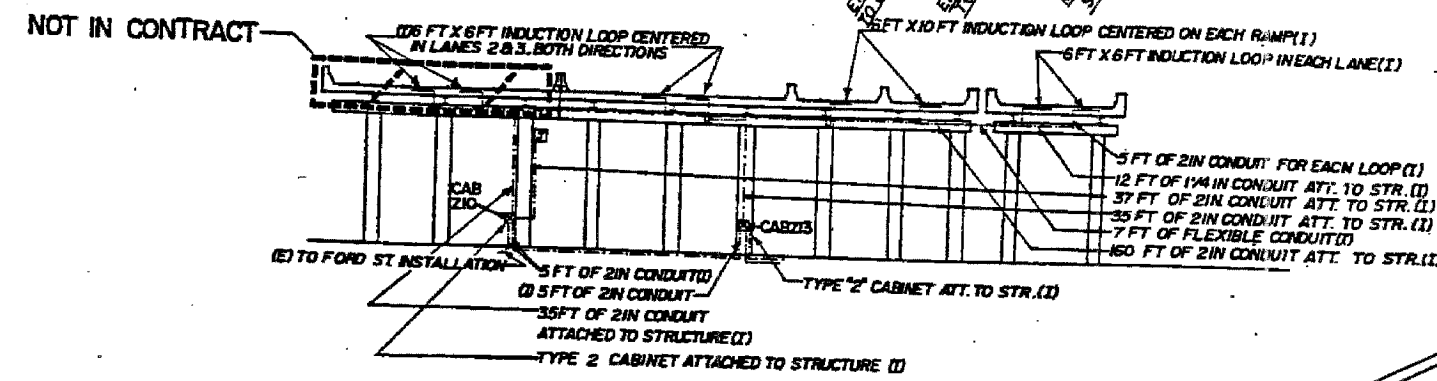


F.A.I.	SECTION	COUNTY	TOTAL SHEETS	SHEET NO.
94/90	2003-028F	COOK	419	392
STA.	TO STA.			
FED. ROAD DIST. NO.	ILLINOIS FED. AID PROJECT			
62580				

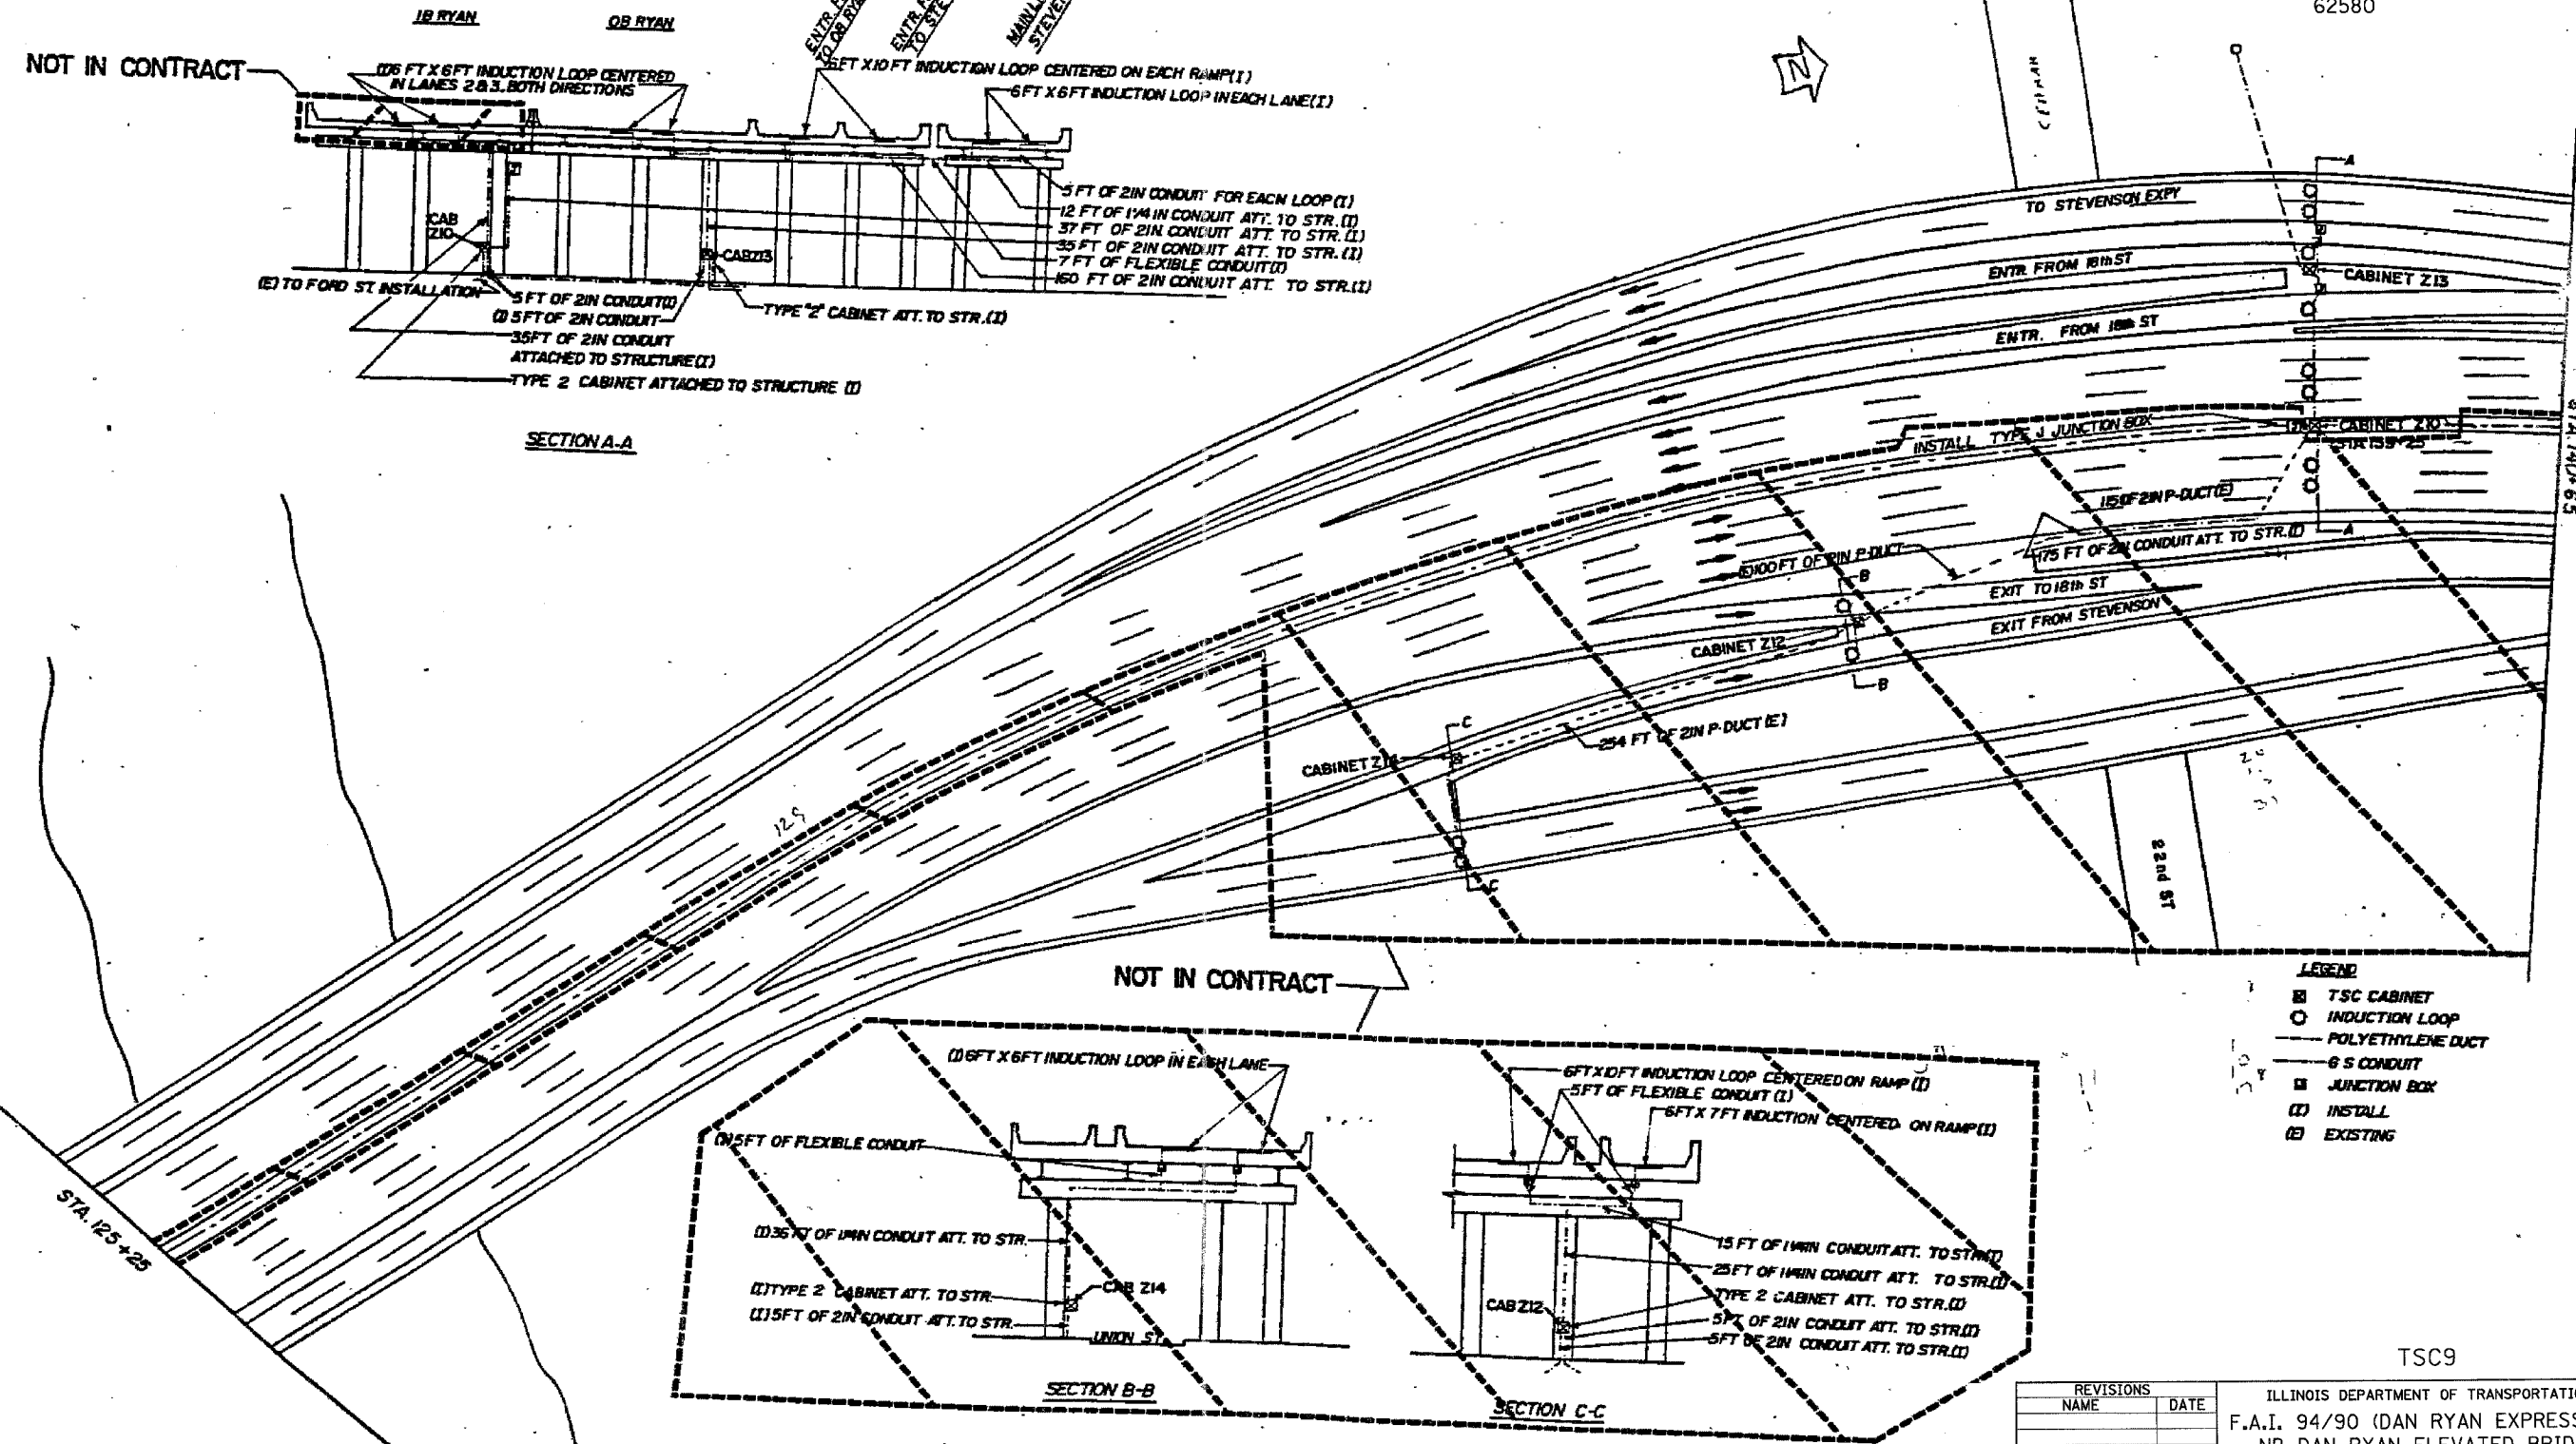

- LEGEND**
- TSC CABINET
  - INDUCTION LOOP
  - POLYETHYLENE DUCT
  - 6 S CONDUIT
  - JUNCTION BOX
  - (1) INSTALL
  - (E) EXISTING

REVISIONS	
NAME	DATE

TSC9

ILLINOIS DEPARTMENT OF TRANSPORTATION  
 F.A.I. 94/90 (DAN RYAN EXPRESSWAY)  
 NB DAN RYAN ELEVATED BRIDGE  
 REPAIR FROM 15TH TO 28TH STREETS  
 22nd STREET  
 INSTALLATION

SCALE: NTS  
 DATE: 7/22/2005

DRAWN BY: MR  
 CHECKED BY: BLU

FOR INFORMATION ONLY

BOWMAN, BARRETT & ASSOCIATES INC  
 CONSULTING ENGINEERS  
 Chicago, Illinois  
 312.228.0100  
 www.bbainc.com

TRAFFIC SYSTEMS CENTER