
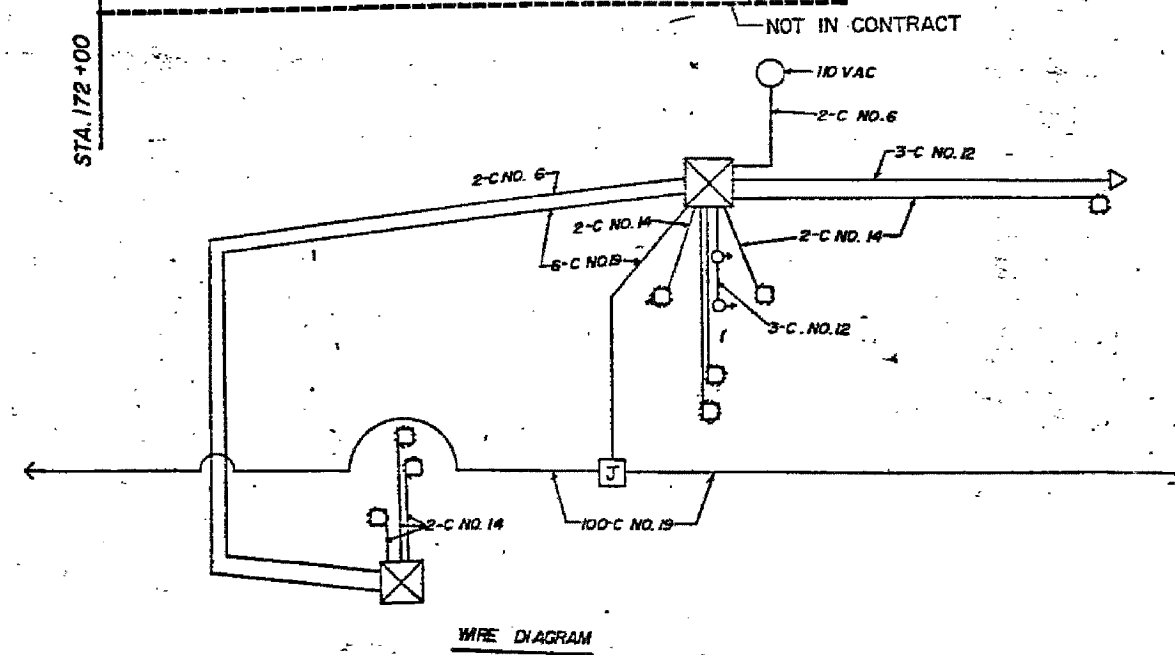


F.A.I.	SECTION	COUNTY	TOTAL SHEETS	SHEET NO.
94/90	2003-028F	COOK	419	396
STA.	TO STA.			
FED. ROAD DIST. NO.	ILLINOIS FED. AID PROJECT			

62580

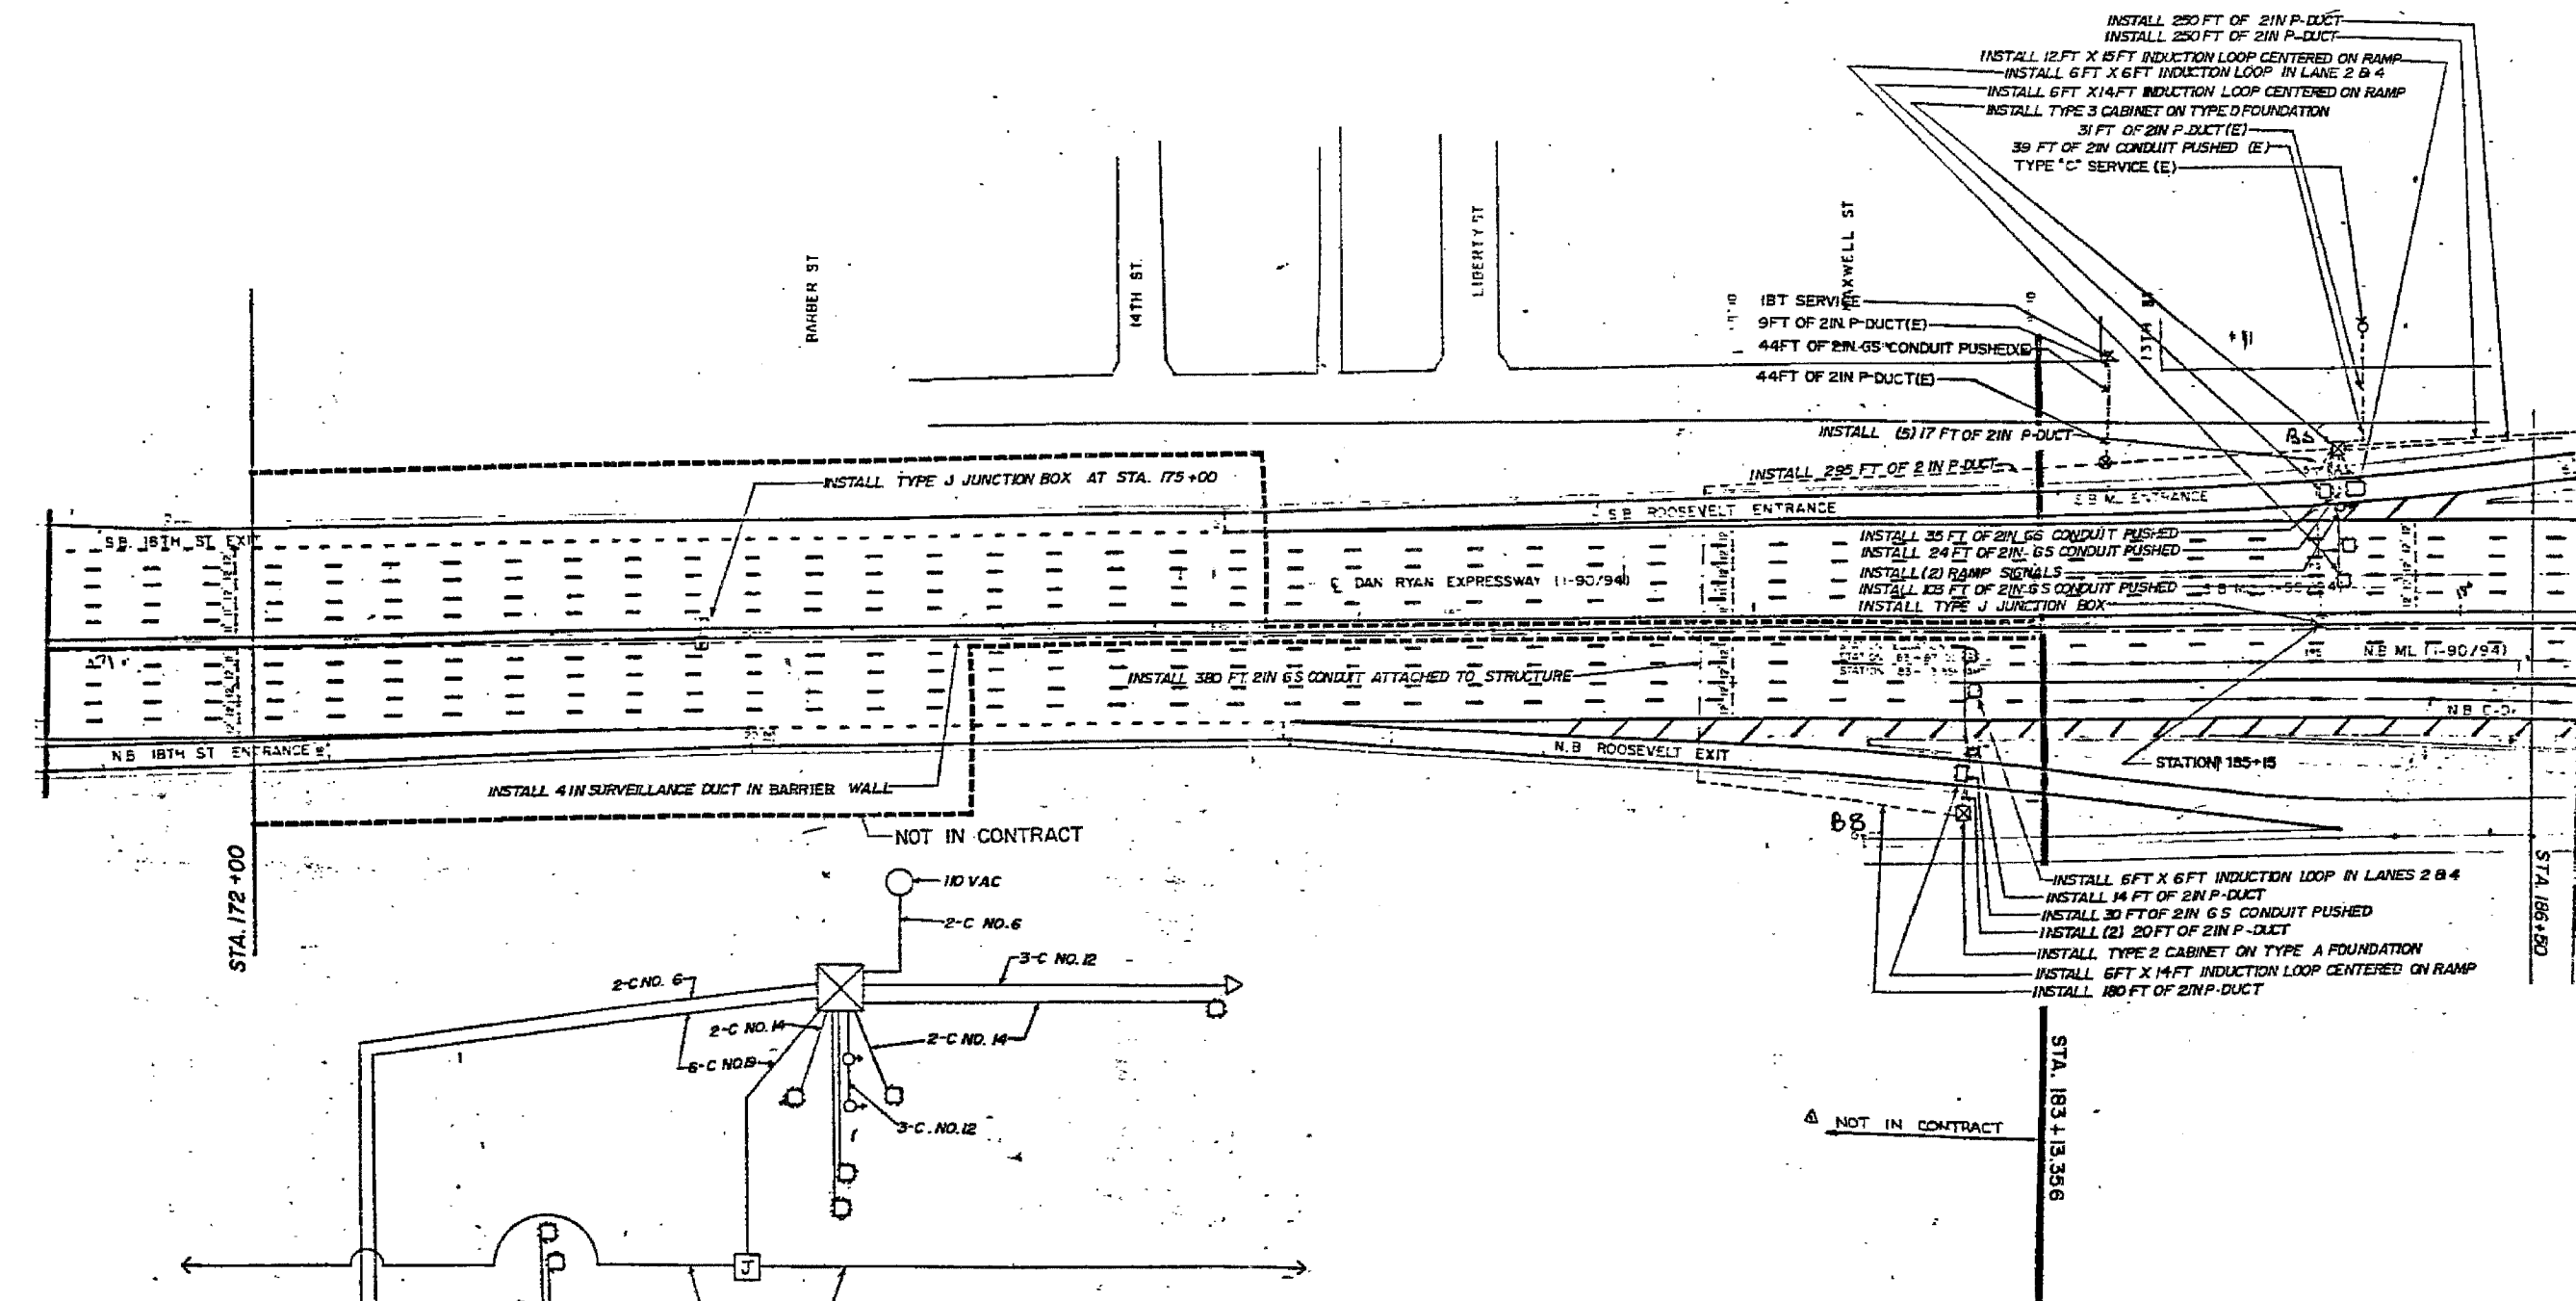

WIRE DIAGRAM

FOR INFORMATION ONLY

REVISIONS	
NAME	DATE

TSC13
 ILLINOIS DEPARTMENT OF TRANSPORTATION
 F.A.I. 94/90 (DAN RYAN EXPRESSWAY)
 NB DAN RYAN ELEVATED BRIDGE
 REPAIR FROM 15TH TO 28TH STREETS
 ROOSEVELT ROAD
 INSTALLATION
 SCALE: NTS
 DATE: 7/22/2005
 DRAWN BY: MR
 CHECKED BY: BLU

TRAFFIC SYSTEMS CENTER

BOWMAN, BARRETT & ASSOCIATES INC.
 CONSULTING ENGINEERS
 Chicago, Illinois
 312.228.0100
 www.bbainc.com