


F.A.I. RTE.	SECTION	COUNTY	TOTAL SHEETS	SHEET NO.
90/94	2004-067L	COOK	35	29
STA.	TO STA.			
FED. ROAD DIST. NO. 1 ILLINOIS FED. AID PROJECT				
62806				

**NOTES:**

- BOE STANDARD 565 MODIFIED BY CTE. THE INSTALLATION OF FOUNDATION FOR RESIDENTIAL LIGHT POLE WITH 10" BOLT CIRCLE / 5' DEPTH SHALL BE COORDINATED WITH AND APPROVED BY THE ENGINEER PRIOR TO BEGINNING WORK.

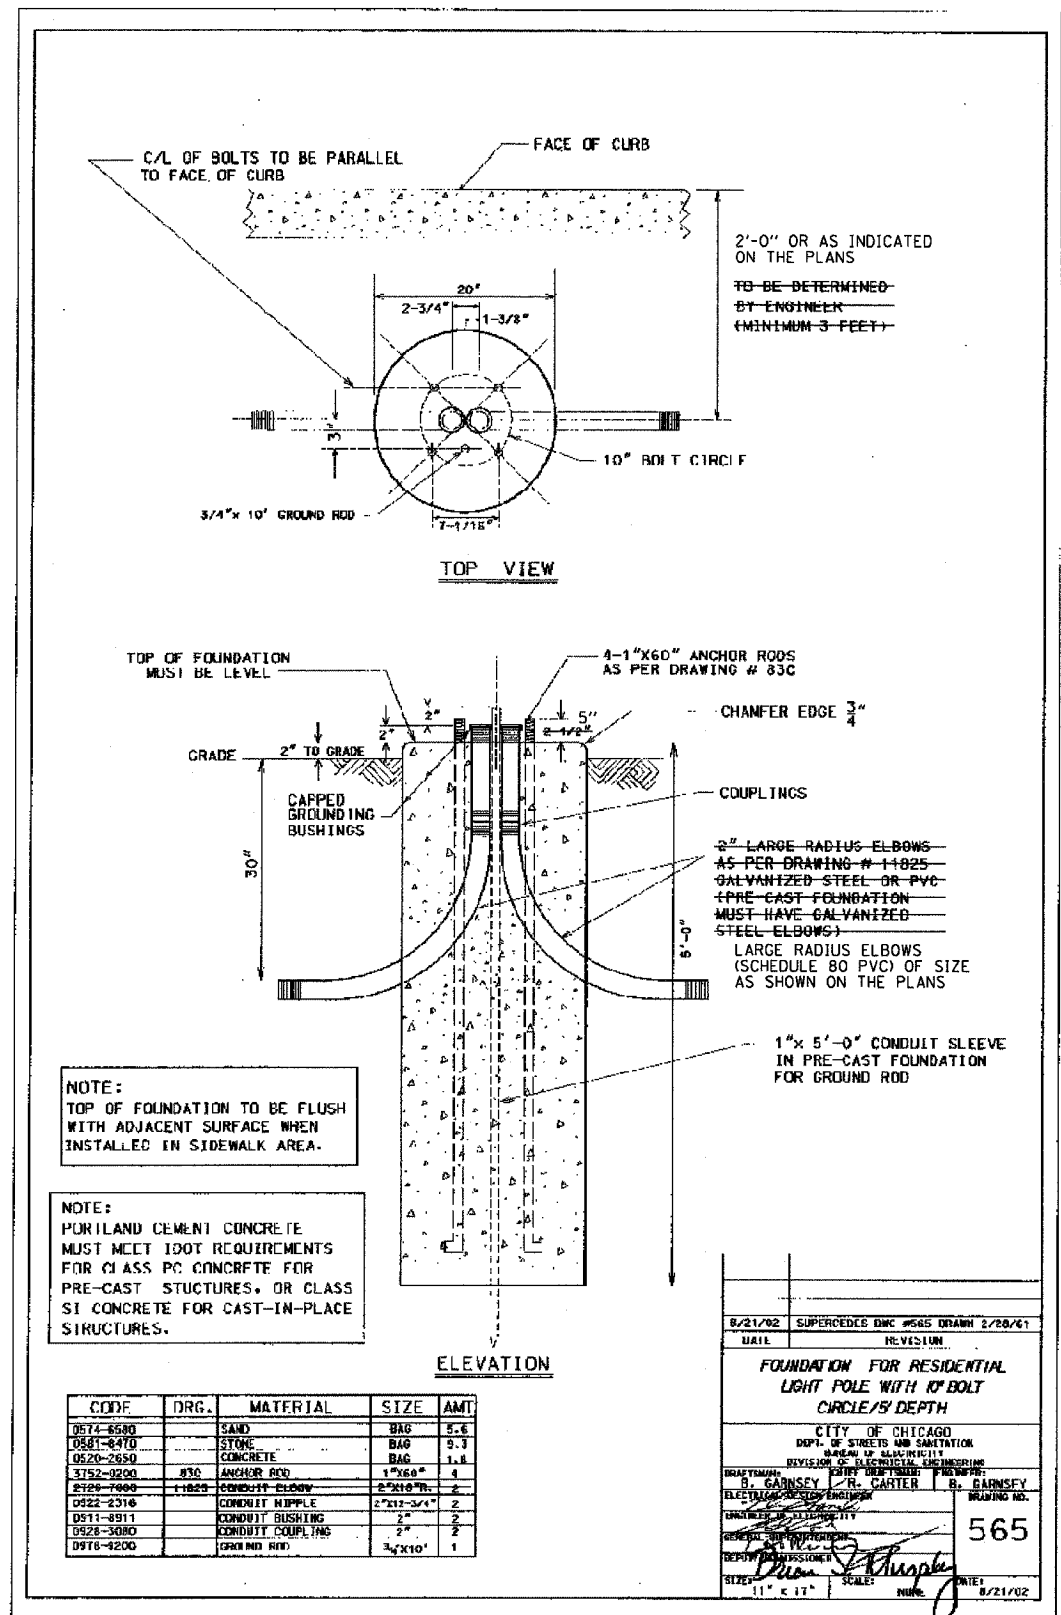

CODE	DRG.	MATERIAL	SIZE	AMT
0574-6580		SAND	BAG	5.6
0581-8470		STONE	BAG	9.3
0520-2650		CONCRETE	BAG	1.8
3752-9200	830	ANCHOR ROD	1"X60"	4
5125-7995	11825	CONDUIT ELBOW	2"X16"	2
0522-2316		CONDUIT RIMPLE	2"X16-5/4"	2
0511-8911		CONDUIT BUSHING	2"	2
0528-3080		CONDUIT COUPLING	2"	2
0918-4200		GROUND ROD	3/4"X10'	1


8/21/02 SUPERCEDES DMC #565 DRAWN 2/28/01  
DATE REVISION

**FOUNDATION FOR RESIDENTIAL LIGHT POLE WITH 10" BOLT CIRCLE / 5' DEPTH**

CITY OF CHICAGO  
DEPT. OF STREETS & SANITATION  
DIVISION OF ELECTRICAL ENGINEERING

DESIGNED BY: G. GAINSEY  
CHECKED BY: G. GAINSEY  
DRAWING NO. 565

DATE: 8/21/02

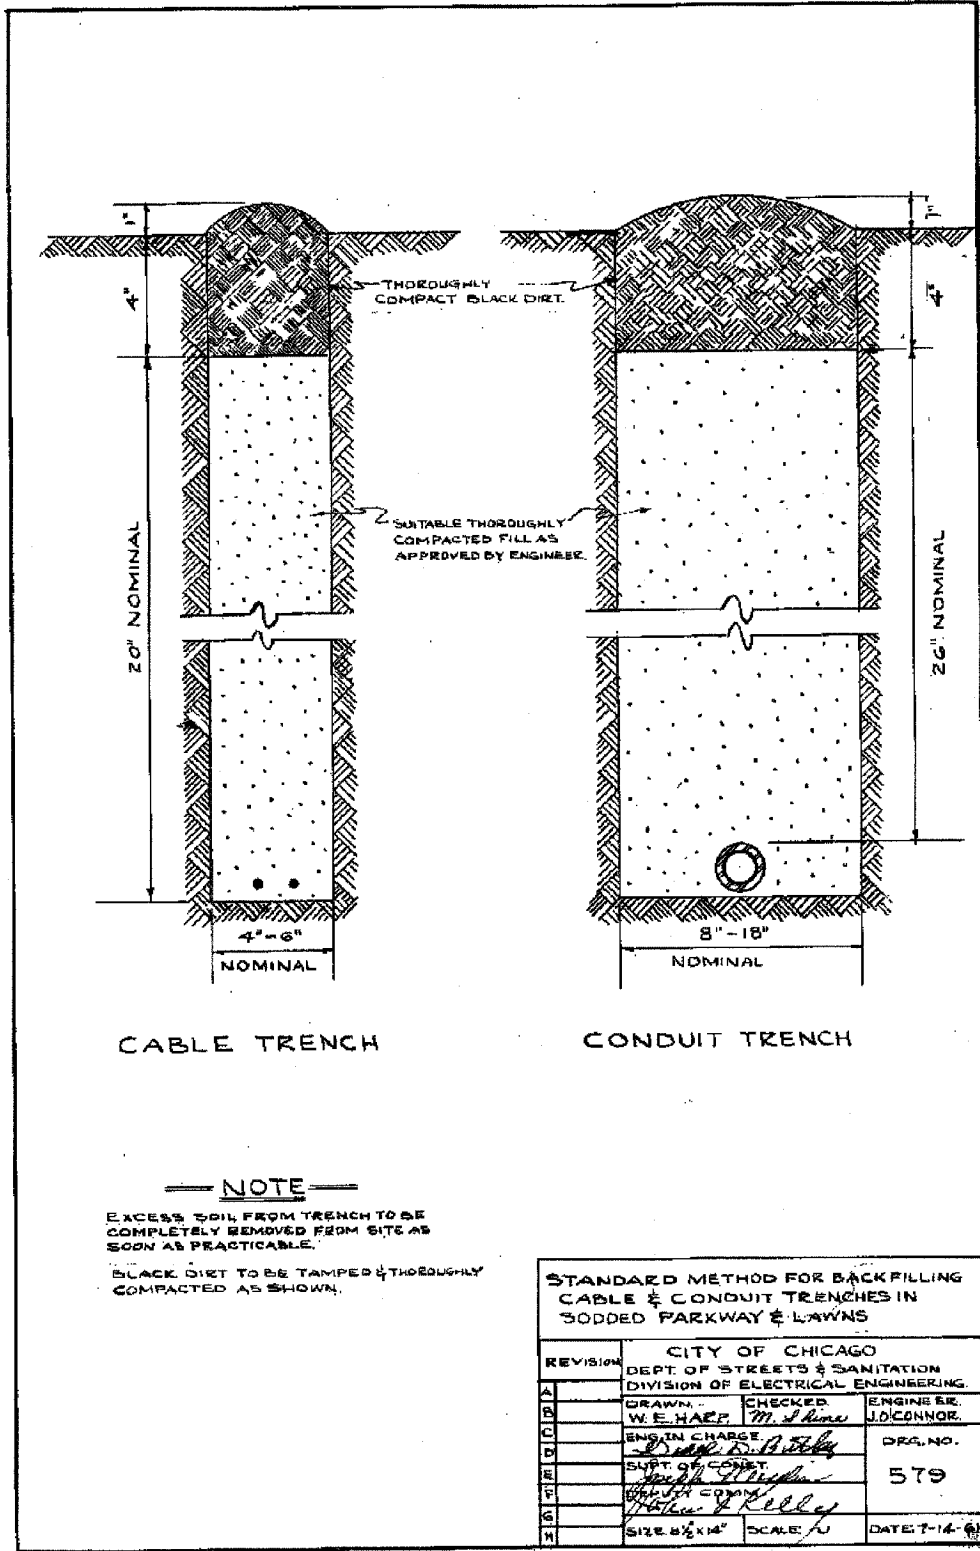

**STANDARD METHOD FOR BACKFILLING CABLE & CONDUIT TRENCHES IN SODDED PARKWAY & LAWNS**

CITY OF CHICAGO  
DEPT. OF STREETS & SANITATION  
DIVISION OF ELECTRICAL ENGINEERING

REVISION

A	DRAWN	CHECKED	ENGINEER
B	W. E. HARR	M. J. RICE	J. O'CONNOR
C	ENGINEER		
D	SUPT. OF CONCT.		
E	CHIEF COMM.		
F	DATE		
G	SIZE 8 1/2 X 14"	SCALE 1/4"	DATE 7-14-01
H			

DRG. NO. 579

REVISIONS	NAME	DATE

ILLINOIS DEPARTMENT OF TRANSPORTATION  
F.A.I. 90/94 (DAN RYAN EXPRESSWAY)  
59th ST TO 47th ST (FRONTAGE ROAD)  
CITY OF CHICAGO LIGHTING CONDUIT & FOUNDATIONS  
WELLS STREET

**BOE STANDARD DETAILS**

SCALE: NONE  
DATE: February 11, 2005

DRAWN BY: HAR  
CHECKED BY: WDS