


62807



NOTE: CONTRACTOR IS TO CONTACT ALL UTILITY COMPANIES TO VERIFY EXACT LOCATION OF UNDERGROUND UTILITIES PRIOR TO START OF CONSTRUCTION WORK. MOVE FOUNDATIONS AND CONDUIT RUNS ACCORDINGLY.


F. A. RITE	SECTION	COUNTY	TOTAL SHEETS	SHEET NO.
90/94	*	COOK	37	25
STA. 191+05	TO STA. 204+00			
FED. ROAD DIST. NO. 1	ILLINOIS	FED AID PROJECTS		
* 2004-062L				

MATCH LINE
STATION 191+05
SEE SHEET 04-013

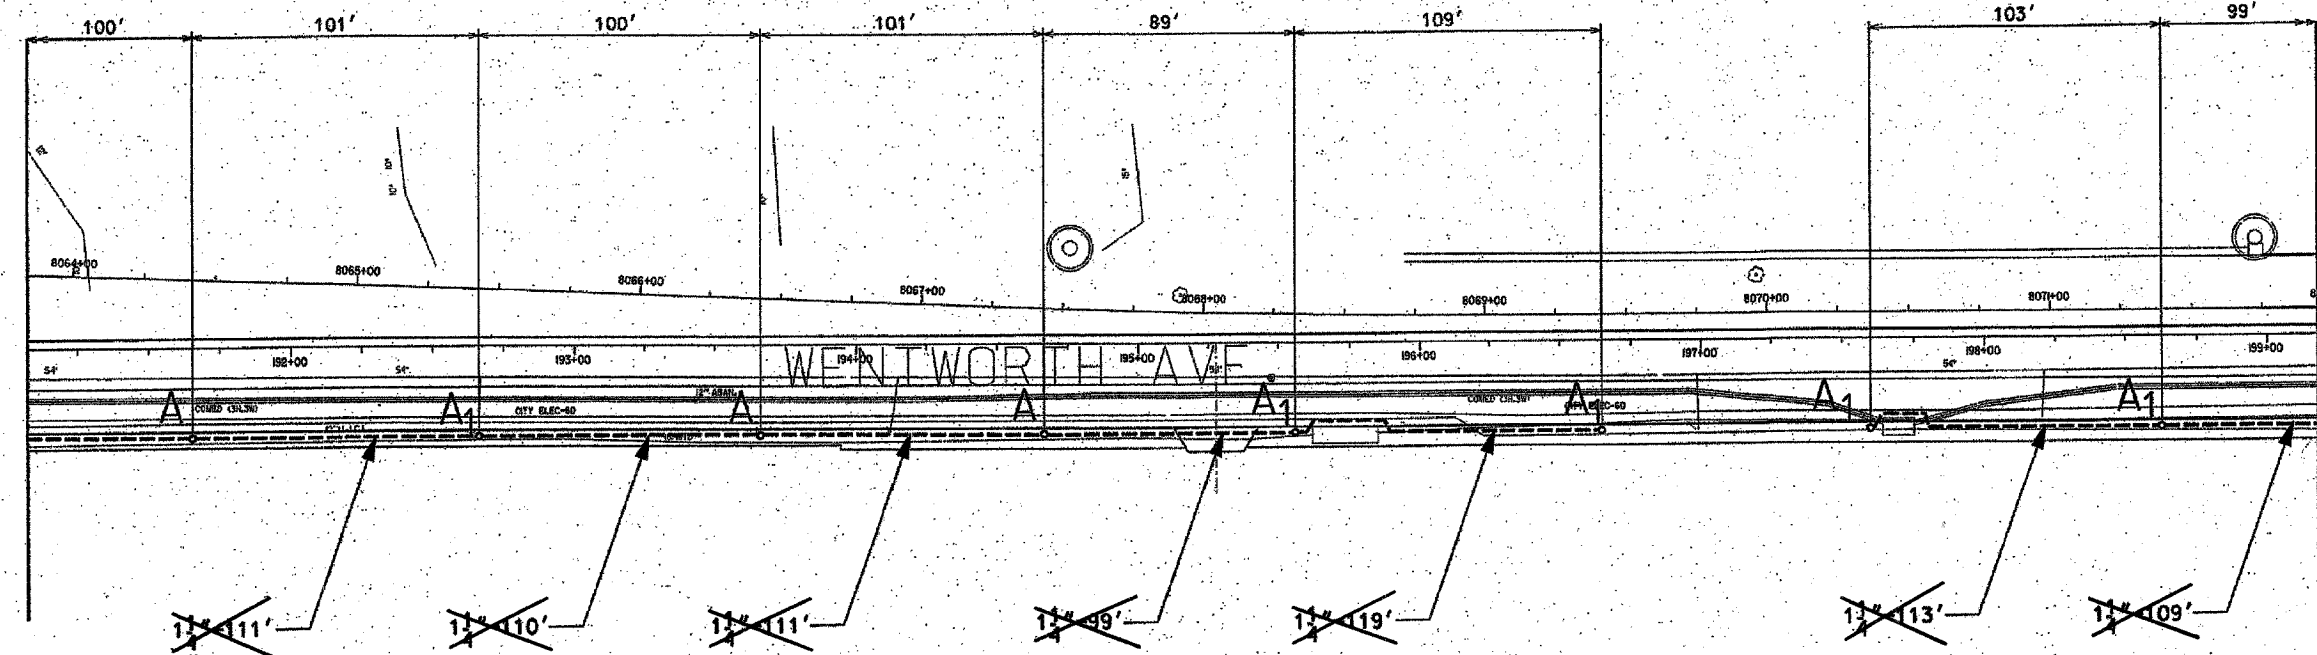

MATCH LINE
STATION 199+15

MATCH LINE
STATION 199+15

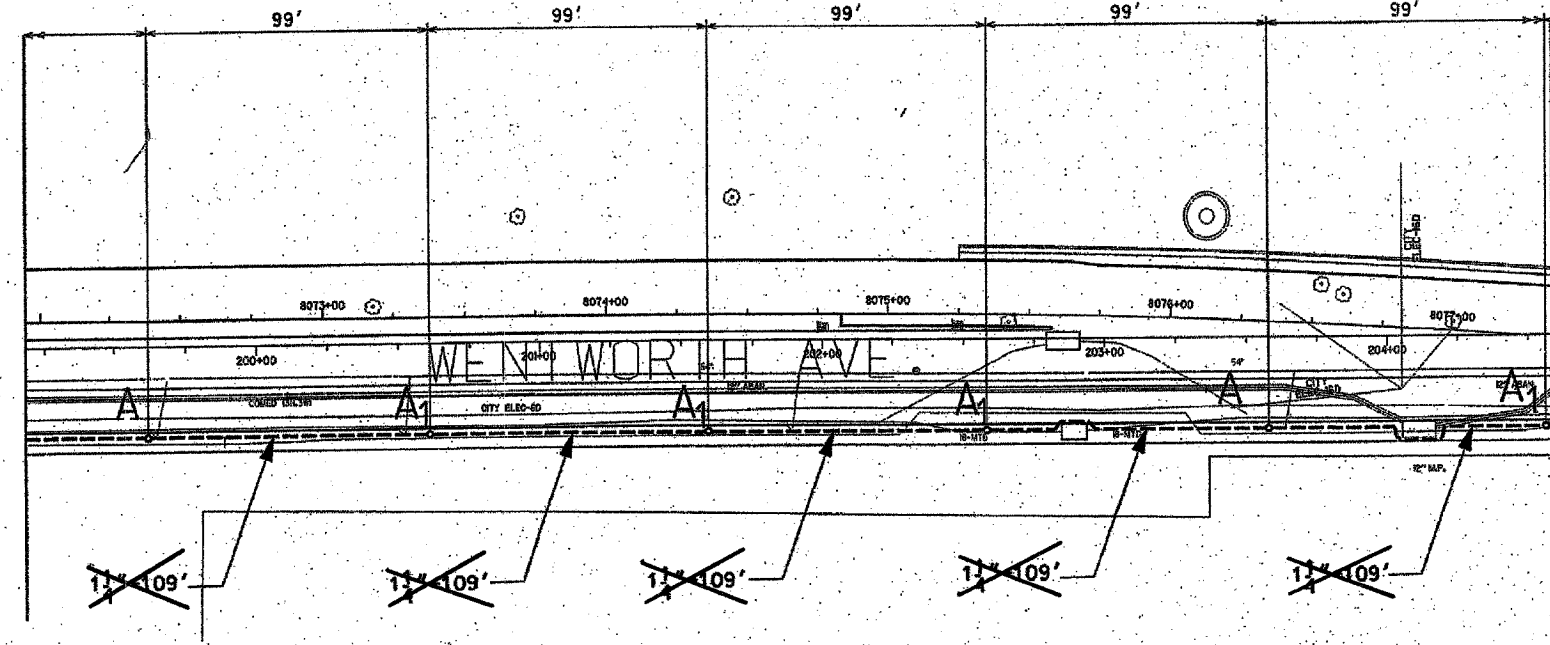

MATCH LINE
STATION 204+60
SEE SHEET 04-015

NOTES: CONTRACTOR IS TO ~~INSTALL UNDERGROUND CONDUIT AND PULL ROPE BETWEEN FOUNDATIONS AS WELL AS~~ PERFORM THE FOLLOWING WORK ITEMS ACCORDING TO BUREAU OF ELECTRICITY SPECIFICATIONS:

"A" - INSTALL 20" x 5" FOUNDATION, 10" B.C., 1" ANCHOR RODS AS PER DRAWING NO. 565, FLUSH IN CONCRETE SIDEWALK, 2' OFF FACE OF CURB, UNLESS NOTED OTHERWISE.

"A1" - INSTALL 20" x 5" OFFSET FOUNDATION, 10" B.C., 1" ANCHOR RODS SIMILAR AS PER DRAWING NO. 937, 2' OFF FACE OF CURB, UNLESS NOTED OTHERWISE. BUILD FOUNDATION FLUSH WITH SIDEWALK.

"B" - INSTALL 30" HANDBOLE AS PER DRAWING NO. 867 WITH 24" FRAME AND COVER.

FOR BIDDING AND CONSTRUCTION
SEE GENERAL NOTES 26 AND 27
ON SHEET 2

1" DIRECT BORED CONDUIT SCHEDULE #80 AS PER 1907 ARTICLE 810.03
CONCRETE FOUNDATION - 5' x 20", 10" B.C., 1" ANCHOR RODS
OFFSET CONCRETE FOUNDATION - 5' x 20", 10" B.C., 1" ANCHOR RODS

FOR INSTALLATION PLAN SEE SHEET 04-023
FOR REMOVAL PLAN SEE SHEET 04-029

CITY OF CHICAGO			
DEPT. OF STREETS AND SANITATION			
BUREAU OF ELECTRICITY			
OFFICE OF ELECTRICAL ENGINEERING			
DRAWN BY:	CHIEF ENGINEER:	ENGINEER:	
P.R.S./B.T.G.	ROBERT CARTER	P.R.S./B.T.G.	
SUPERVISING ENGINEER:	ELEC. DESIGN ENGR.		
ENGINEER OF ELECTRICITY:			DWG. NO.
GEN'L. SUPT. OF ELECTRICITY:			04-014
DEPUTY COMMISSIONER:			
SIZE: 22" 36"	SCALE: 1"=30'	DATE: 1/20/04	

ILLINOIS DEPARTMENT OF TRANSPORTATION
F.A.I. 90/94 (DAN RYAN EXPRESSWAY)
59th St. TO 47th St. (FRONTAGE ROADS)

STREET LIGHTING
UNDERGROUND CONDUIT FACILITIES

SCALE: 1" = 30'
DATE: February 11, 2005
DRAWN BY: B.T.G.
CHECKED BY: O.L.

REVISIONS	
NAME	DATE

Revised sheet 9/9/05