


F. A. NO.	SECTION	COUNTY	TOTAL SHEETS	SHEET NO.
VAR.	2004-090 I	VARIOUS	21	12
STA.	TO STA.			
FED. ROAD DIST. NO.	ILLINOIS	FED. AID PROJECT		

CONTRACT NO. 62830

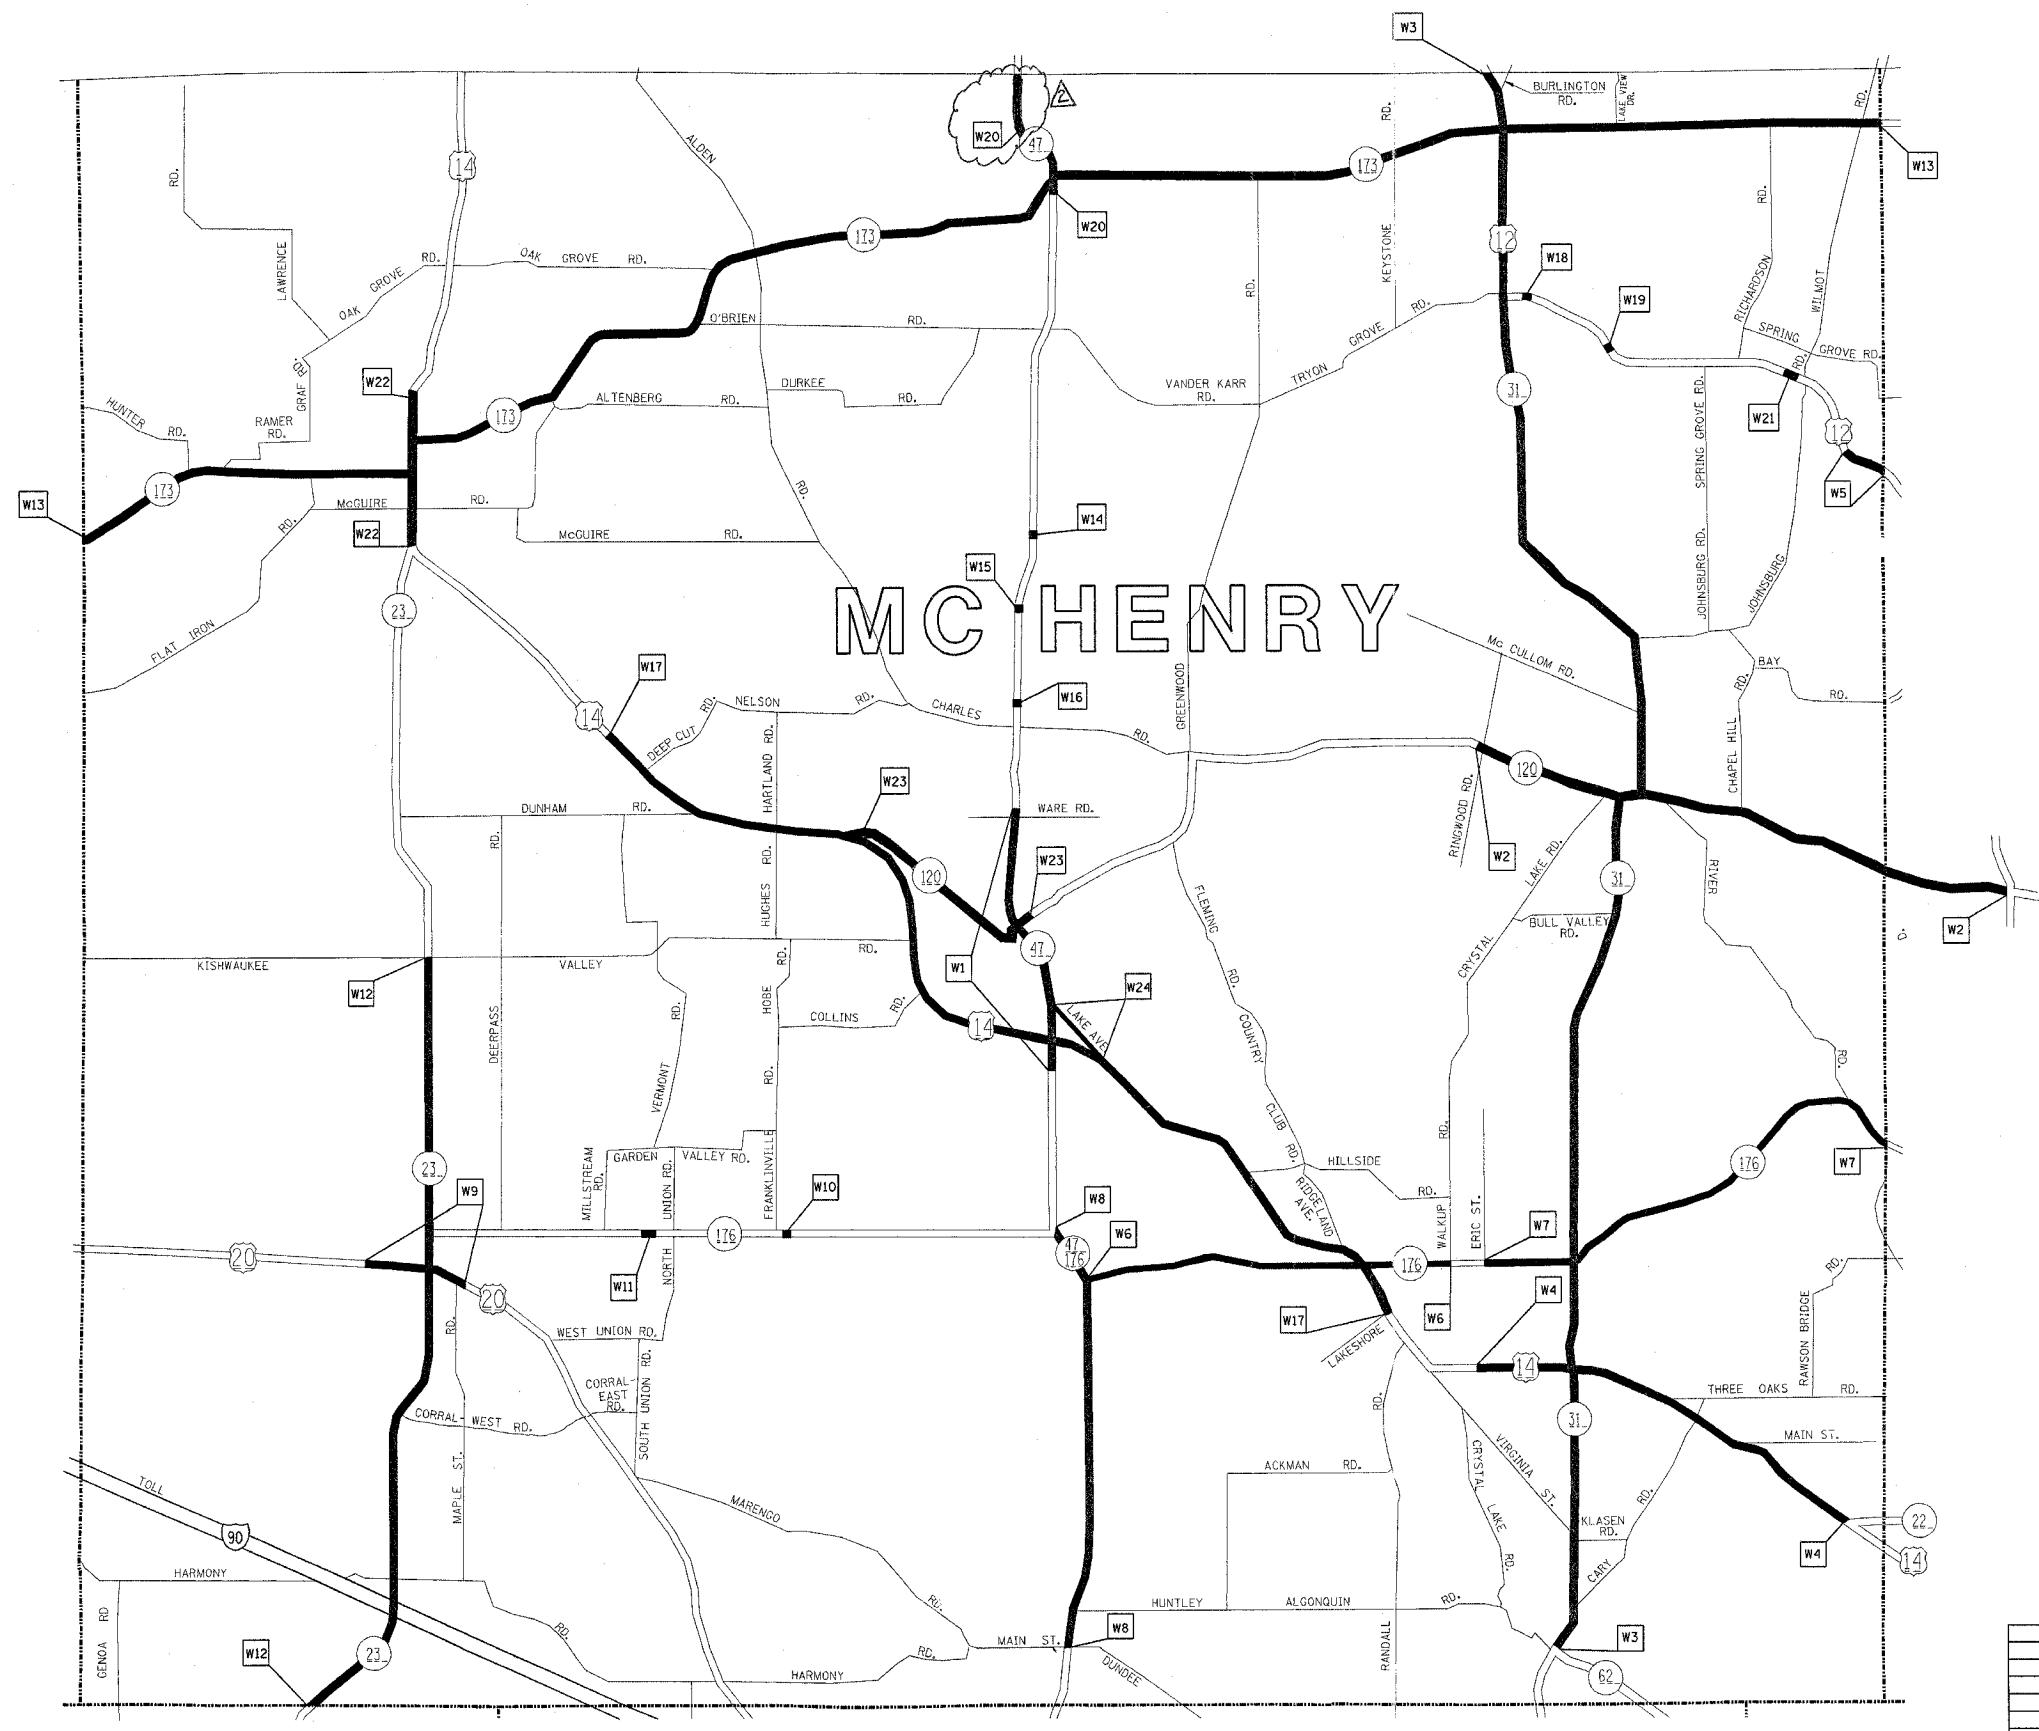

TEAM SECTION KEY LOCATIONS  
WOODSTOCK W1 - W24



- DISTRICT NO. 1
- STATE HIGHWAYS & EXPRESSWAYS WITHIN STATE JURISDICTION (EXCEPT TOLLWAYS)
  - STATE HIGHWAYS & EXPRESSWAYS TO BE CLEANED
  - FUTURE HIGHWAYS
  - VARIOUS AGENCIES HIGHWAYS

ILLINOIS DEPARTMENT OF TRANSPORTATION  
ARTERIAL CLEANING  
LOCATION MAP  
MC HENRY COUNTY  
WOODSTOCK TEAM SECTION

REVISIONS	
NAME	DATE

SCALE: VERT. 1"=1.5 MILES  
HORIZ. 1"=1.5 MILES  
DATE: 7/21/2005  
DRAWN BY: CADD  
CHECKED BY:

REV. 9-12-05

m127988aa.m32: 14:37:04 07/21/2005