


F. & A. REL.	SECTION	COUNTY	TOTAL SHEETS	SHEET NO.
VAR.	2004-090 I	VARIOUS	21	13
STA.	TO STA.			
FED. ROAD DIST. NO.	ILLINOIS	FED. AID PROJECT		

CONTRACT NO. 62830

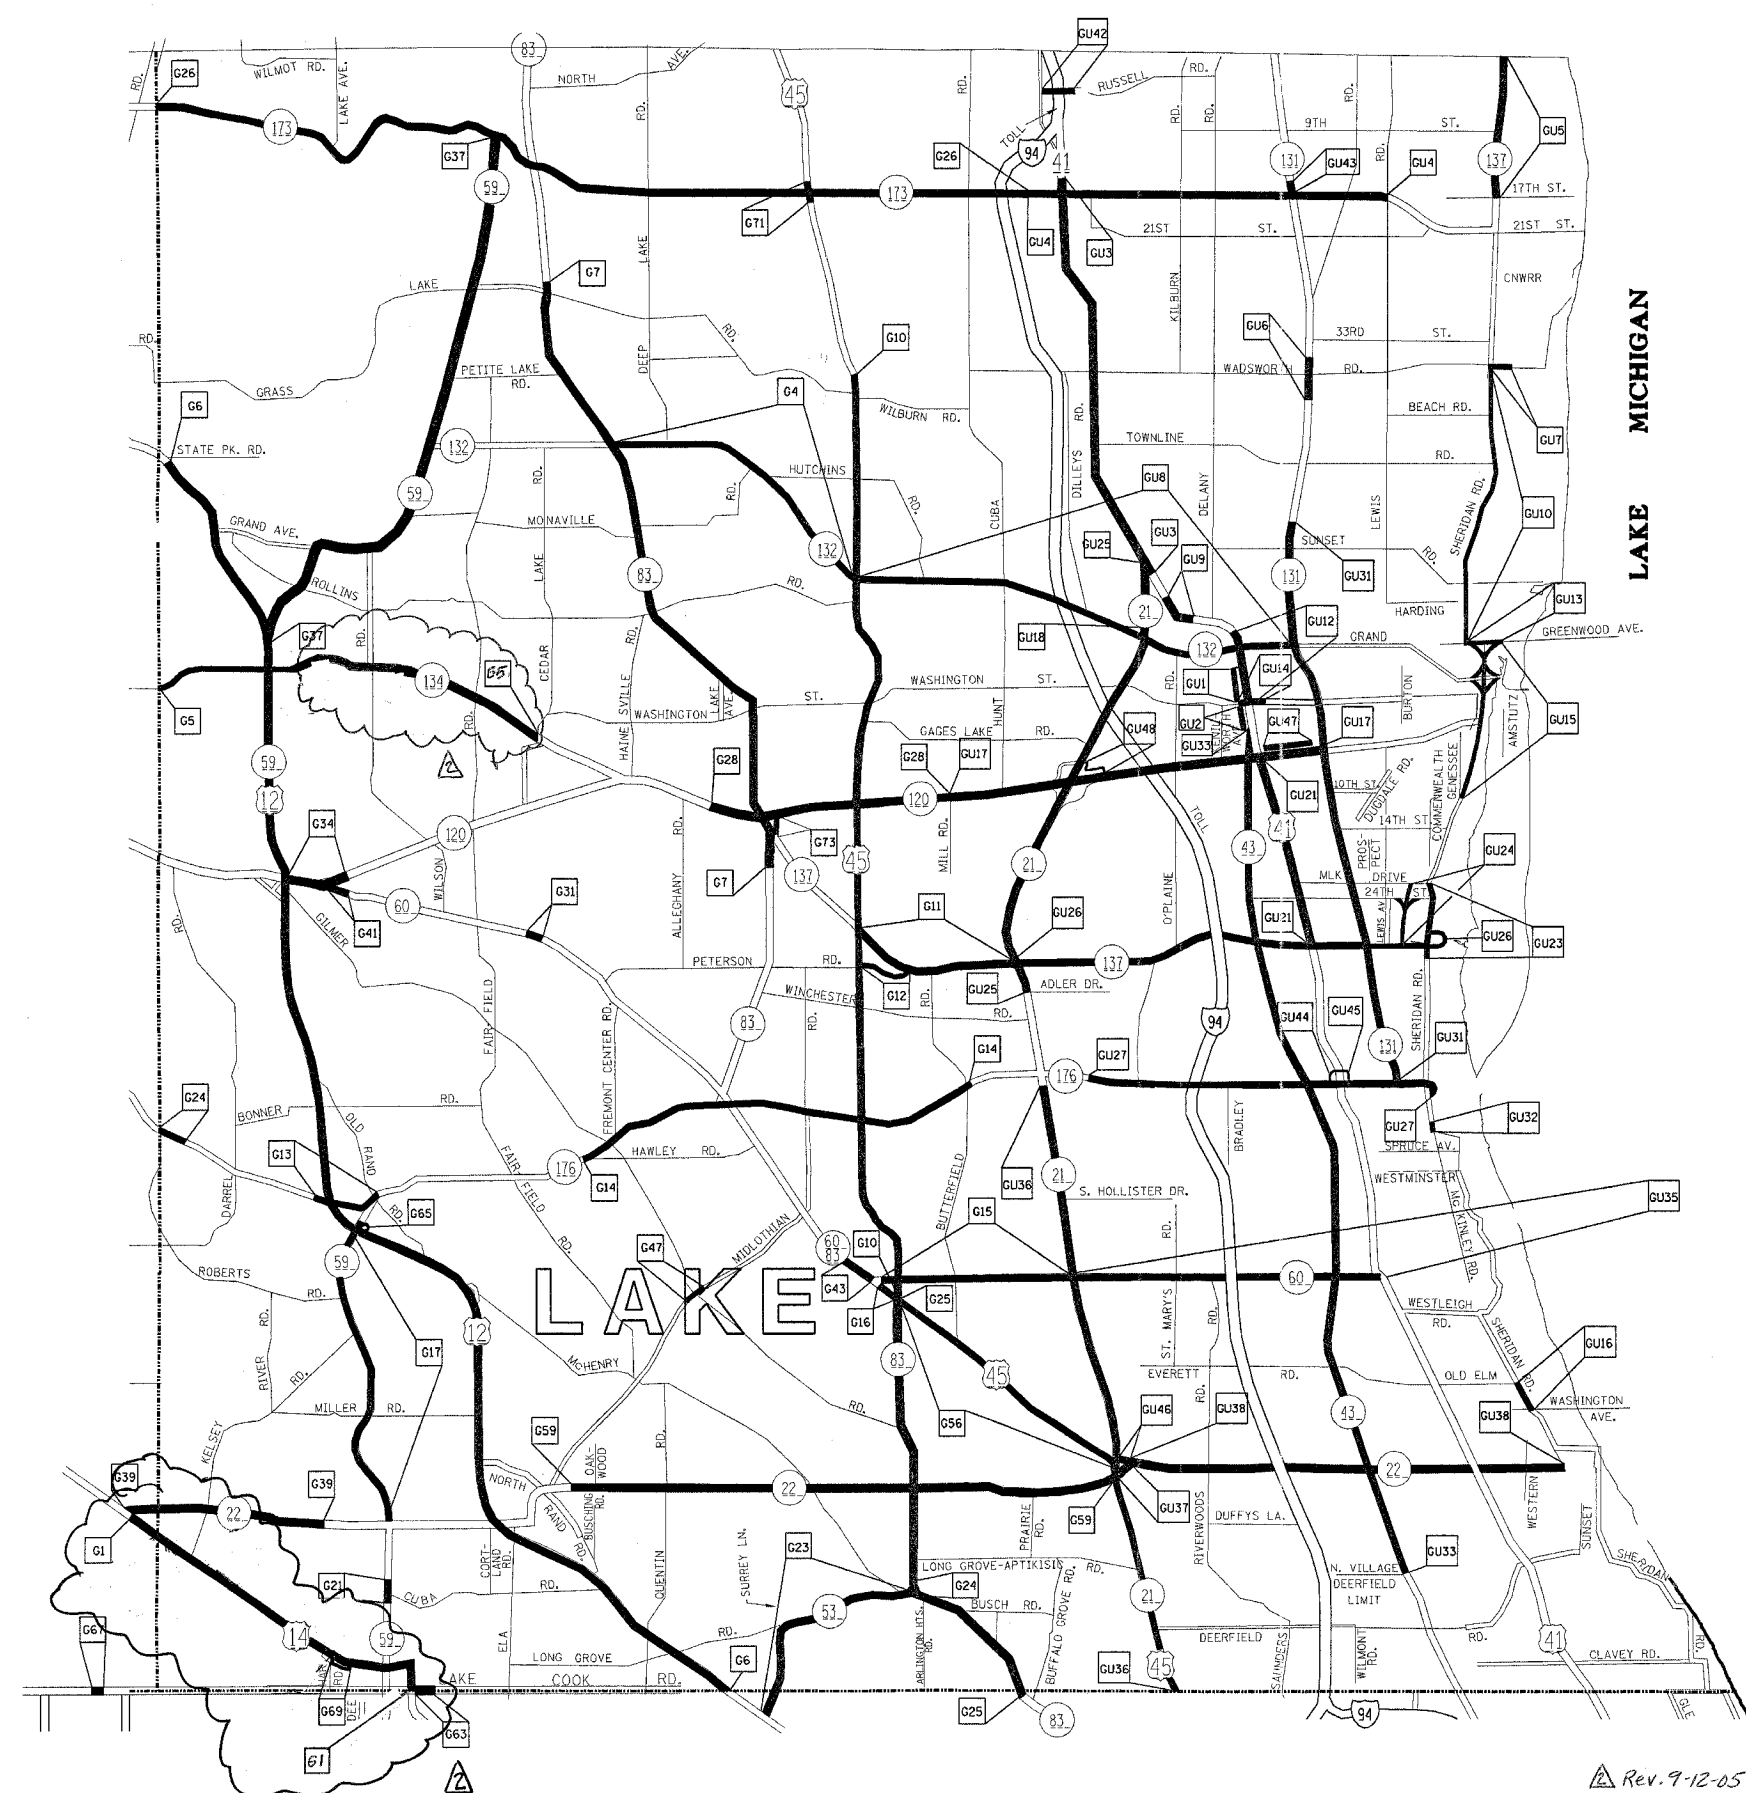

TEAM SECTION	KEY LOCATIONS
GRAYSLAKE	G1 - G73
GURNEE	GU1 - GU48



- DISTRICT NO. 1
- STATE HIGHWAYS & EXPRESSWAYS WITHIN STATE JURISDICTION (EXCEPT TOLLWAYS)
  - STATE HIGHWAYS & EXPRESSWAYS TO BE CLEANED
  - FUTURE HIGHWAYS
  - VARIOUS AGENCIES HIGHWAYS

REVISIONS	
NAME	DATE

ILLINOIS DEPARTMENT OF TRANSPORTATION  
 ARTERIAL CLEANING  
 LOCATION MAP  
 LAKE COUNTY  
 GRAYSLAKE AND GURNEE TEAM SECTIONS

SCALE: 1"=1.5 MILES  
 DATE: 7/21/2005

DRAWN BY  
 CHECKED BY

Rev. 9-12-05

7/21/2005  
 c:\projects\m27988\m27988a.mxd  
 m127988aa.mxd: 14:37:20 07/21/2005