


F. A. RTE.	SECTION	COUNTY	TOTAL SHEETS	SHEET NO.
VAR.	2004-090 I	VARIOUS	21	18
STA.		TO STA.		
FED. ROAD DIST. NO.	BLKMS	FED. AID PROJECT		

CONTRACT NO. 62830

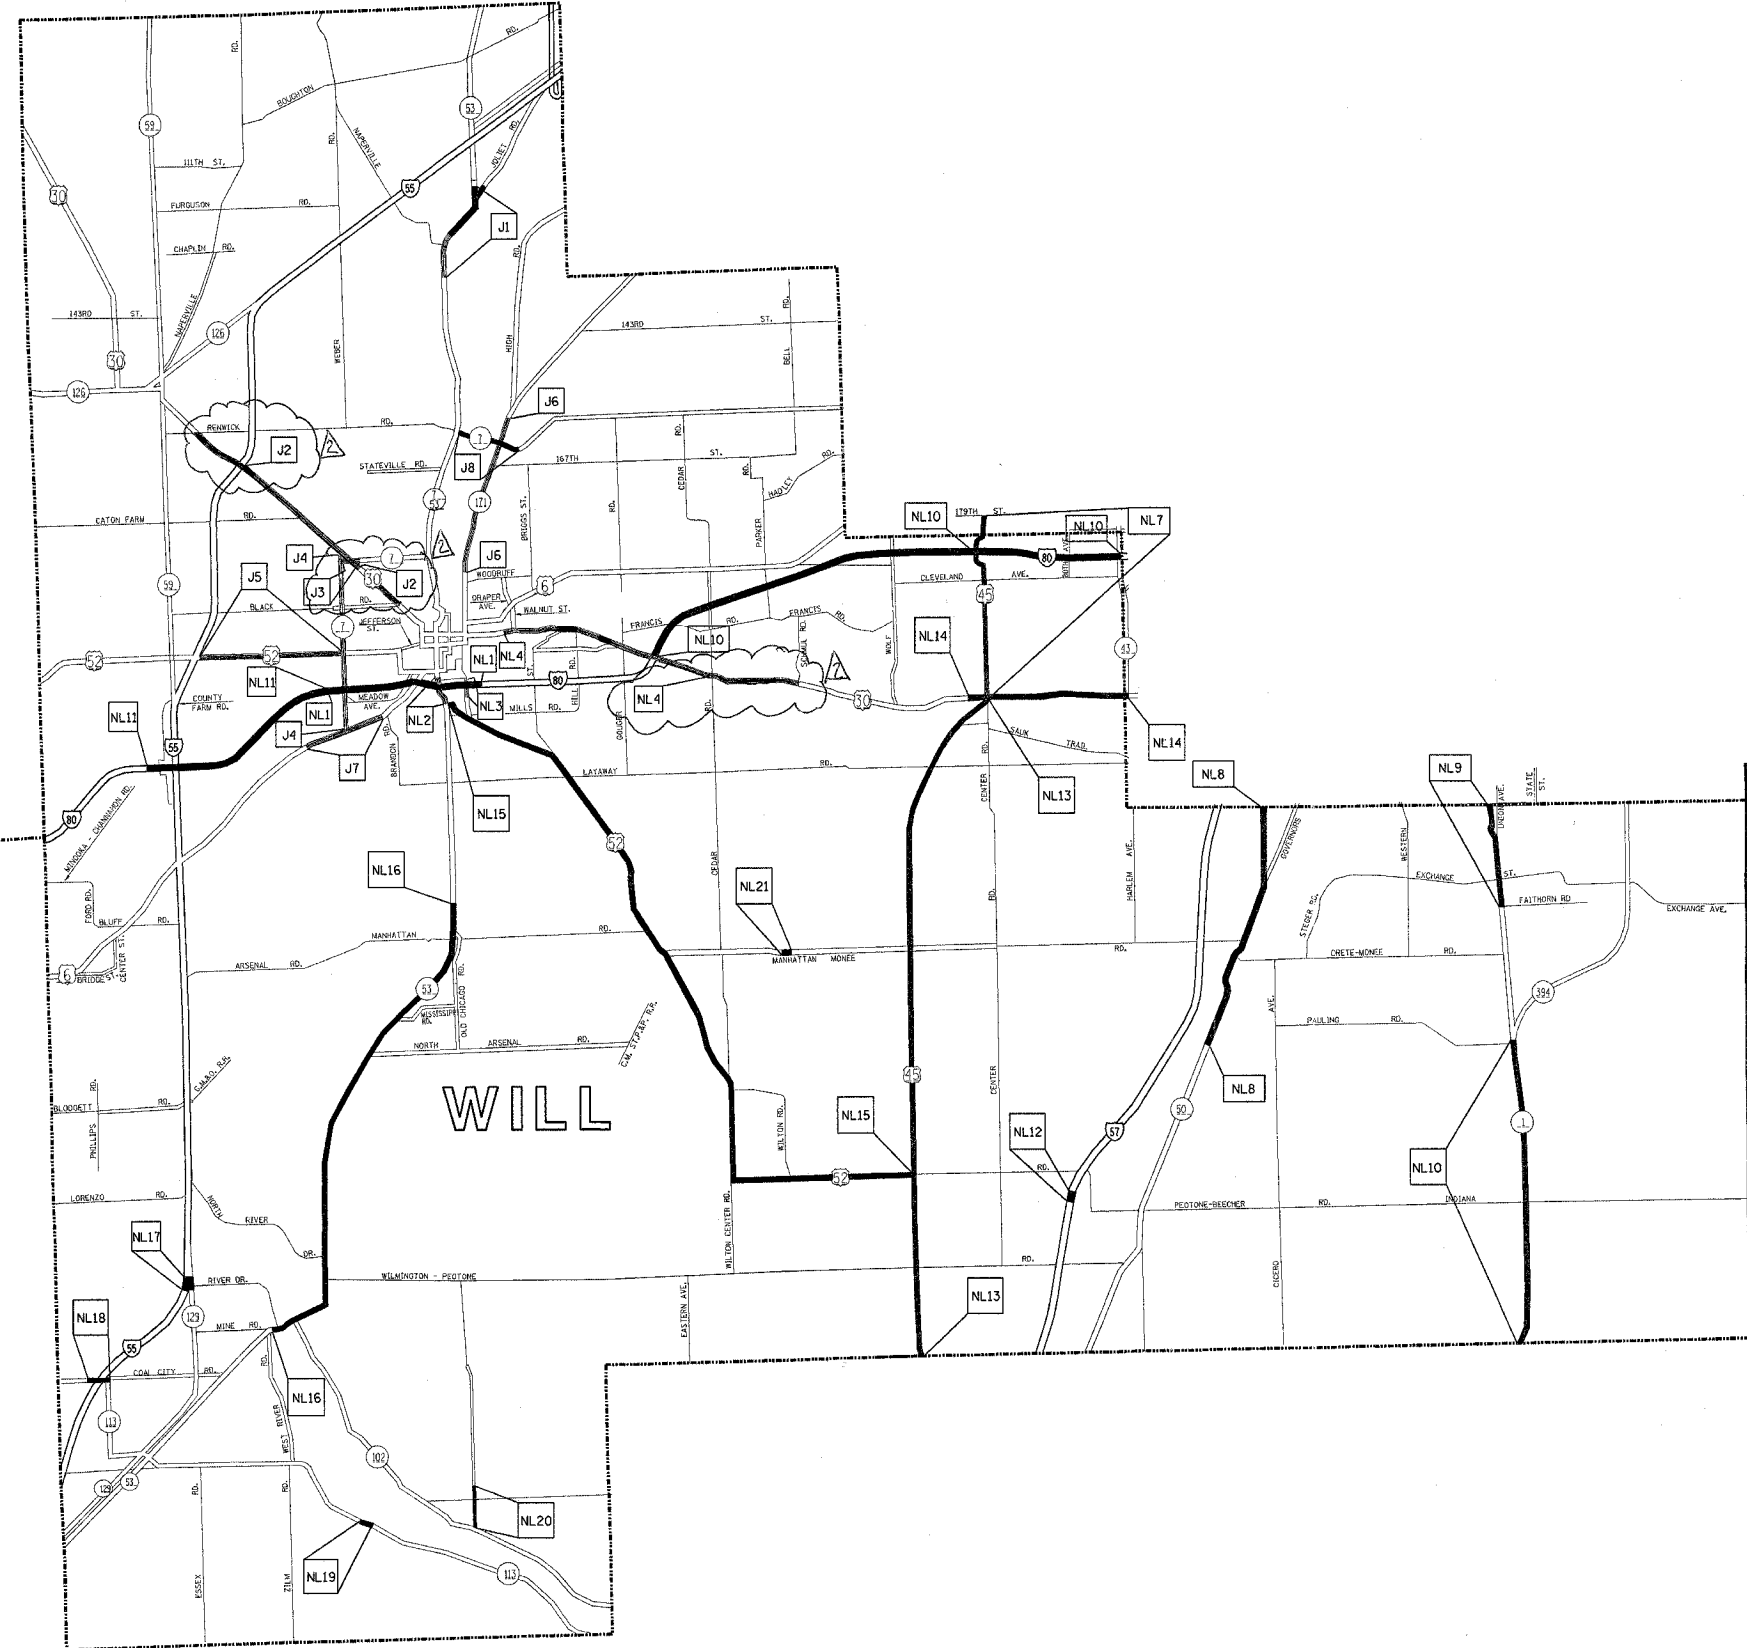

TEAM SECTION	KEY LOCATIONS
JOLIET	J1 - J8
NEW LENOX	NL1 - NL21

- DISTRICT NO. 1
- STATE HIGHWAYS & EXPRESSWAYS WITHIN STATE JURISDICTION (EXCEPT TOLLWAYS)
 - STATE HIGHWAYS & EXPRESSWAYS TO BE CLEANED
 - - - FUTURE HIGHWAYS
 - VARIOUS AGENCIES HIGHWAYS

ILLINOIS DEPARTMENT OF TRANSPORTATION
 ARTERIAL CLEANING
 LOCATION MAP
 WILL COUNTY
 JOLIET AND NEW LENOX TEAM SECTION

SCALE: 1"=2 MILES
 DATE: 7/21/2005

DRAWN BY: CADD
 CHECKED BY:

REVISIONS	
NAME	DATE

Rev. 9-12-05